

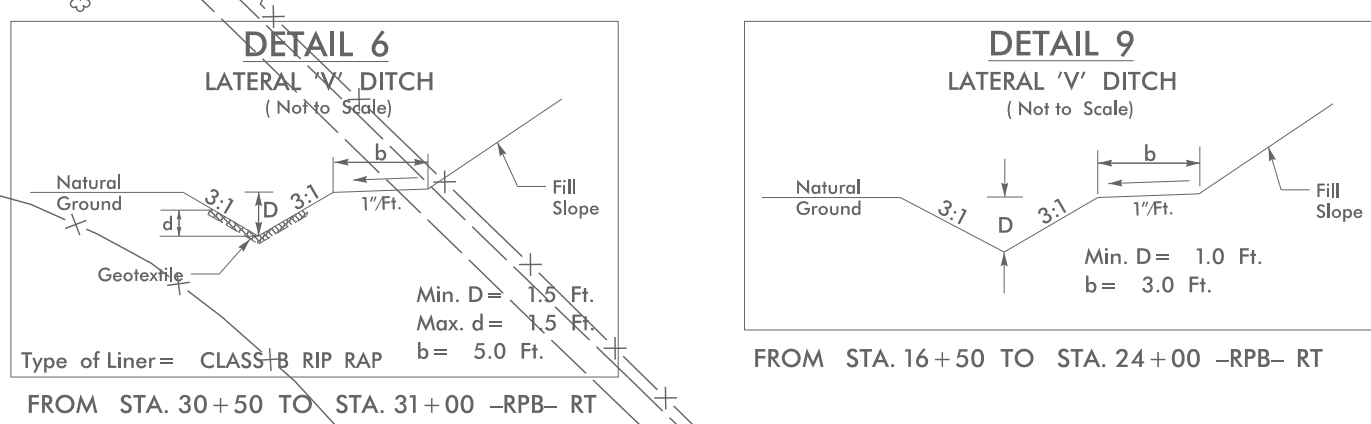


NC GRID
NAD 83/NA 2011

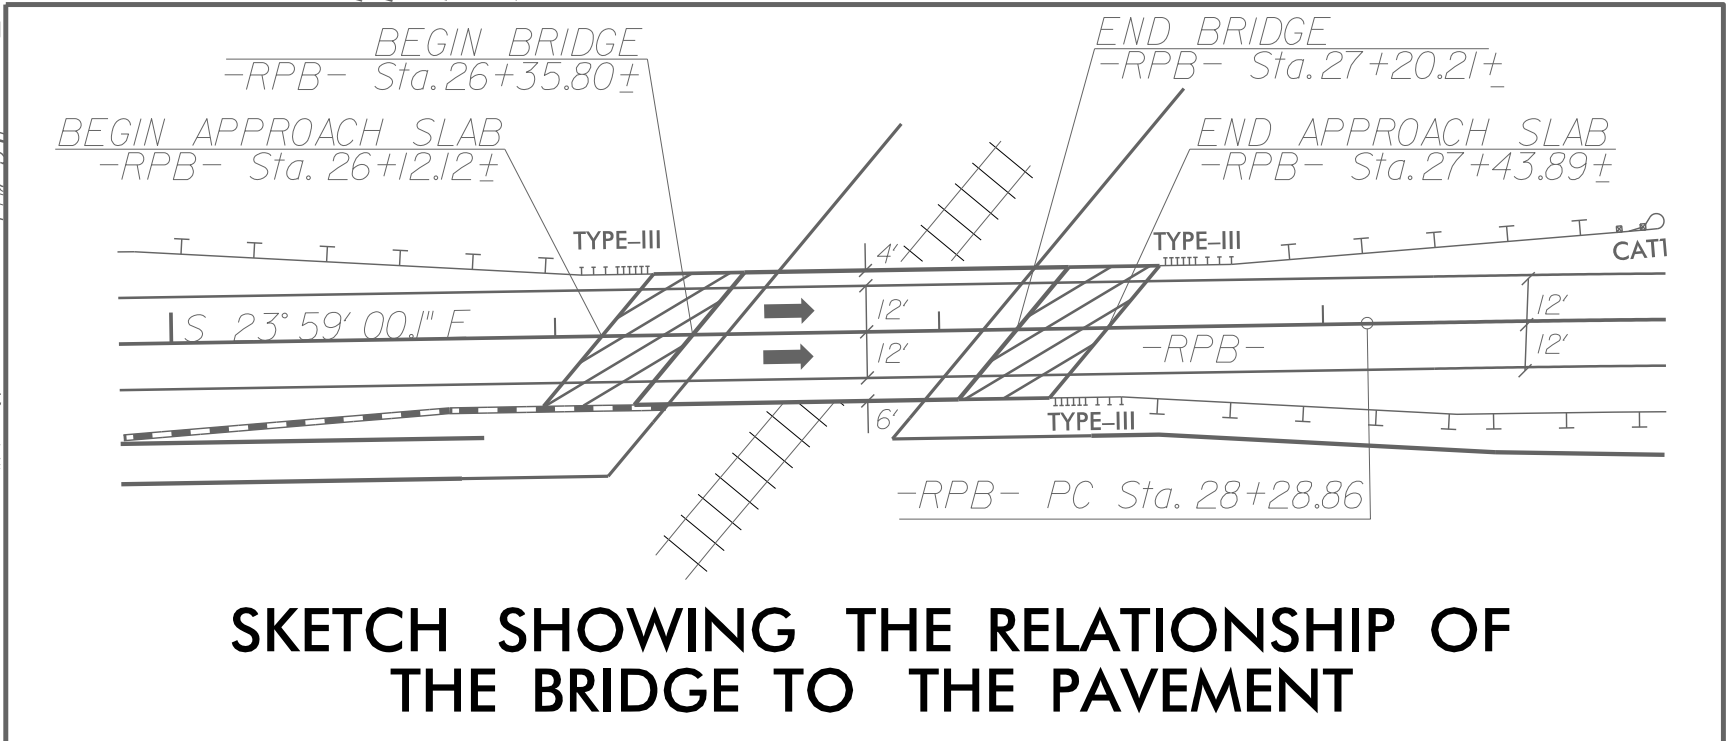

MATCHLINE SEE SHEET 30
-RPB- STA 18+50

MATCHLINE SEE SHEET 22
-RPB- STA 31+00

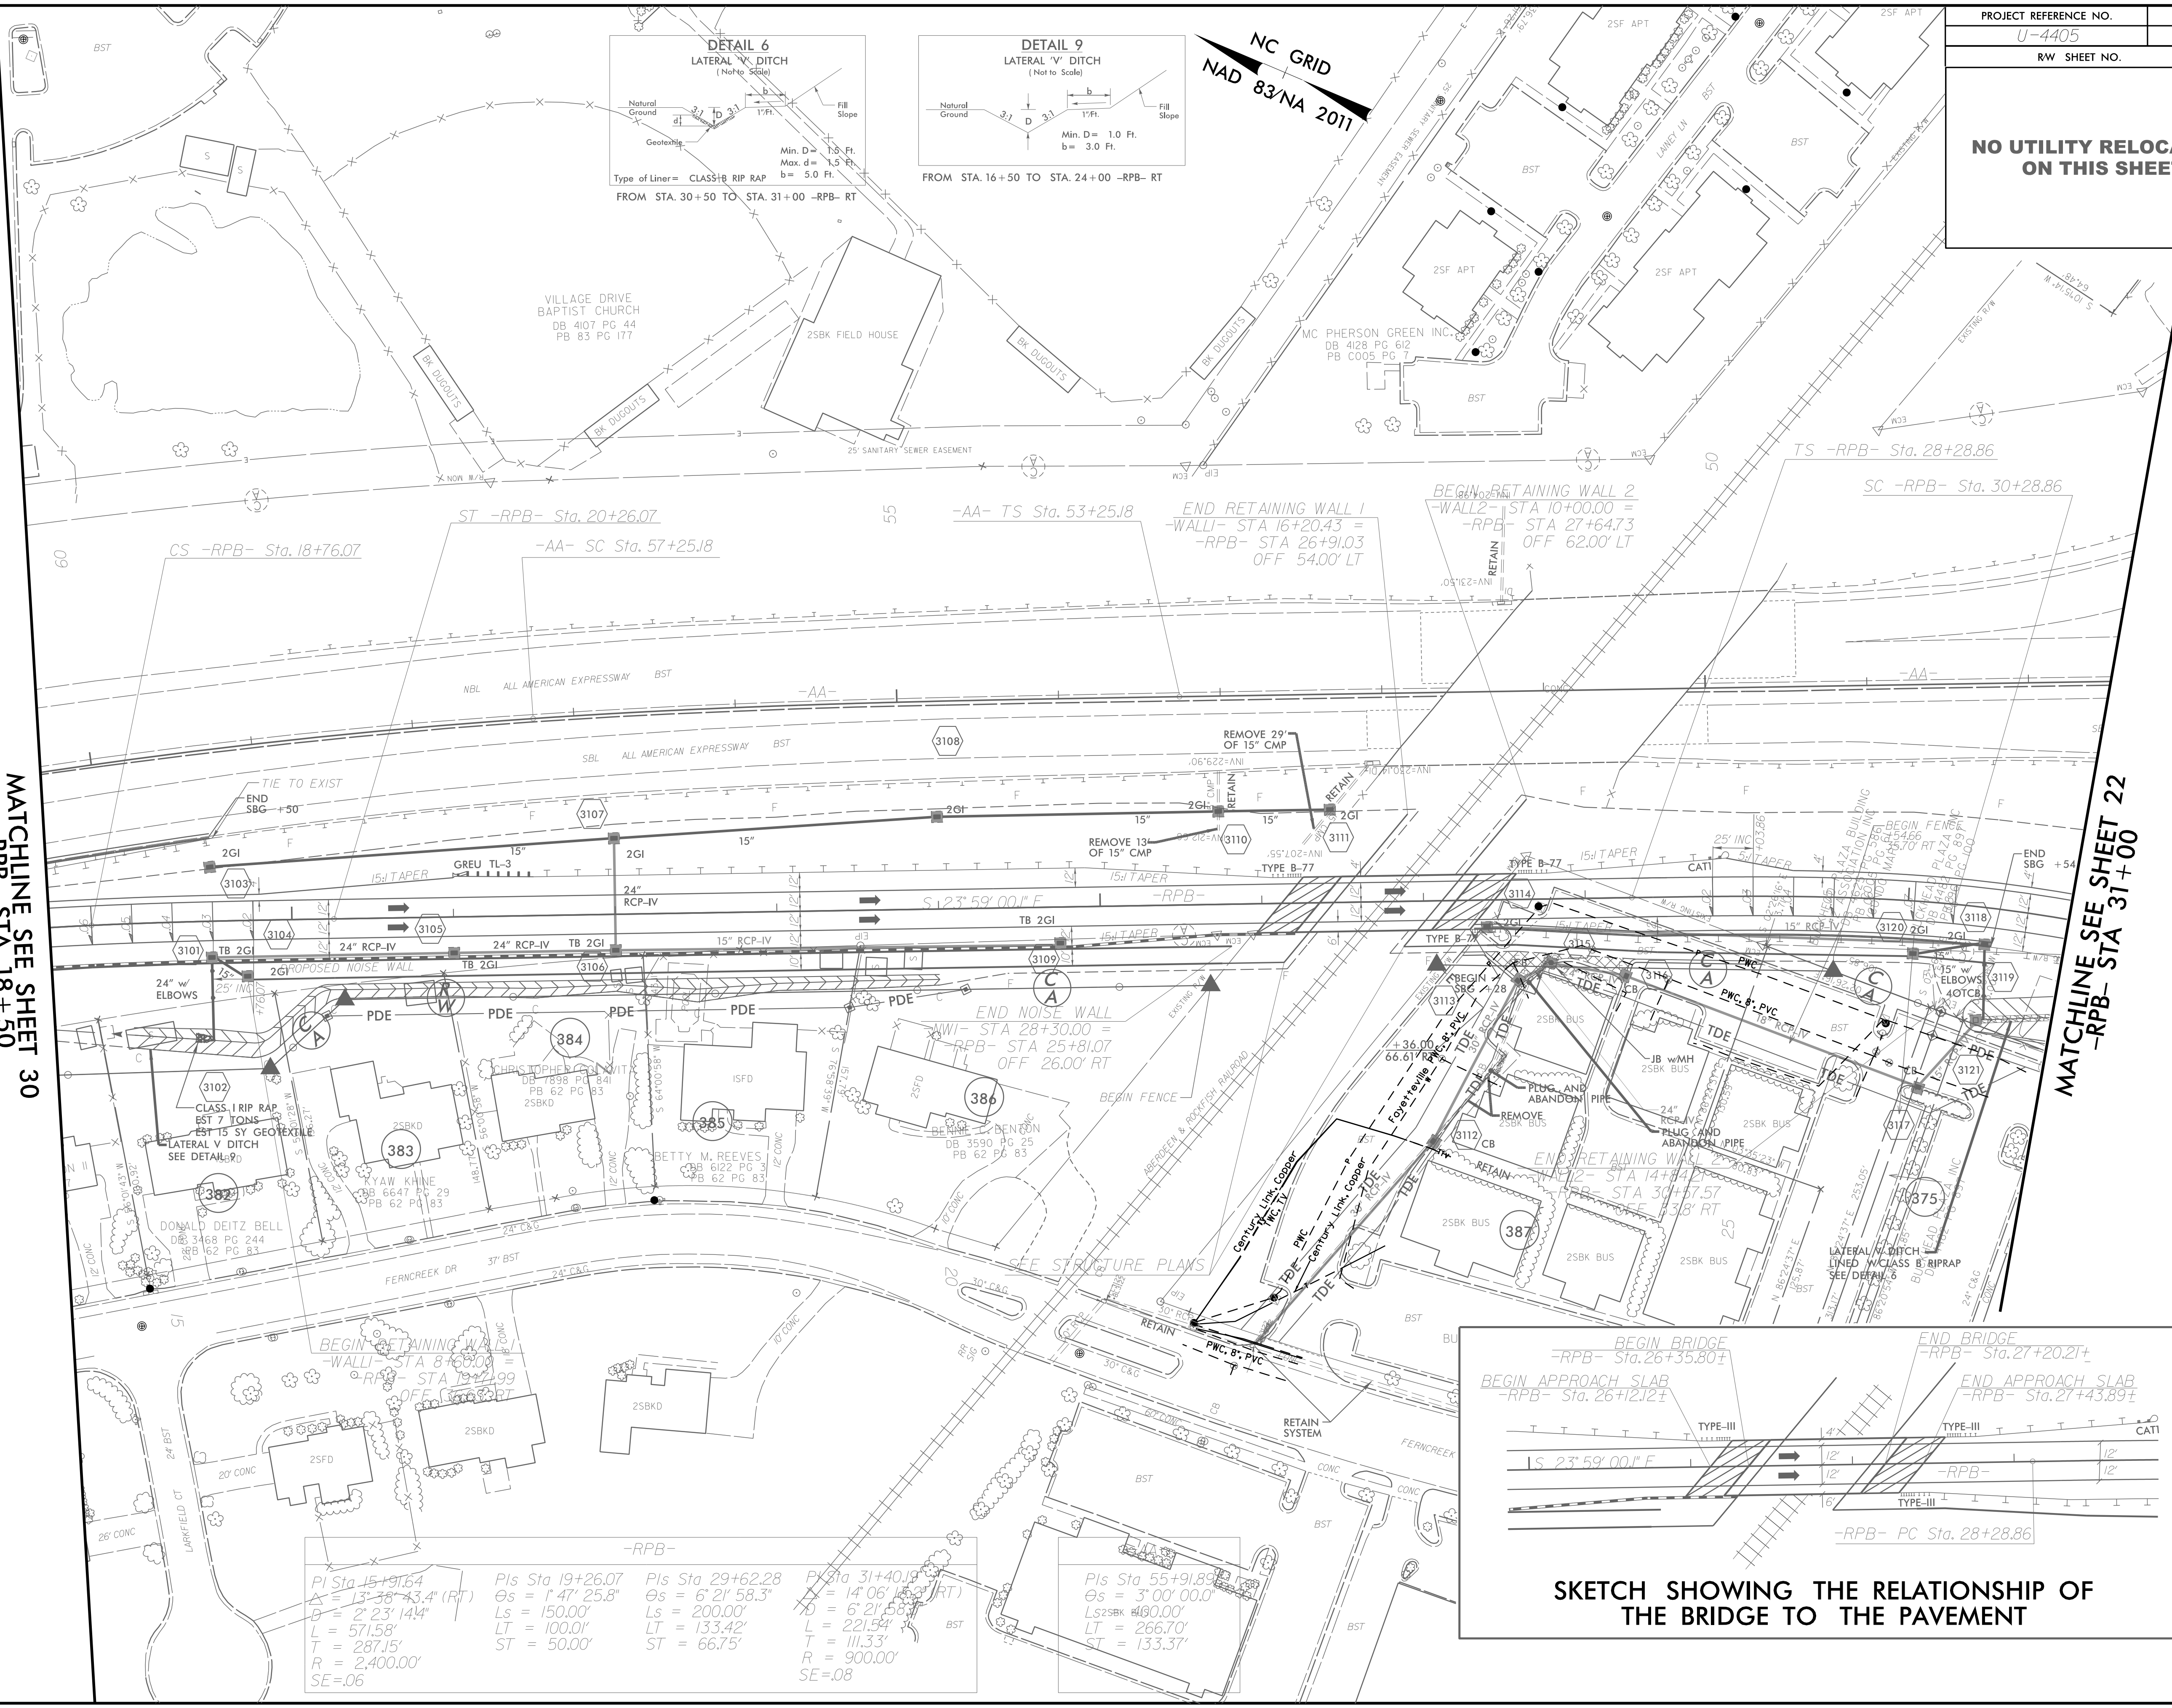

PI Sta 15+91.64 Δ = 13° 38' 43.4" (RT) D = 2' 23' 14.4" L = 571.58' T = 287.15' R = 2,400.00' SE = .06	PIs Sta 19+26.07 Os = 1° 47' 25.8" Ls = 150.00' LT = 100.01' ST = 50.00'	PIs Sta 29+62.28 Os = 6° 21' 58.3" Ls = 200.00' LT = 133.42' ST = 66.75'	PI Sta 31+40.19 Os = 14° 06' 18.2" (RT) D = 6' 21' 58.3" L = 221.54' T = 111.33' R = 900.00' SE = .08	PIs Sta 55+91.89 Os = 3° 00' 00.0" Ls 2SBK = 400.00' LT = 266.70' ST = 133.37'
--	--	--	---	--