
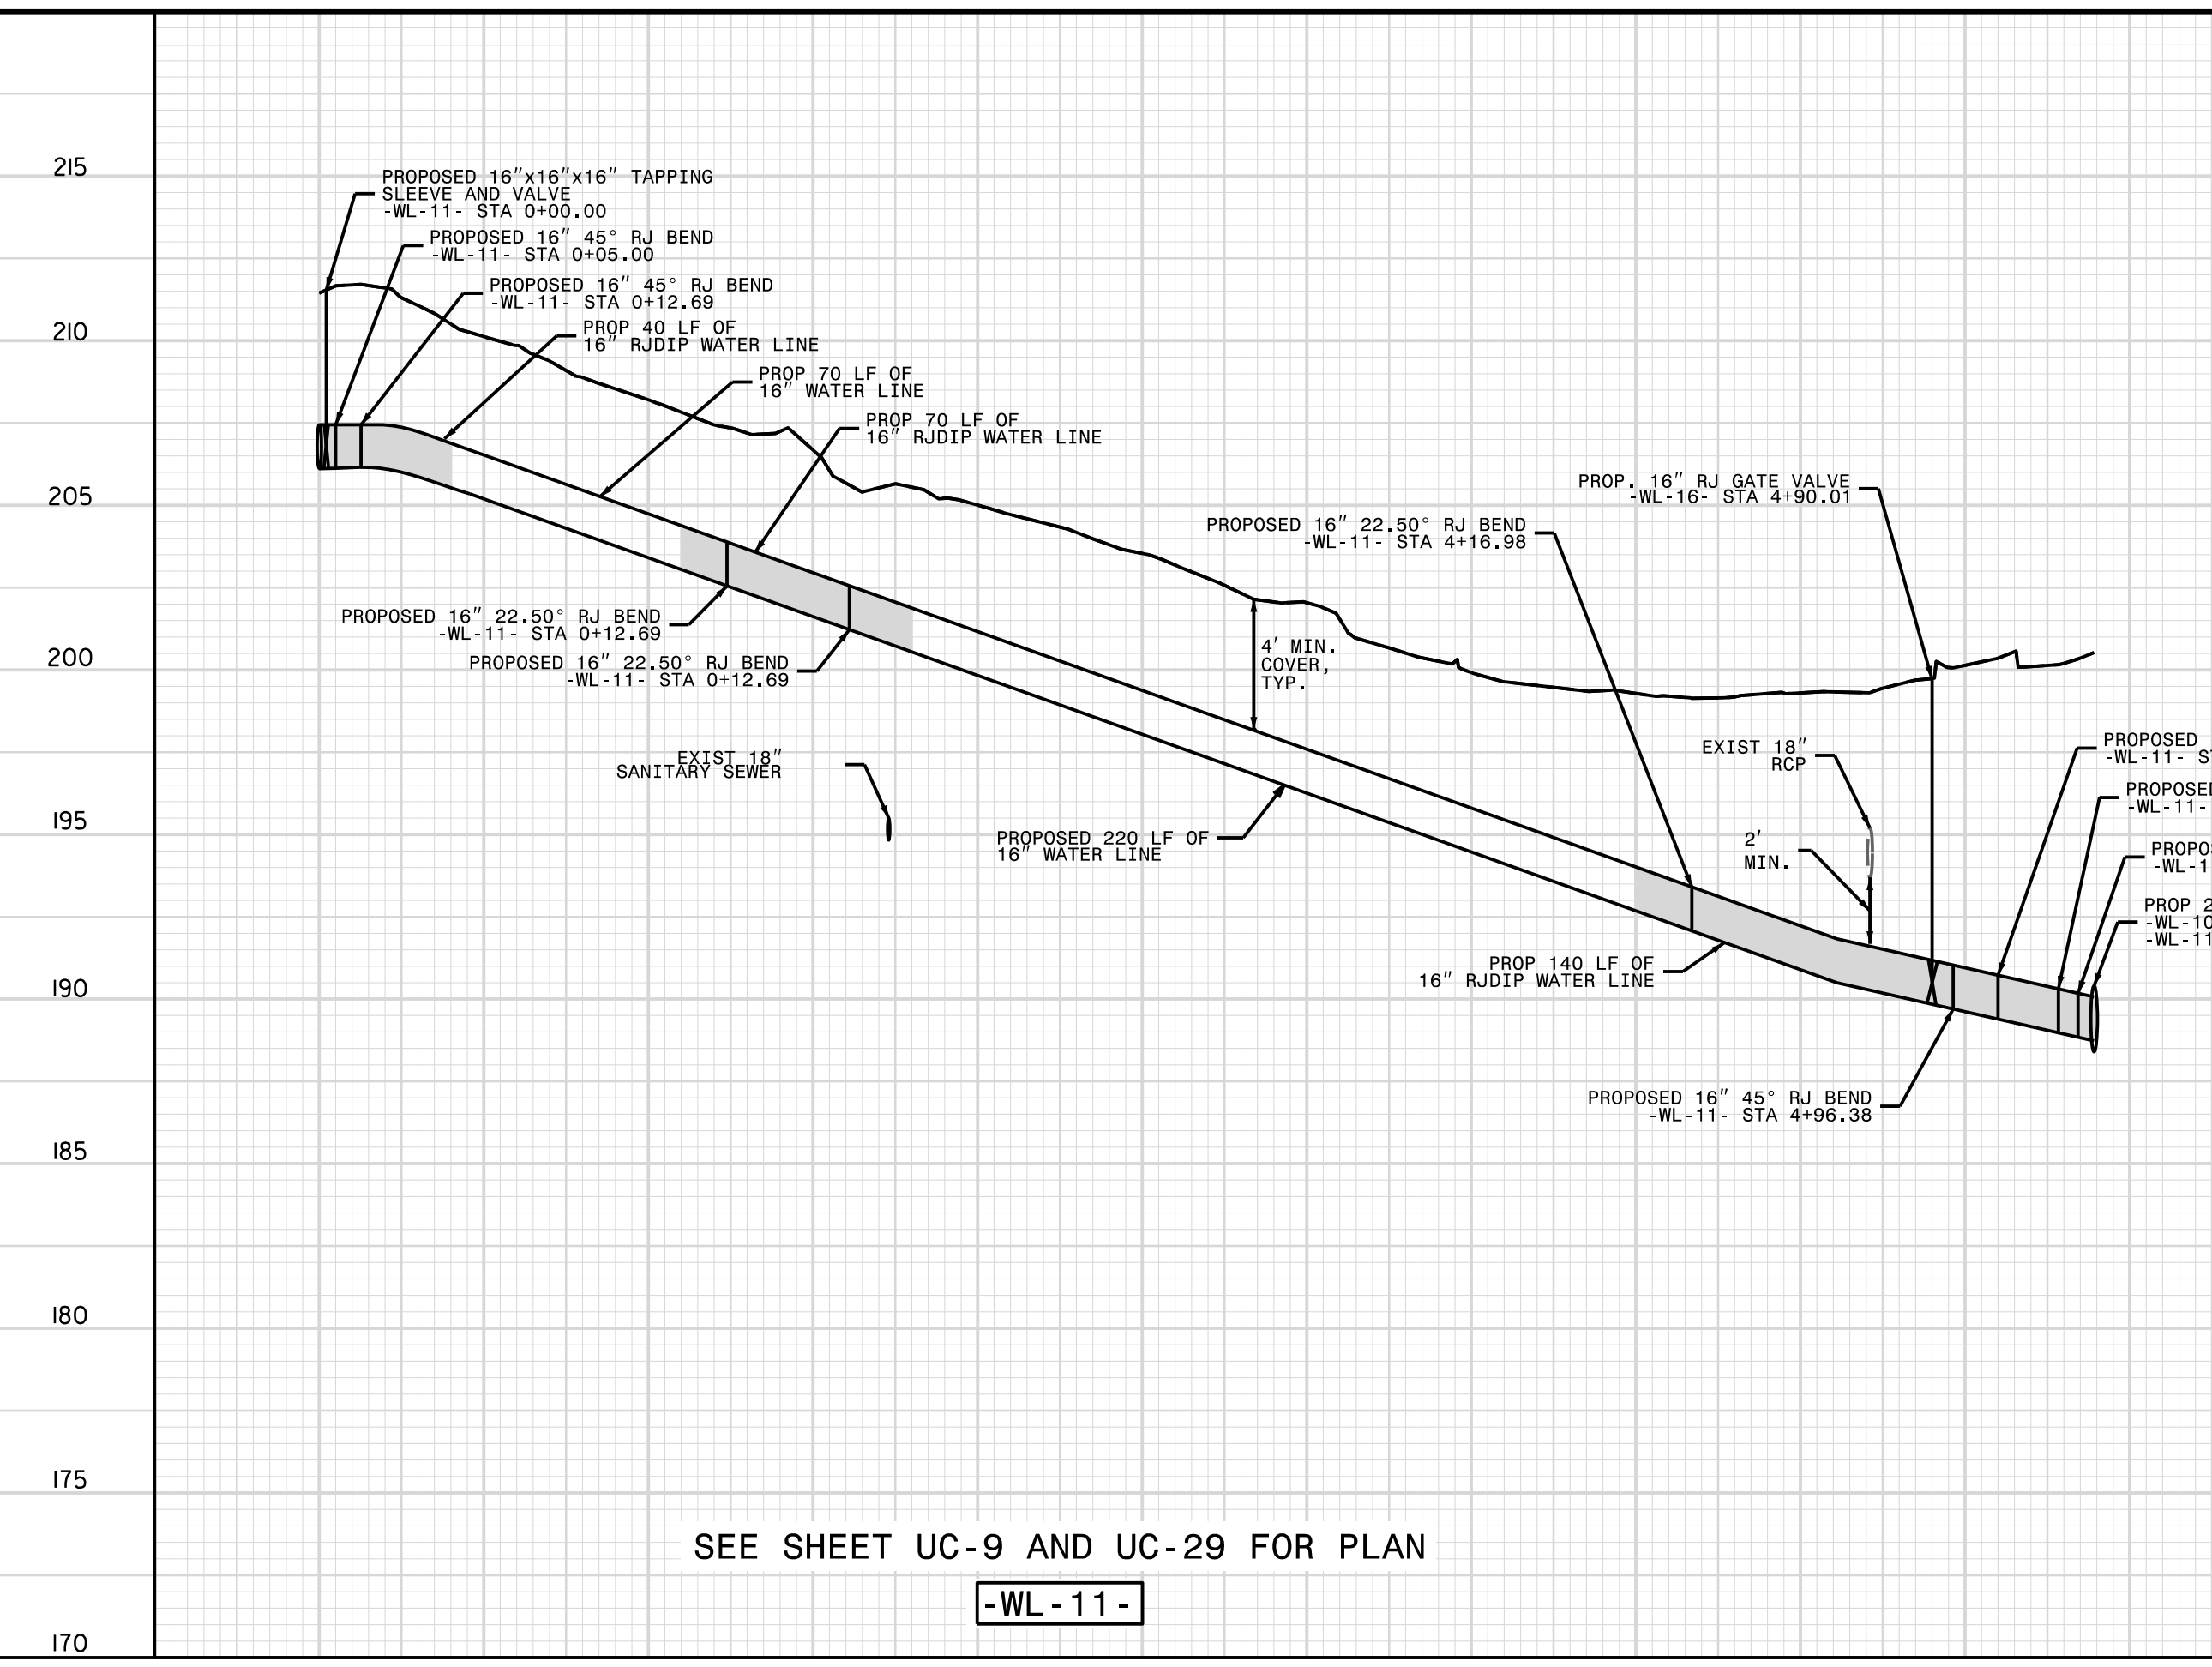


5/28/09  
U:\P\08\1120  
L:\P\08\1120  
07-AUG-2008 11:20  
C:\Program Files\Autodesk\AutoCAD 2008\Public Works Commission\2015017700RA Reeford Road NCDOT U 4405\CADD\NCDOT PLANS\Utilities\Engineering\UC\Proj\U4405.ut.pl\_uc38.psh.dgn

PROJECT REFERENCE NO.	U-4405	SHEET NO.	UC-38
DESIGNED BY:	AMH		
DRAWN BY:	AMH/AB		
CHECKED BY:	AMH		
APPROVED BY:	MWF		
REVISED:			
NORTH CAROLINA DEPARTMENT OF TRANSPORTATION		UTILITY CONSTRUCTION PLANS ONLY	
UTILITIES ENGINEERING SEC. PHONE: (919) 707-6690 FAX: (919) 250-4151			


**DOCUMENT NOT CONSIDERED FINAL  
UNTIL ALL SIGNATURES ARE COMPLETED**

### UTILITY CONSTRUCTION




SEE SHEET UC-9 AND UC-29 FOR PLAN

**-WL-11-**

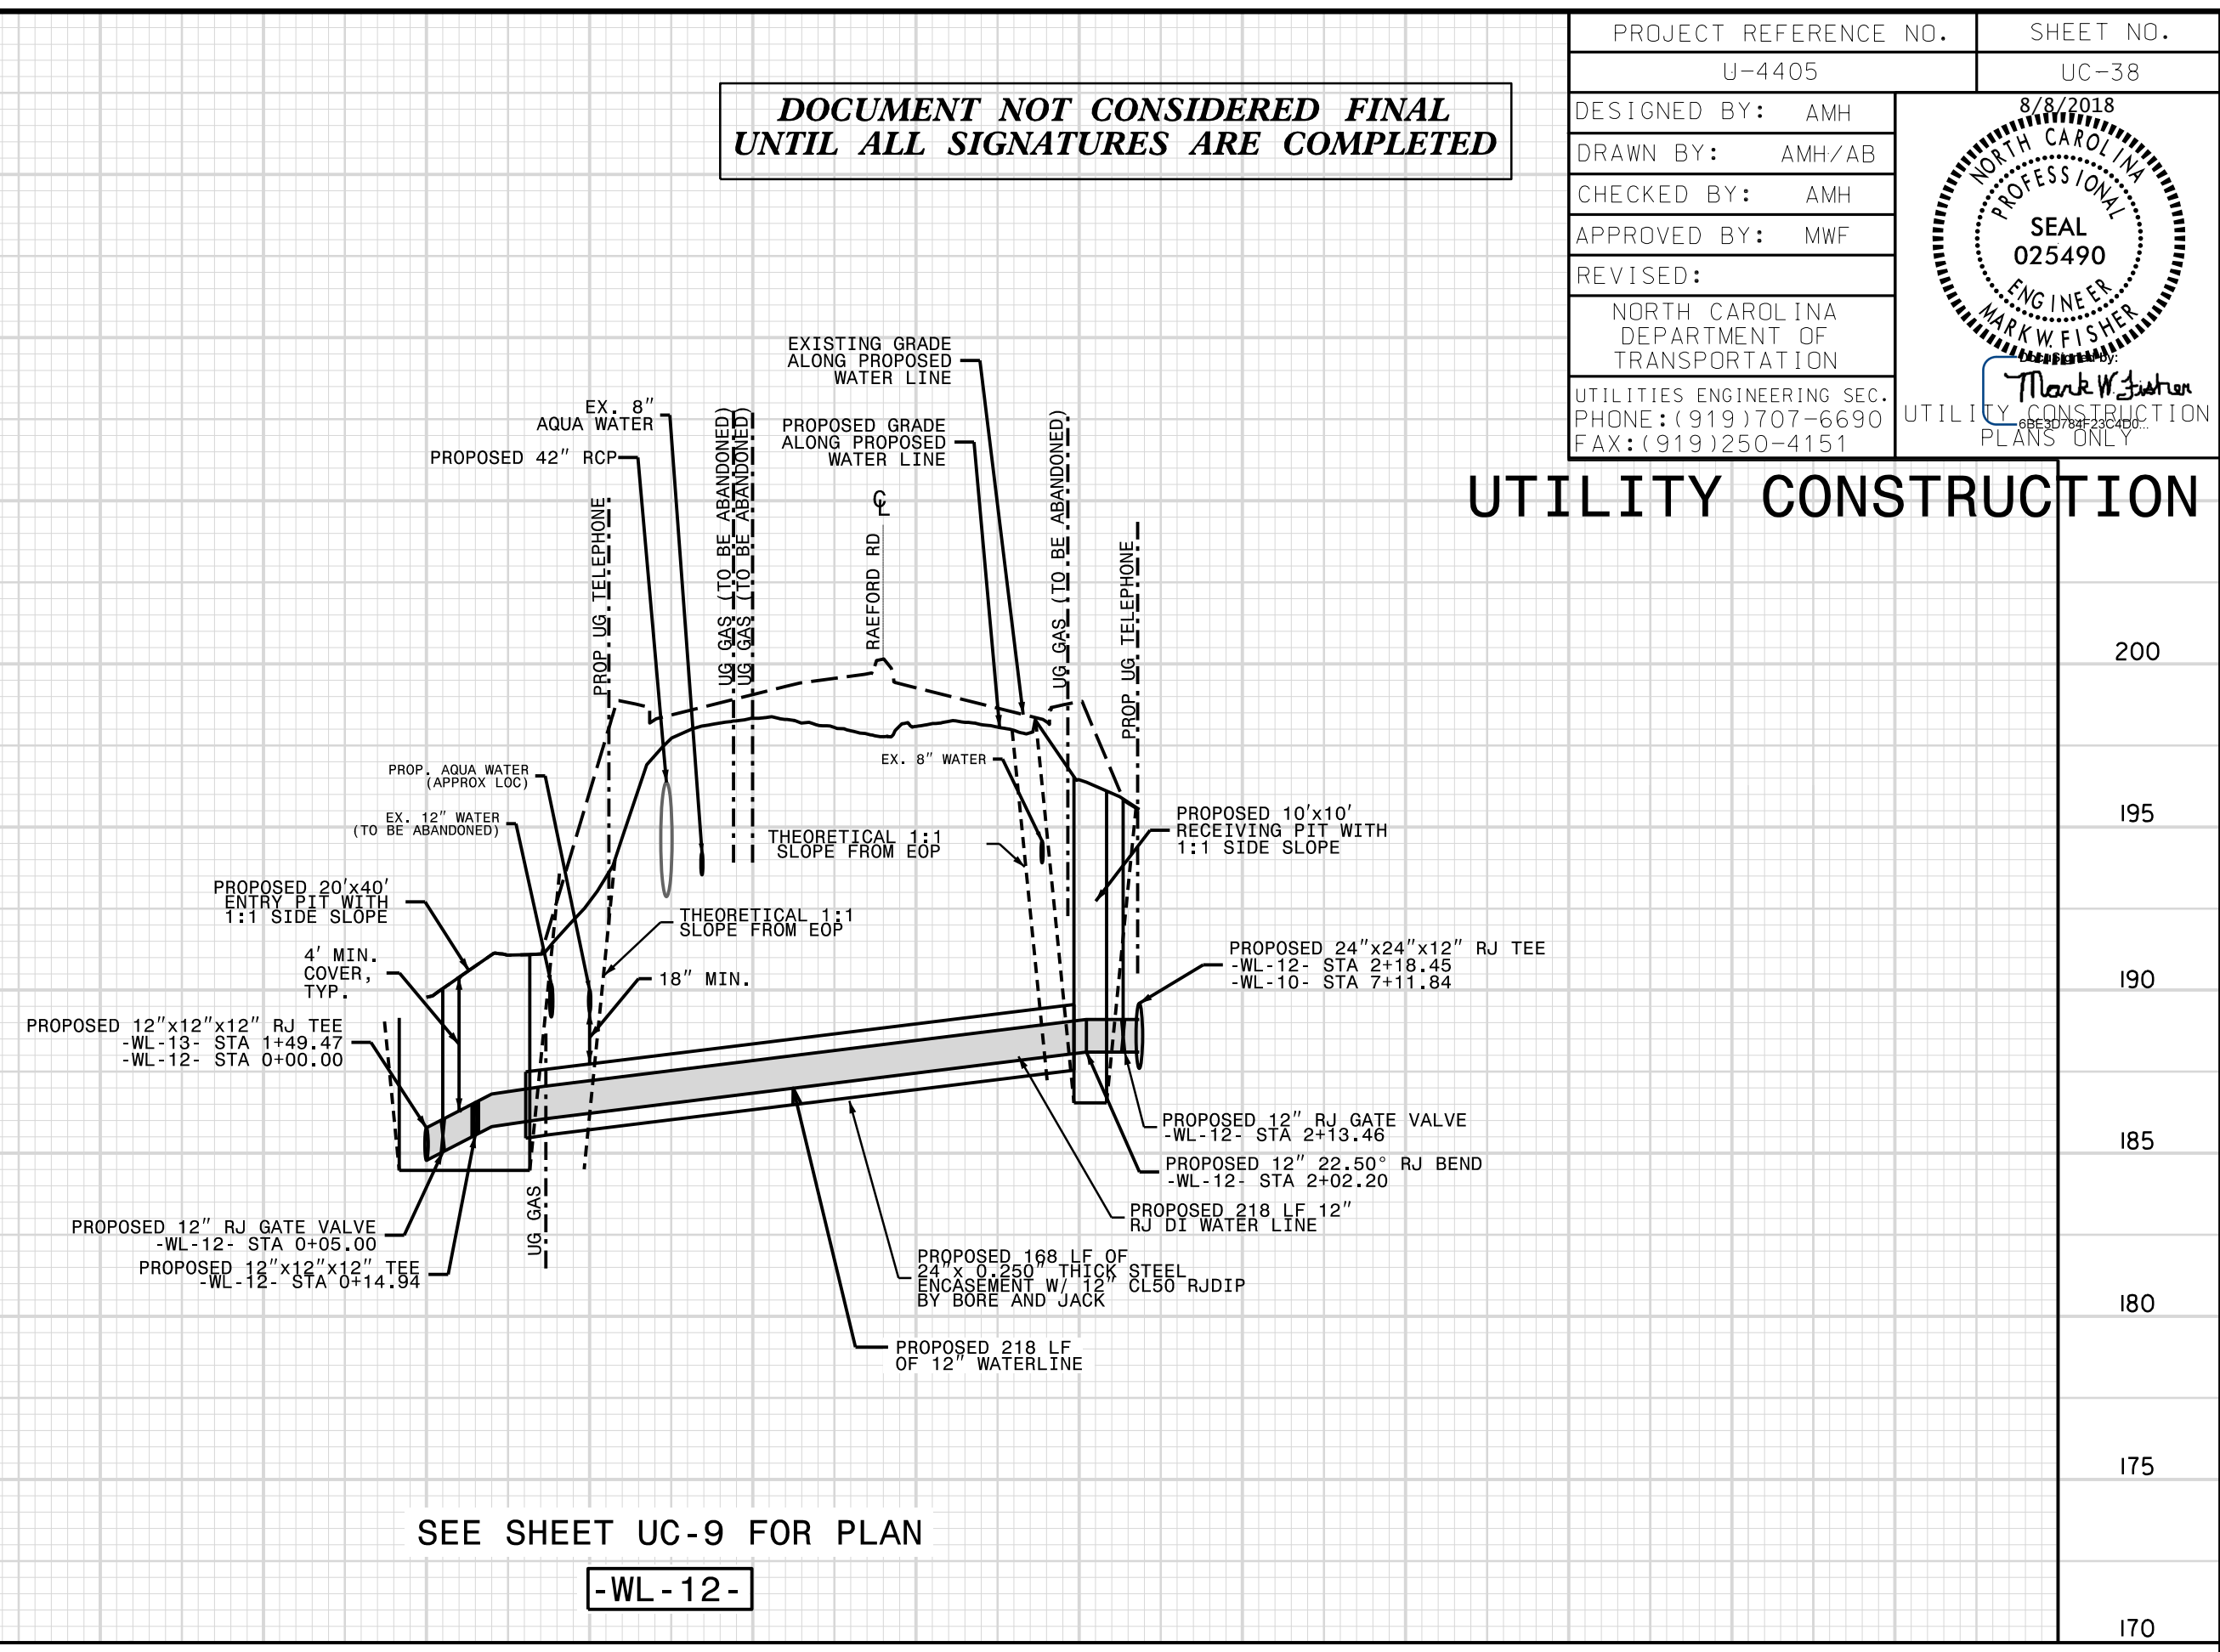

SEE SHEET UC-9 FOR PLAN

**-WL-12-**

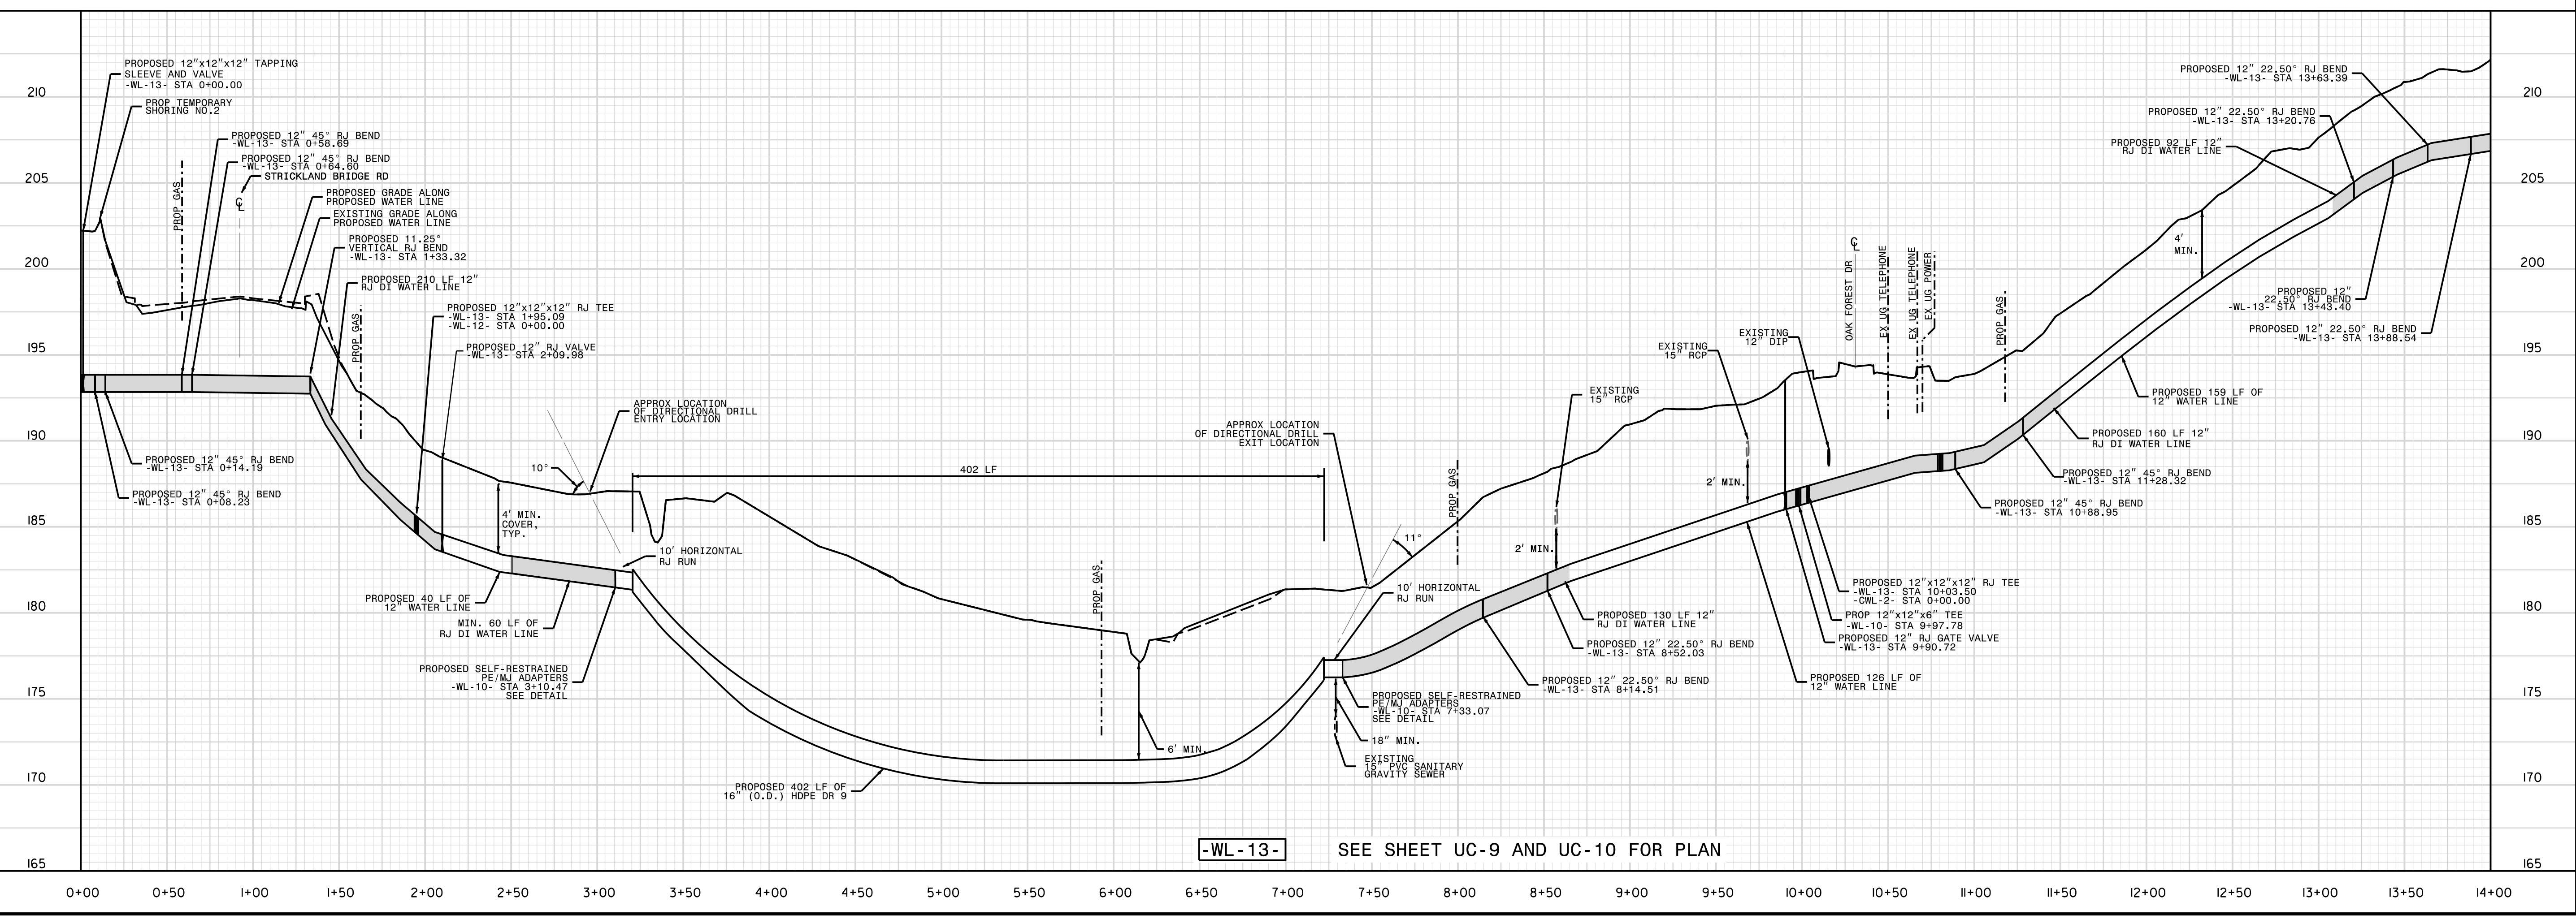

SEE SHEET UC-9 AND UC-10 FOR PLAN

**-WL-13-**