


DOCUMENT NOT CONSIDERED FINAL
UNTIL ALL SIGNATURES ARE COMPLETED

PROJECT REFERENCE NO.	UC-43
DESIGNED BY:	AMH
DRAWN BY:	AMH/AB
CHECKED BY:	AMH
APPROVED BY:	MWF
REVISED:	
NORTH CAROLINA DEPARTMENT OF TRANSPORTATION	
UTILITIES ENGINEERING SEC. PHONE: (919) 707-6690 FAX: (919) 250-4151	




UTILITY CONSTRUCTION

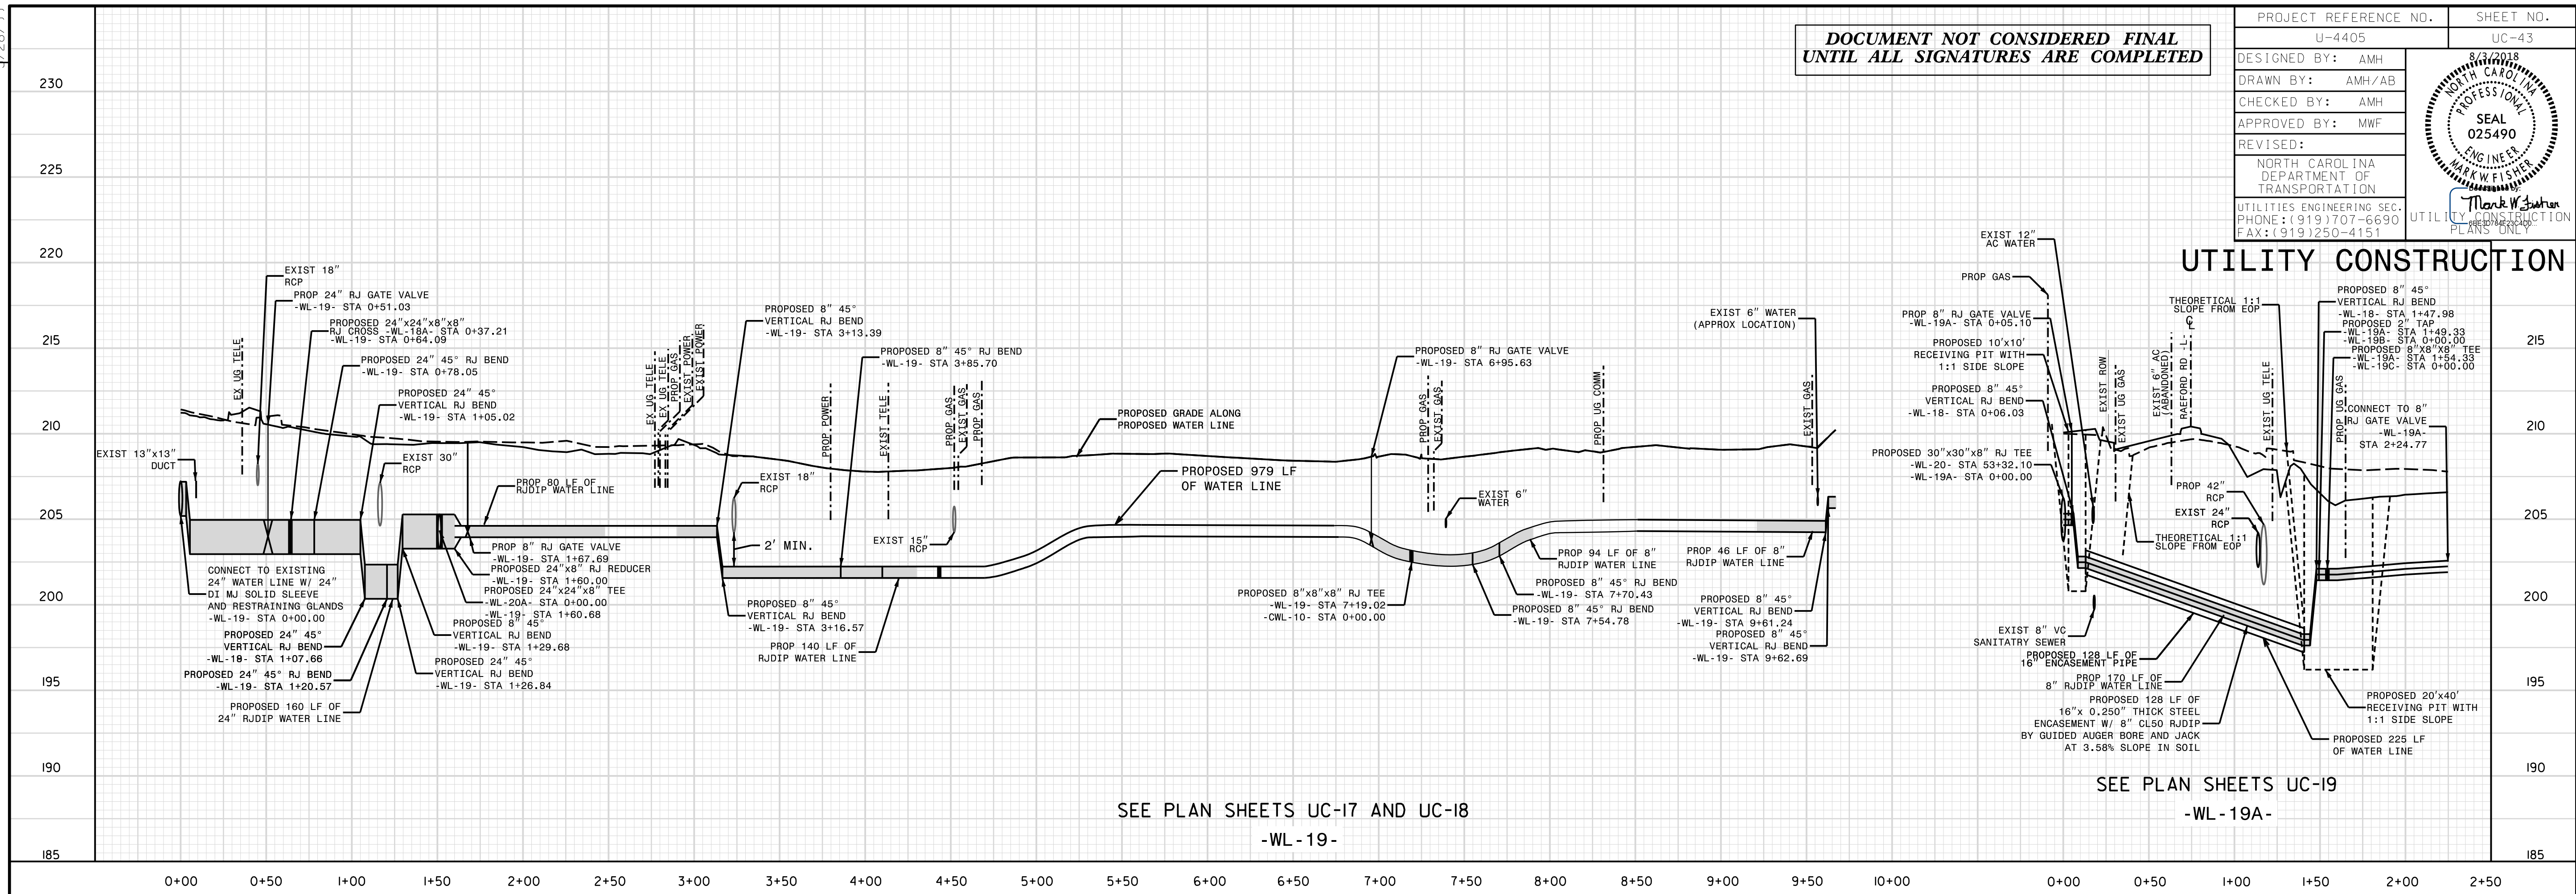

SEE PLAN SHEETS UC-17 AND UC-18
-WL-19-

SEE PLAN SHEETS UC-19
-WL-19A-

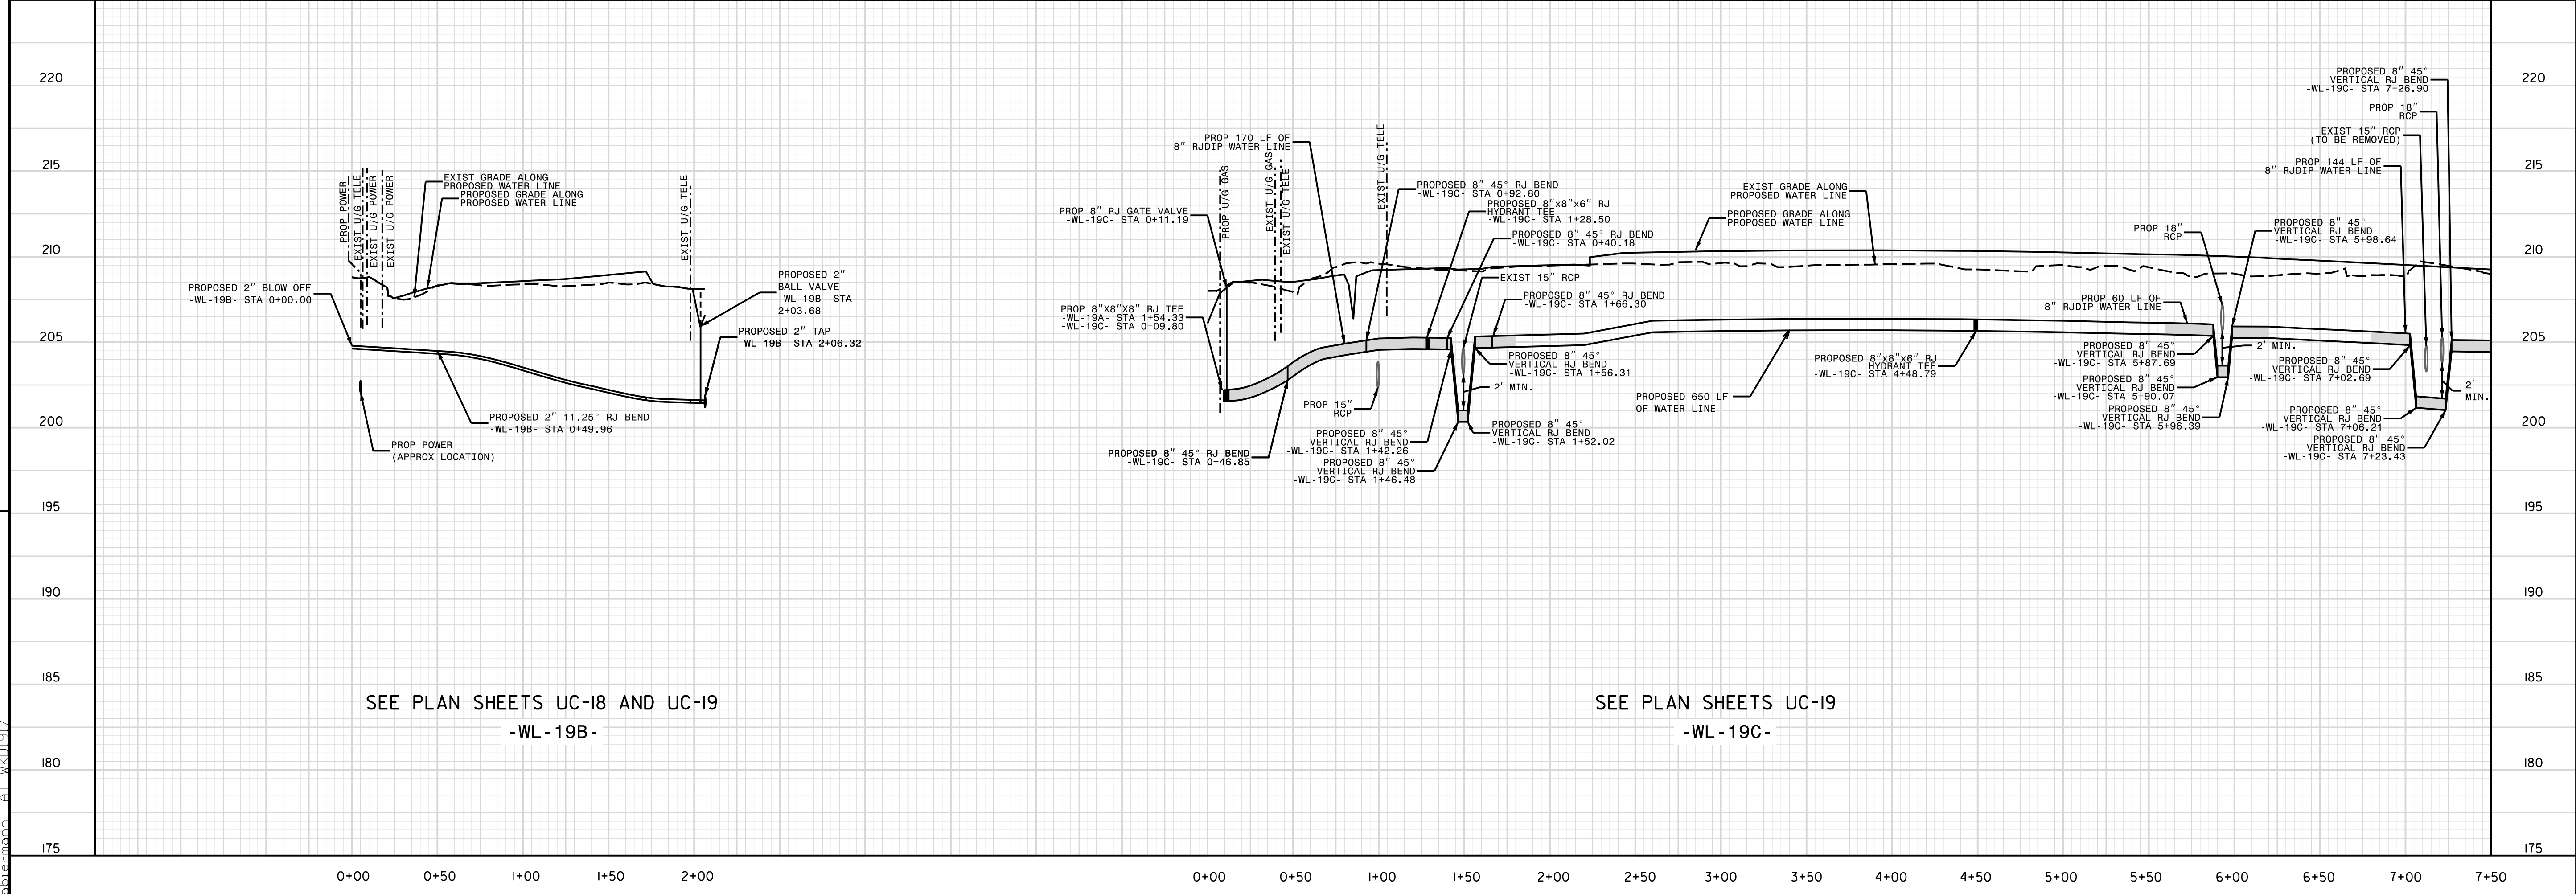

SEE PLAN SHEETS UC-18 AND UC-19
-WL-19B-

SEE PLAN SHEETS UC-19
-WL-19C-

REVISIONS

UTILITY REV. - JULY 23, 2018 - ADDED 80 LF OF RJDIP TO -WL-19- AT STA 1HTO
 - SHIFTED PROP VALVE ON -WL-19C- FROM STA 449 TO STA 49+50

27-JUL-2018 14:19
 [Signature]
 [Signature]
 [Signature]

1/28/99

44405\Utilities\Engineering\UC\Proj\U4405.ut.pfl.uc43.psh.dgn

Reeford Road NCDOT U 4405\CADD\NCDOT PLANS\Utilities\Engineering\UC\Proj\U4405.ut.pfl.uc43.psh.dgn