



DOCUMENT NOT CONSIDERED FINAL  
UNTIL ALL SIGNATURES ARE COMPLETED

PROJECT REFERENCE NO.	U-4405	SHEET NO.	UC-52
DESIGNED BY:	AMH		
DRAWN BY:	AMH/AB		
CHECKED BY:	AMH		
APPROVED BY:	MWF		
REVISED:			
NORTH CAROLINA DEPARTMENT OF TRANSPORTATION		UTILITIES ENGINEERING SECTION	
UTILITIES ENGINEERING SEC. PHONE: (919) 707-6690		FAX: (919) 250-4151	


### UTILITY CONSTRUCTION

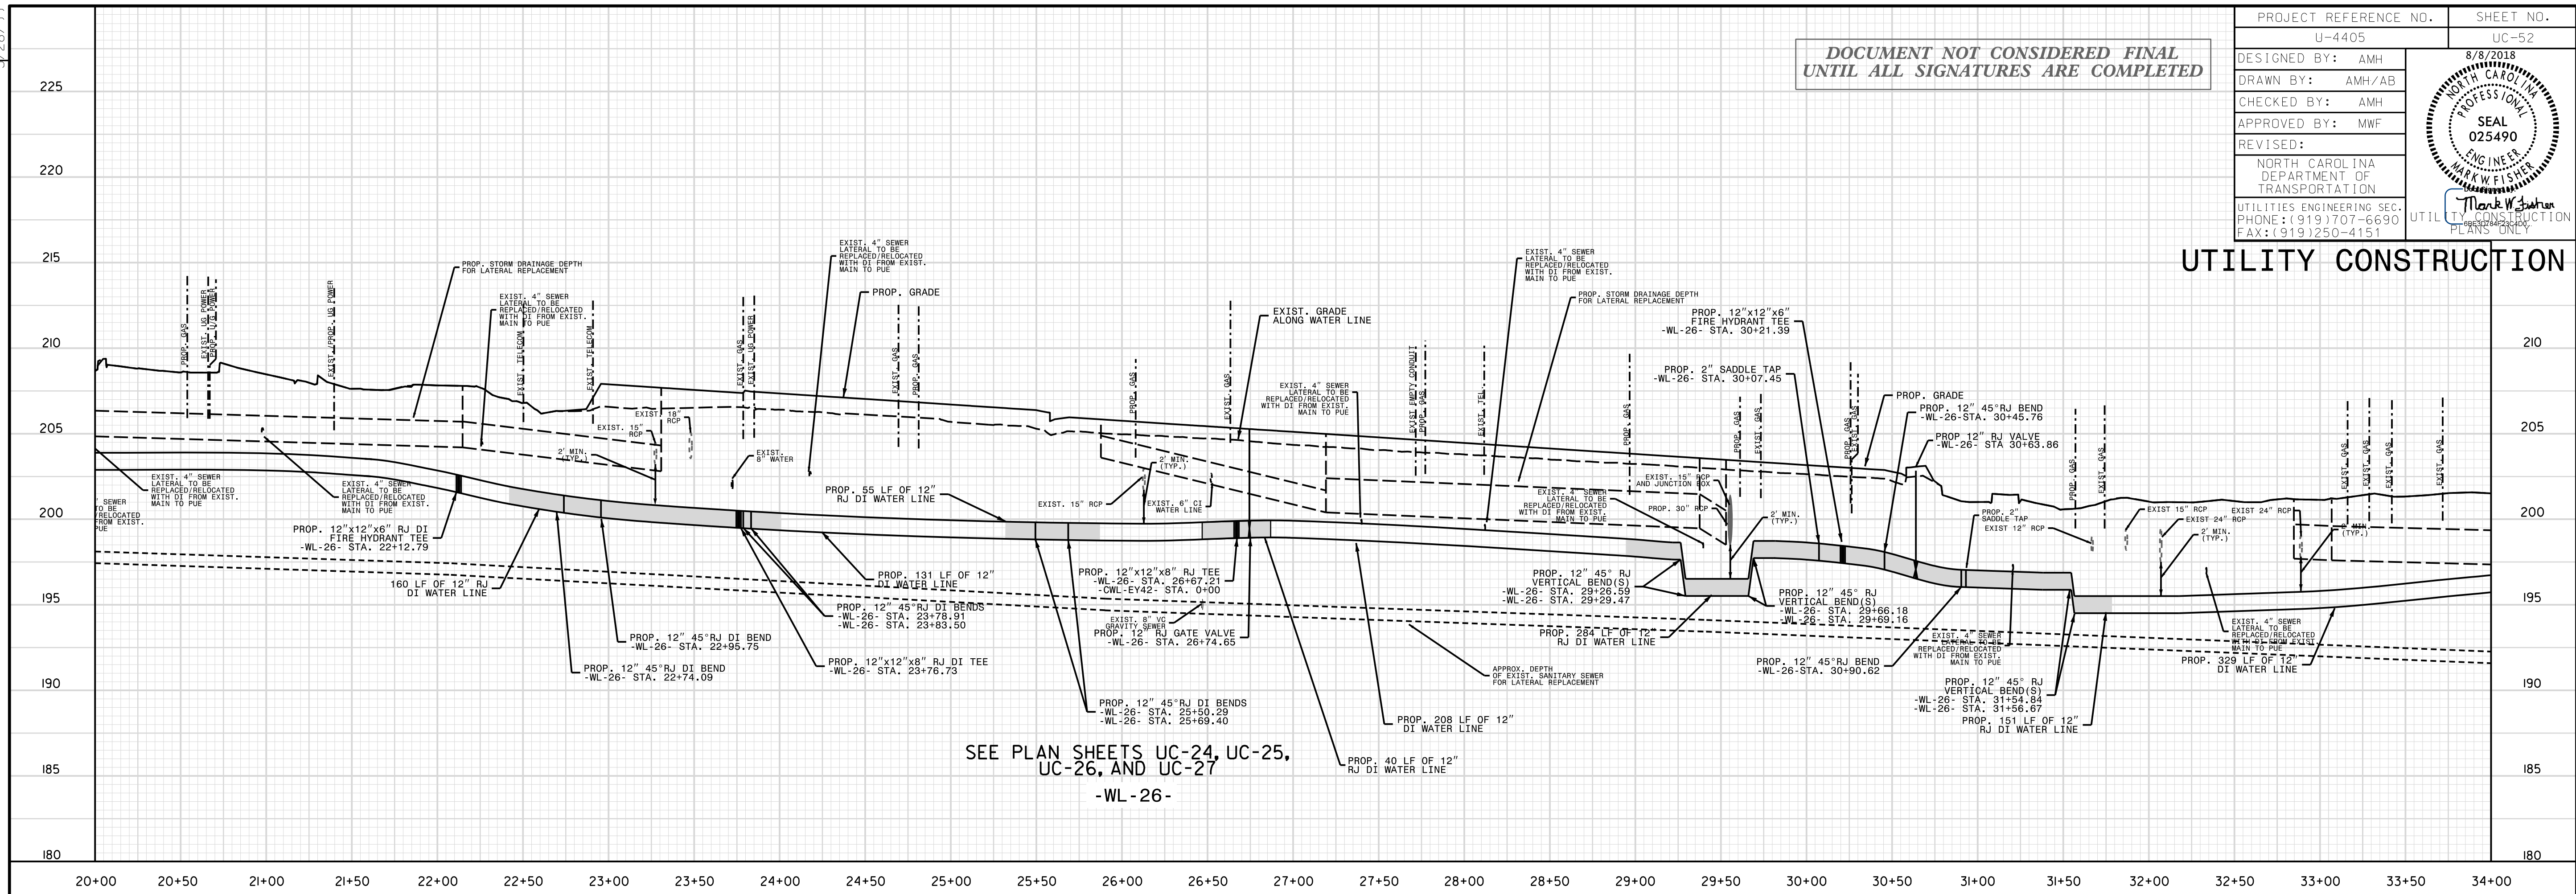

SEE PLAN SHEETS UC-24, UC-25,  
UC-26, AND UC-27  
-WL-26-

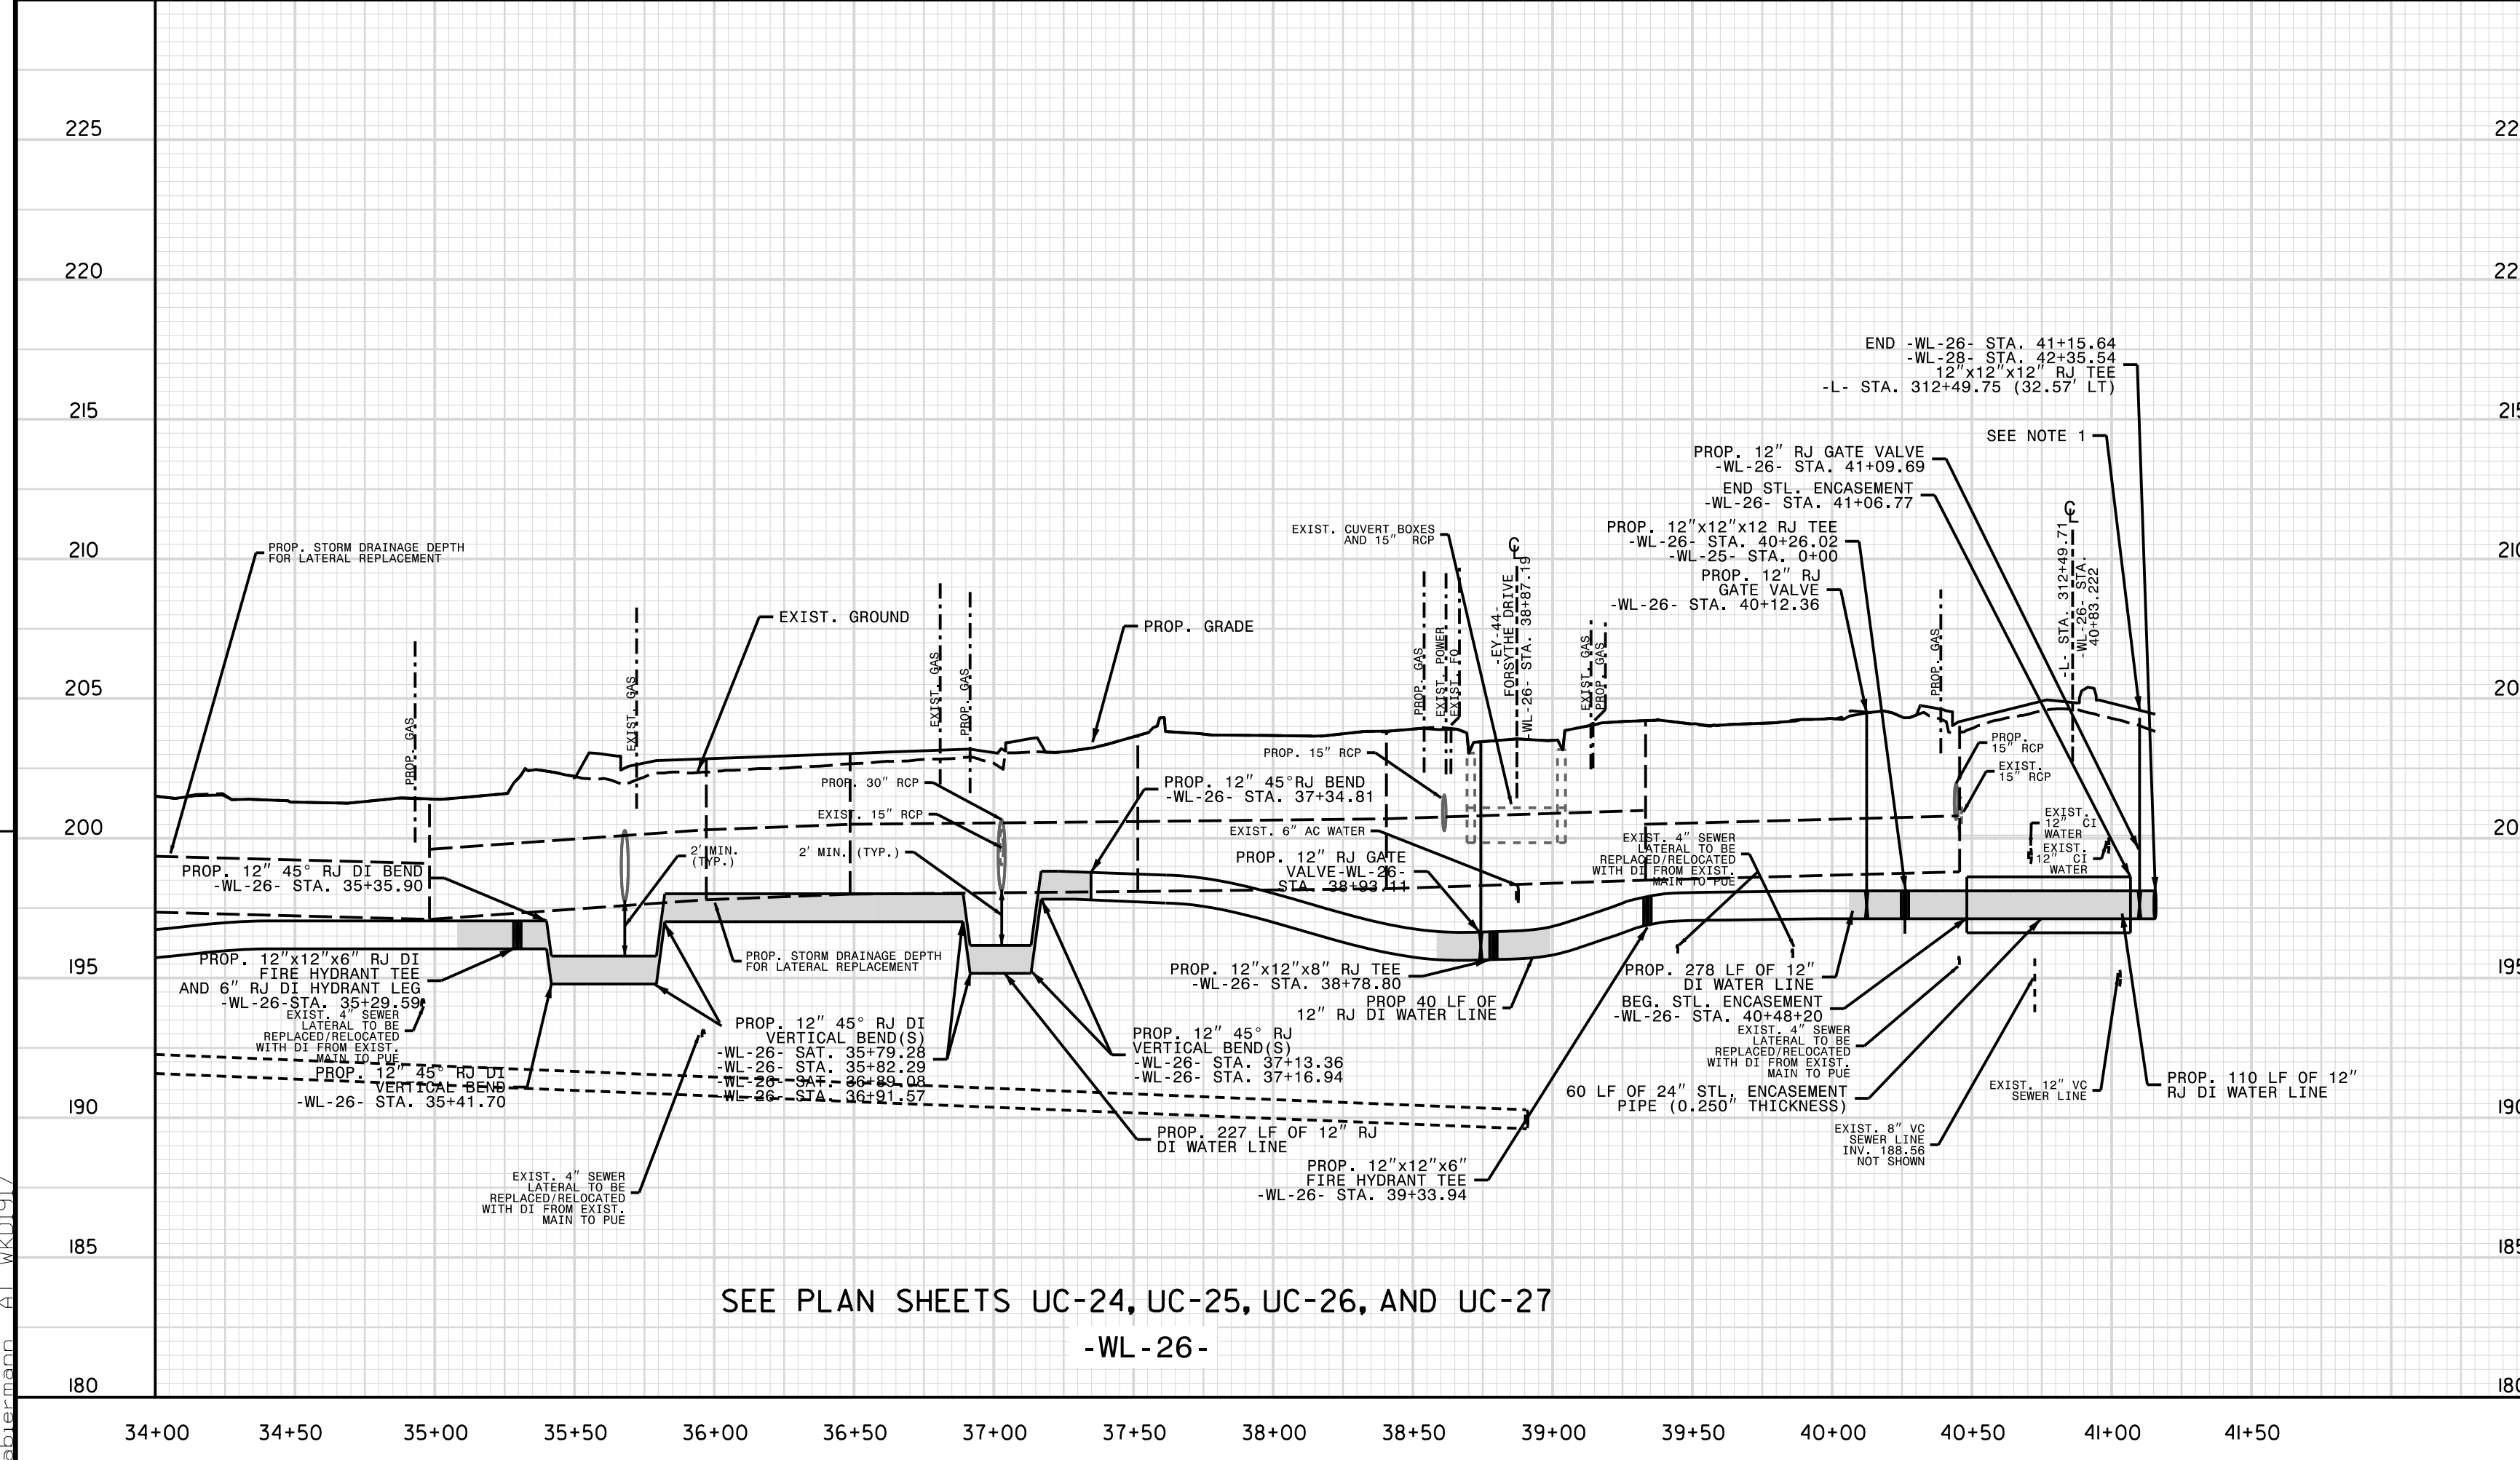

SEE PLAN SHEETS UC-24, UC-25, UC-26, AND UC-27  
-WL-26-

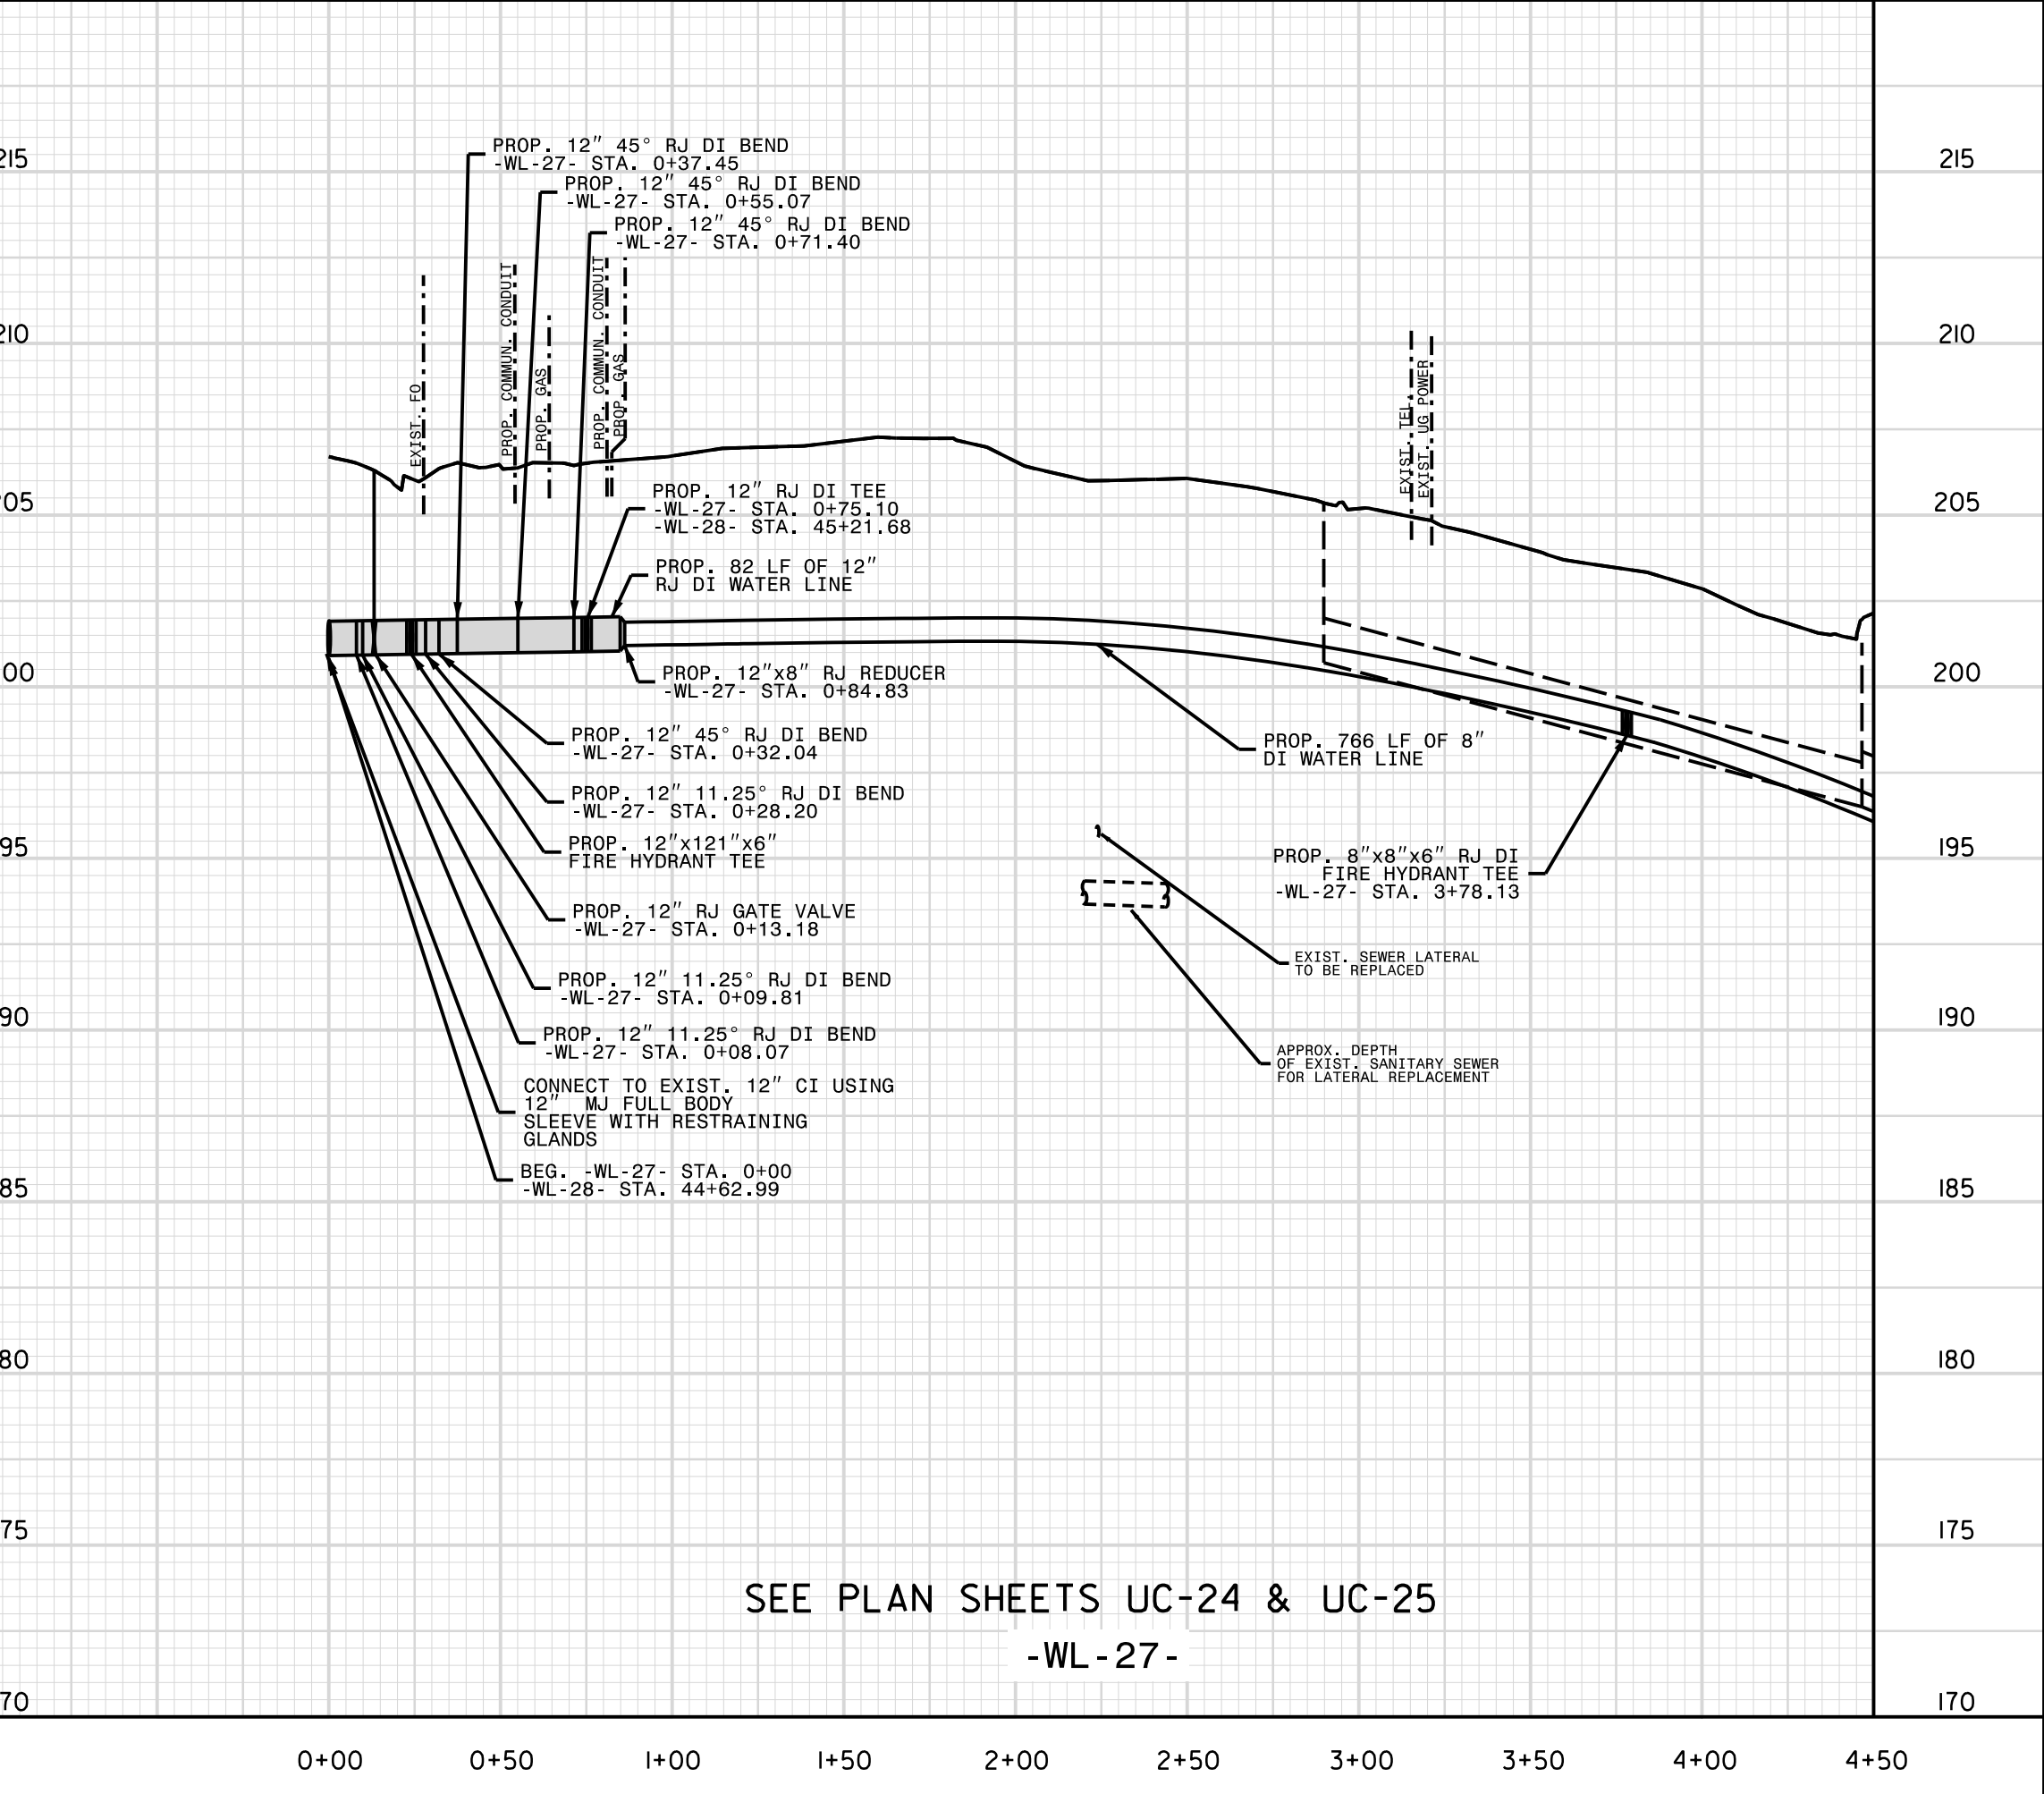

SEE PLAN SHEETS UC-24 & UC-25  
-WL-27-

REVISIONS  
 07-AUG-2018 09:08  
 U:\P\2018\Projects\Public Works Commission\2015017700RA - Reelford Road NCDOT U 4405\CADD\NCDOT PLANS\Utilities\Engineering\UC\Proj\U4405.ut.pfl\_uc52.psh.vdgn  
 8/28/19  
 UTILITY REV. - JULY 23, 2018 - REVISIONS TO WATER MAIN AND SEWER LATERALS  
 - REVISED CALLOUT FOR LENGTH AND THICKNESS OF 24" ENCASMENT ON WL-26