
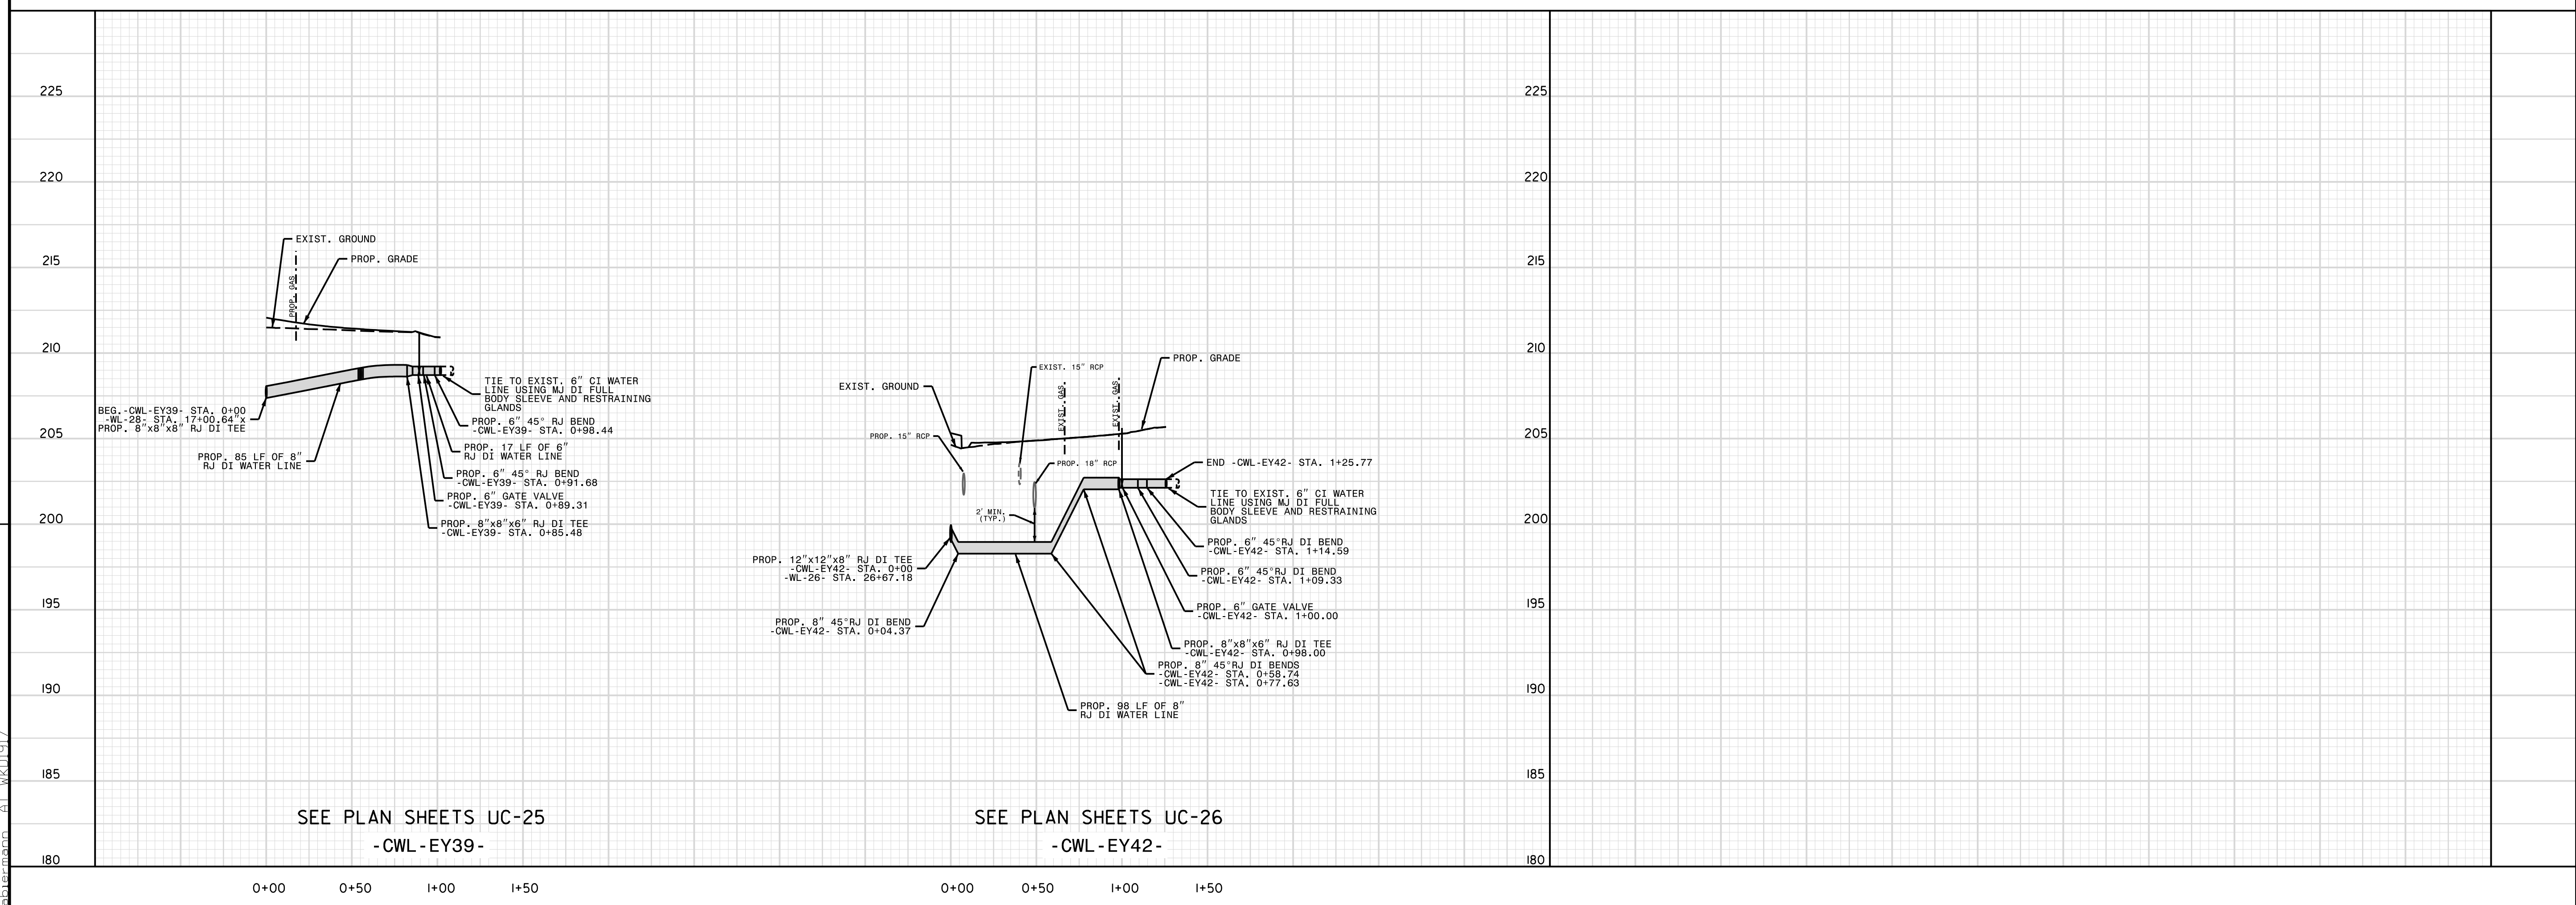


DOCUMENT NOT CONSIDERED FINAL  
UNTIL ALL SIGNATURES ARE COMPLETED

PROJECT REFERENCE NO.	SHEET NO.
U-4405	UC-55
DESIGNED BY: AMH	
DRAWN BY: AMH/AB	
CHECKED BY: AMH	
APPROVED BY: MWF	
REVISED:	
NORTH CAROLINA DEPARTMENT OF TRANSPORTATION UTILITIES ENGINEERING SEC. PHONE: (919) 707-6690 FAX: (919) 250-4151	

UTILITY CONSTRUCTION

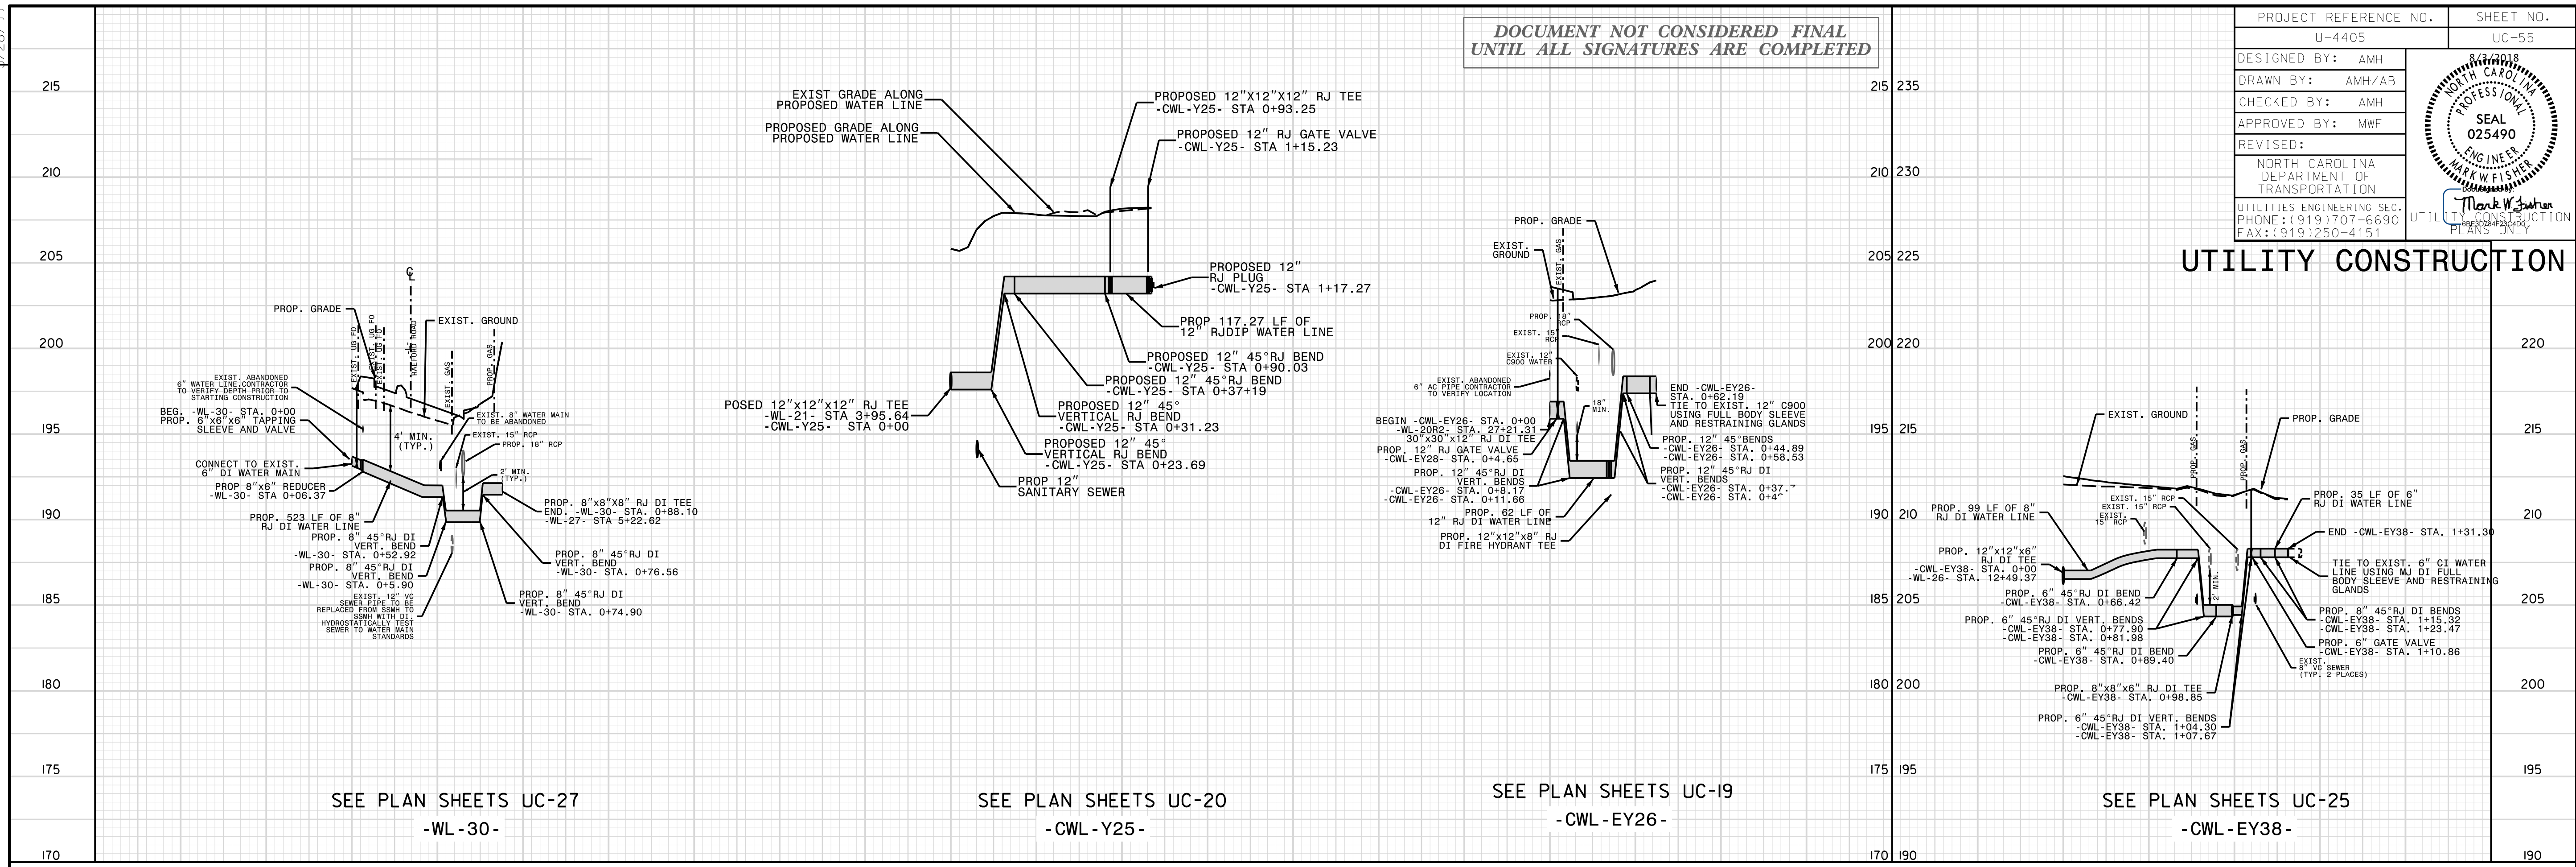

REVISIONS  
 UTILITY REV. - JULY 23, 2018 - REMOVED -CWL-EY46- PROFILE  
 7/28/99  
 C:\Projects\2018\420\17700RA\Reeford Road NCDOT U 4405\CADD\NCDOT PLANS\Utilities\Engineering\UC\Proj\U4405\_ut.pfl\_uc55.psh.dgn  
 7/20/2018 14:20  
 C:\Projects\2018\420\17700RA\Reeford Road NCDOT U 4405\CADD\NCDOT PLANS\Utilities\Engineering\UC\Proj\U4405\_ut.pfl\_uc55.psh.dgn  
 7/20/2018 14:20  
 C:\Projects\2018\420\17700RA\Reeford Road NCDOT U 4405\CADD\NCDOT PLANS\Utilities\Engineering\UC\Proj\U4405\_ut.pfl\_uc55.psh.dgn