
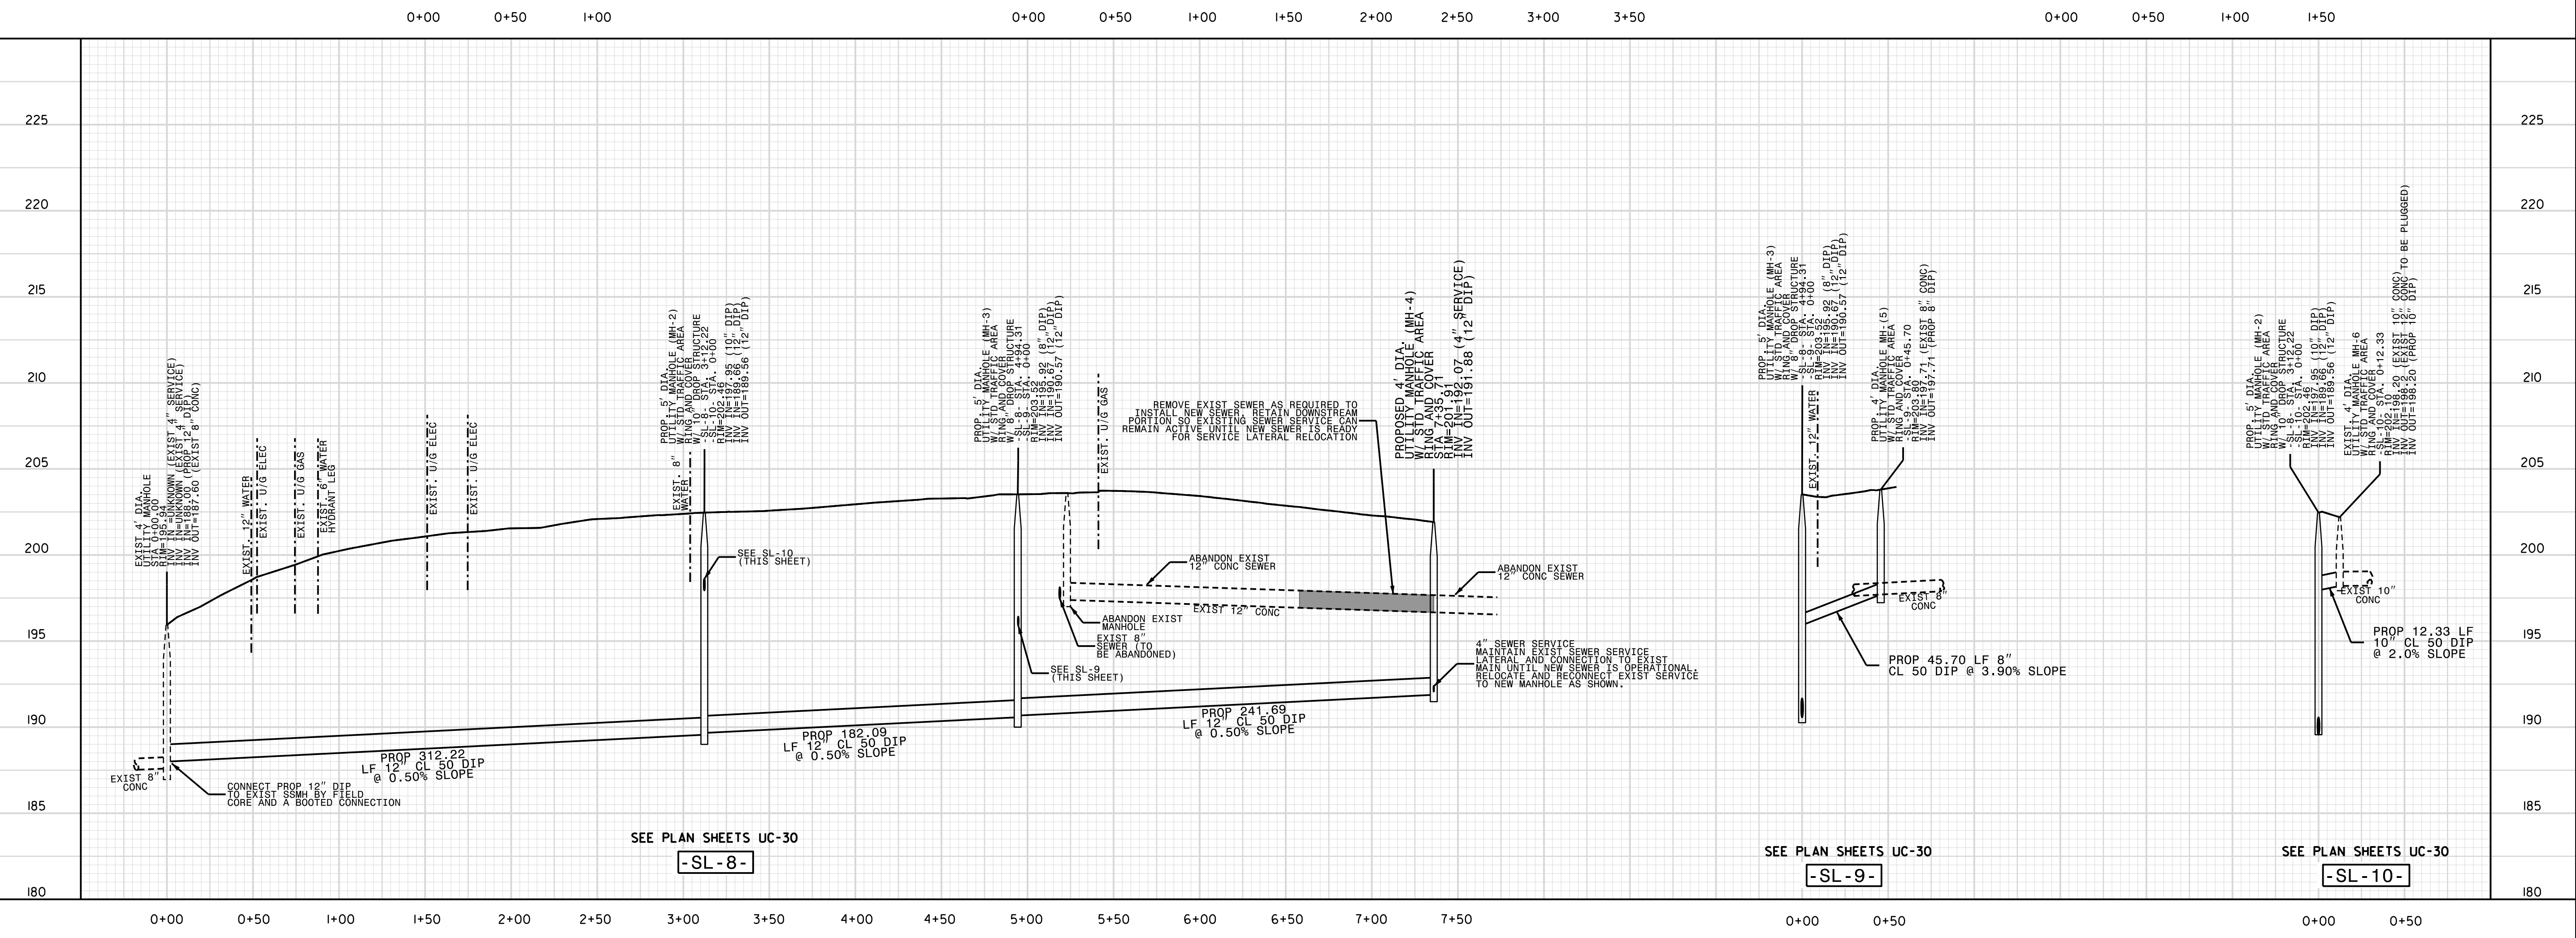


REVISIONS

UTILITY REV. - JULY 24, 2008 - PROFILE SL-7 UPDATED

RAEFORD ROAD NCDOT U 4405\CADD\NCDOT PLANS\Utilities\Engineering\UC\Proj\U4405.ut.pfl_uc59.psh.dgn

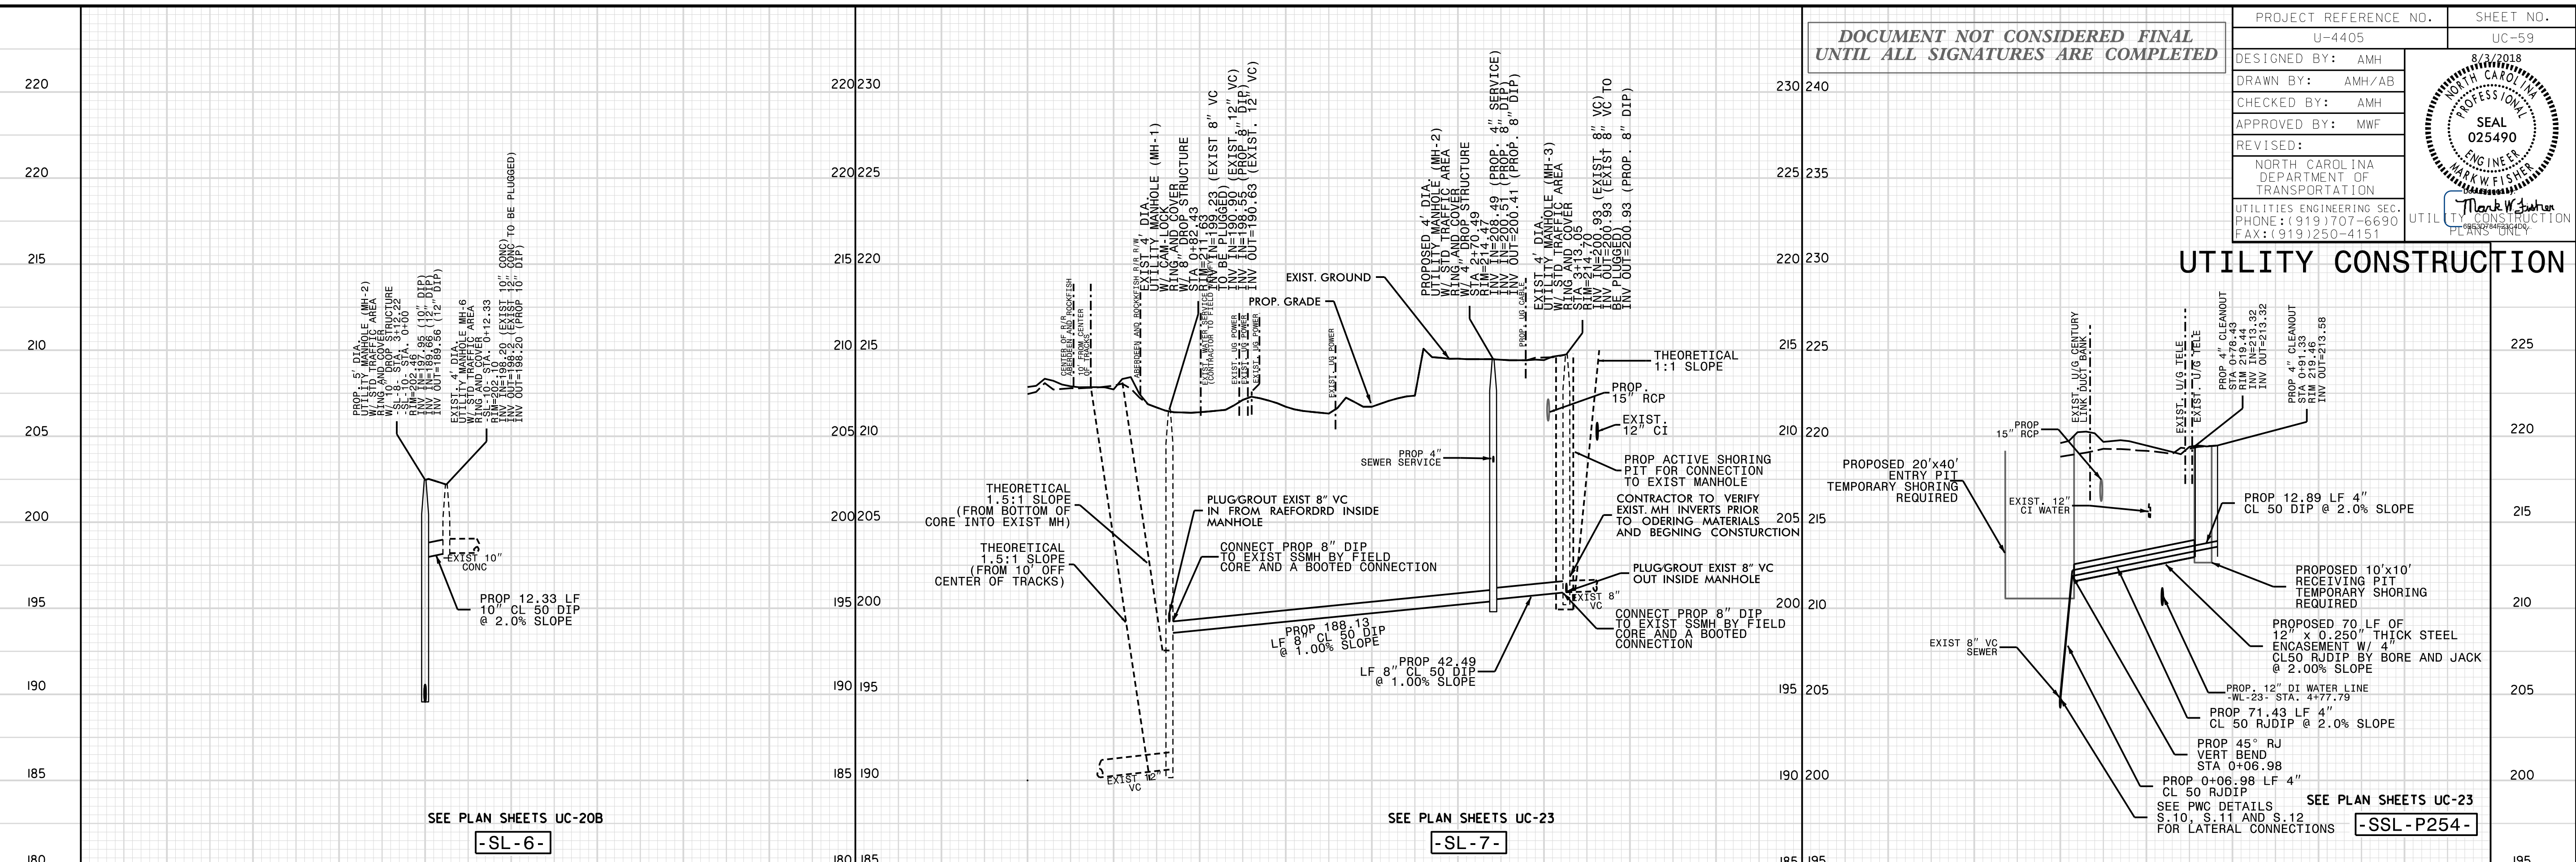

**DOCUMENT NOT CONSIDERED FINAL
 UNTIL ALL SIGNATURES ARE COMPLETED**

PROJECT REFERENCE NO.	SHEET NO.
U-4405	UC-59
DESIGNED BY: AMH	
DRAWN BY: AMH/AB	
CHECKED BY: AMH	
APPROVED BY: MWF	
REVISED:	

NORTH CAROLINA DEPARTMENT OF TRANSPORTATION
 UTILITIES ENGINEERING SEC.
 PHONE: (919) 707-6690
 FAX: (919) 250-4151

UTILITY CONSTRUCTION

SEE PLAN SHEETS UC-23
 SEE PWC DETAILS FOR LATERAL CONNECTIONS
 -SSL-P254-