


**TIP PROJECT: U-4405**

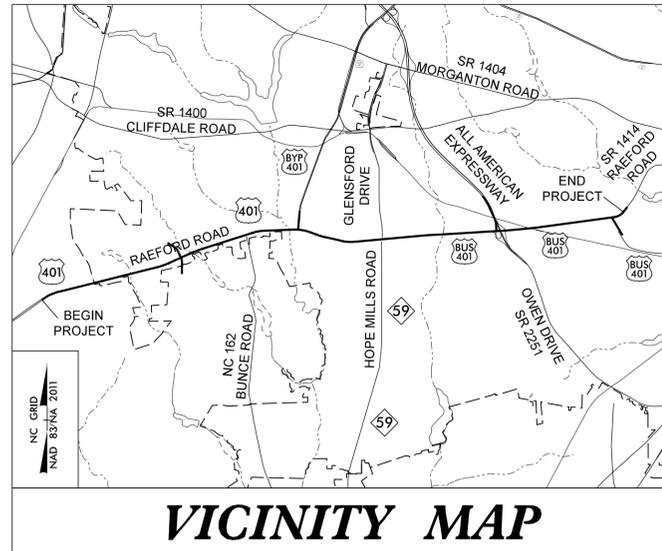

**VICINITY MAP**

STATE OF NORTH CAROLINA  
DIVISION OF HIGHWAYS


**UTILITIES BY OTHERS PLANS  
CUMBERLAND COUNTY**

**LOCATION: US 401 /US 401 BUSINESS FROM EAST OF SR 3569 (RAEFORD ROAD)  
TO EAST OF US 401 BUSINESS (ROBESON STREET)**

**TYPE OF WORK: POWER, WATER, SEWER, TELEPHONE, GAS  
AND CATV RELOCATION**

T.I.P. NO.	SHEET NO.
U-4405	UO-1

**NOTE:**  
ALL UTILITY WORK SHOWN ON THIS SHEET IS DONE BY OTHERS.  
NO PAYMENT WILL BE MADE TO THE CONTRACTOR FOR UTILITY WORK SHOWN ON THIS SHEET.

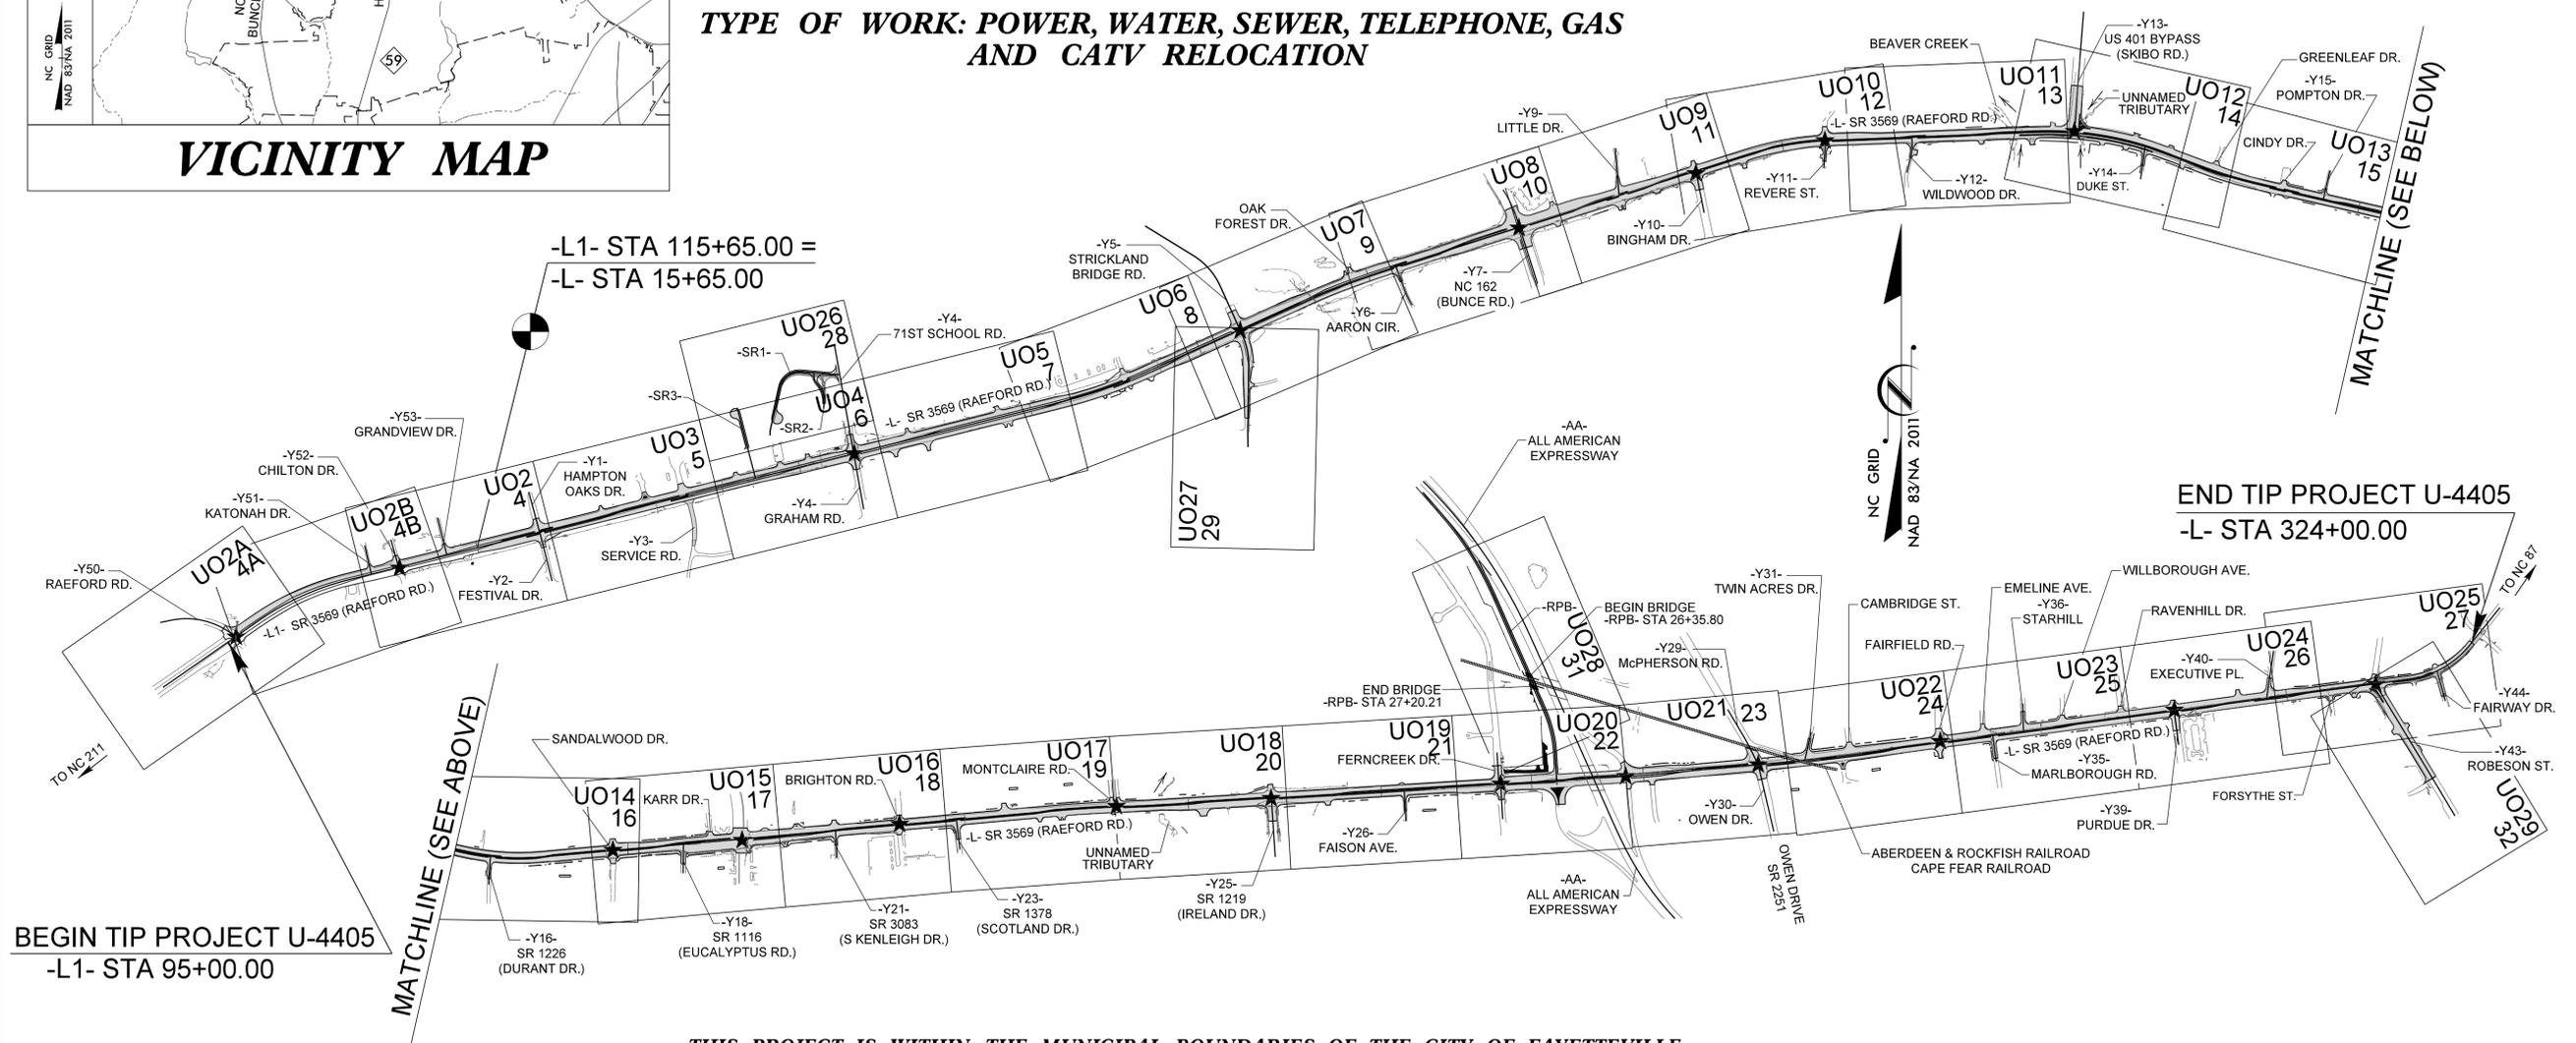


BEGIN TIP PROJECT U-4405  
-L- STA 95+00.00

END TIP PROJECT U-4405  
-L- STA 324+00.00

**THIS PROJECT IS WITHIN THE MUNICIPAL BOUNDARIES OF THE CITY OF FAYETTEVILLE.  
CLEARING ON THIS PROJECT SHALL BE PERFORMED TO THE LIMITS ESTABLISHED BY METHOD II .  
\*\* A DESIGN EXCEPTION FOR LANE WIDTH IS REQUIRED**

**CONTRACT:**

**GRAPHIC SCALES**

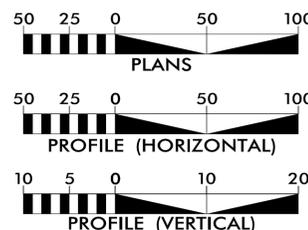

**INDEX OF SHEETS**

SHEET NO.:	DESCRIPTION:
UO-1	TITLE SHEET
UO-2 THRU UO-29	UBO PLAN SHEETS

**UTILITY OWNERS ON PROJECT**

- (A) POWER (DISTRIBUTION) - FAYETTEVILLE PWC
- (B) POWER (TRANSMISSION) - FAYETTEVILLE PWC
- (C) COMMUNICATION - FAYETTEVILLE PWC
- (D) WATER - AQUA NC
- (E) COMMUNICATION - CENTURYLINK
- (F) COMMUNICATION - LEVEL 3 COMMUNICATIONS
- (G) CATV - SPECTRUM
- (H) GAS - PIEDMONT NATURAL GAS

PREPARED IN THE OFFICE OF:



1223 Jones Franklin Rd.  
Raleigh, N.C. 27606  
License No. F-0377  
Bus: 919 851 8077  
Fax: 919 851 8107

TRANSPORTATION PLANNING/DESIGN - BRIDGE/STRUCTURE DESIGN  
CIVIL/SITE DESIGN - GIS/GPS - CONSTRUCTION OBSERVATION

**John D. Schriener, PLS** UTILITY PROJECT MANAGER  
**John D. Schriener, PLS** PROJECT UTILITY COORDINATOR  
**Scott L. Kennedy** ASSISTANT PROJECT UTILITY COORDINATOR



DIVISION OF HIGHWAYS  
DIVISION 6

558 Gillespie St.  
Fayetteville NC, 28301  
910-486-1959

**Bo Hemphill, PE** UTILITIES REGIONAL ENGINEER  
**Kelvin Martin** UTILITIES ENGINEER  
**Kyle Pleasant** UTILITIES AREA COORDINATOR  
**Larry James** UTILITIES COORDINATOR