
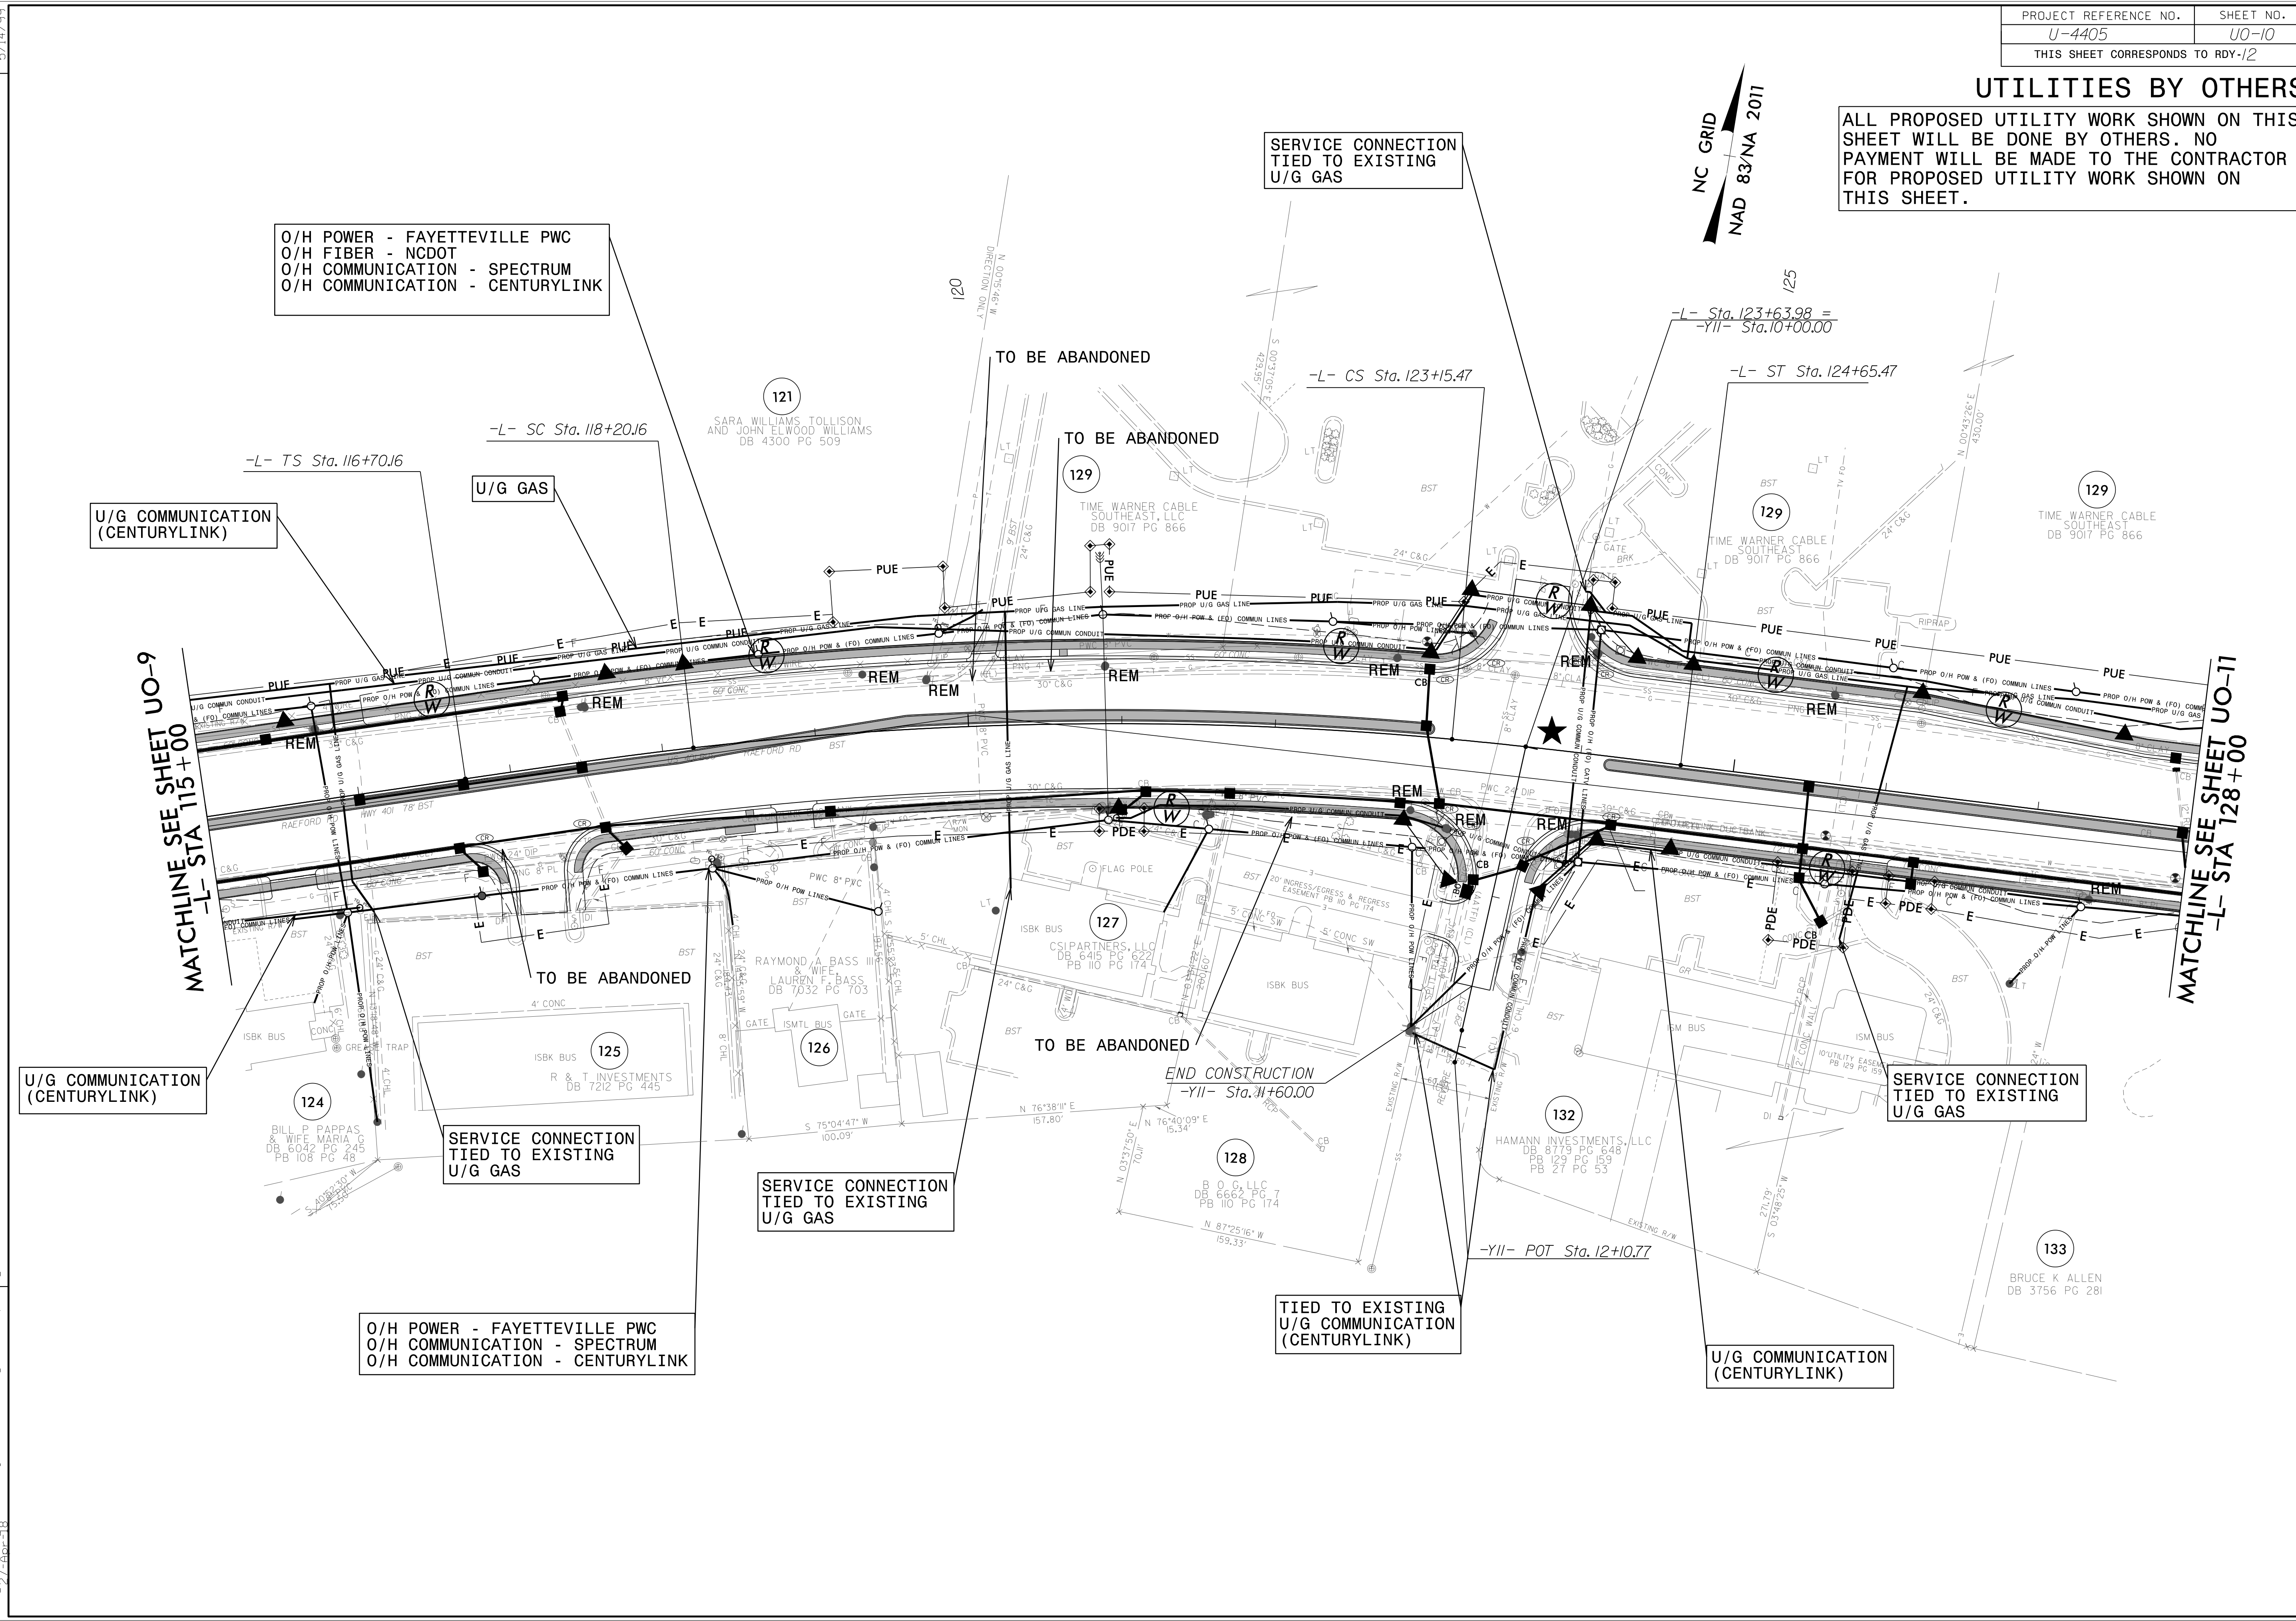


UTILITIES BY OTHERS

ALL PROPOSED UTILITY WORK SHOWN ON THIS SHEET WILL BE DONE BY OTHERS. NO PAYMENT WILL BE MADE TO THE CONTRACTOR FOR PROPOSED UTILITY WORK SHOWN ON THIS SHEET.

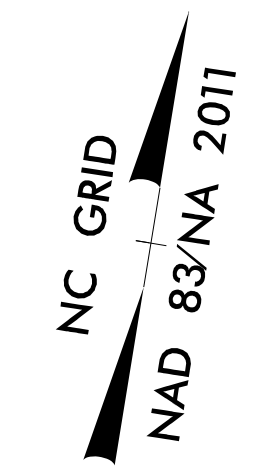

O/H POWER - FAYETTEVILLE PWC
 O/H FIBER - NCDOT
 O/H COMMUNICATION - SPECTRUM
 O/H COMMUNICATION - CENTURYLINK

U/G COMMUNICATION (CENTURYLINK)

-L- SC Sta. 118+20.16

-L- TS Sta. 116+70.16

SERVICE CONNECTION TIED TO EXISTING U/G GAS

TO BE ABANDONED

TO BE ABANDONED

-L- CS Sta. 123+15.47

-L- ST Sta. 124+65.47

-L- Sta. 123+63.98 =
 -YII- Sta. 10+00.00

MATCHLINE SEE SHEET UO-9
 -L- STA 115+00

MATCHLINE SEE SHEET UO-11
 -L- STA 128+00

U/G COMMUNICATION (CENTURYLINK)

SERVICE CONNECTION TIED TO EXISTING U/G GAS

SERVICE CONNECTION TIED TO EXISTING U/G GAS

END CONSTRUCTION
 -YII- Sta. 11+60.00

SERVICE CONNECTION TIED TO EXISTING U/G GAS

TIED TO EXISTING U/G COMMUNICATION (CENTURYLINK)

U/G COMMUNICATION (CENTURYLINK)

O/H POWER - FAYETTEVILLE PWC
 O/H COMMUNICATION - SPECTRUM
 O/H COMMUNICATION - CENTURYLINK

REVISIONS

5/14/99

3:24:29 PM U:\B0\Proj\U4405\ut_rdy12_U010_ash.dgn
 11:05:59 AM 5/14/99