

UTILITIES BY OTHERS

ALL PROPOSED UTILITY WORK SHOWN ON THIS SHEET WILL BE DONE BY OTHERS. NO PAYMENT WILL BE MADE TO THE CONTRACTOR FOR PROPOSED UTILITY WORK SHOWN ON THIS SHEET.

O/H POWER - FAYETTEVILLE PWC
 O/H FIBER - NCDOT
 O/H COMMUNICATION - SPECTRUM
 O/H COMMUNICATION - CENTURYLINK

TIED TO EXISTING
 U/G POWER

TIED TO EXISTING
 U/G COMMUNICATION
 (CENTURYLINK)

TIED TO EXISTING
 U/G COMMUNICATION
 (CENTURYLINK)

TIED TO EXISTING
 U/G GAS

U/G COMMUNICATION
 (CENTURYLINK)

TIED TO EXISTING
 U/G GAS


U/G GAS

NC GRID
 NAD 83/NA 2011

MATCHLINE SEE SHEET UO-21
 -L- STA 270+00

MATCHLINE SEE SHEET UO-23
 -L- STA 283+00

5/14/99
 REVISIONS
 3:40:01 PM J:\80\Proj\U4405\rdy24_UO22.psh.dgn
 9/25/08

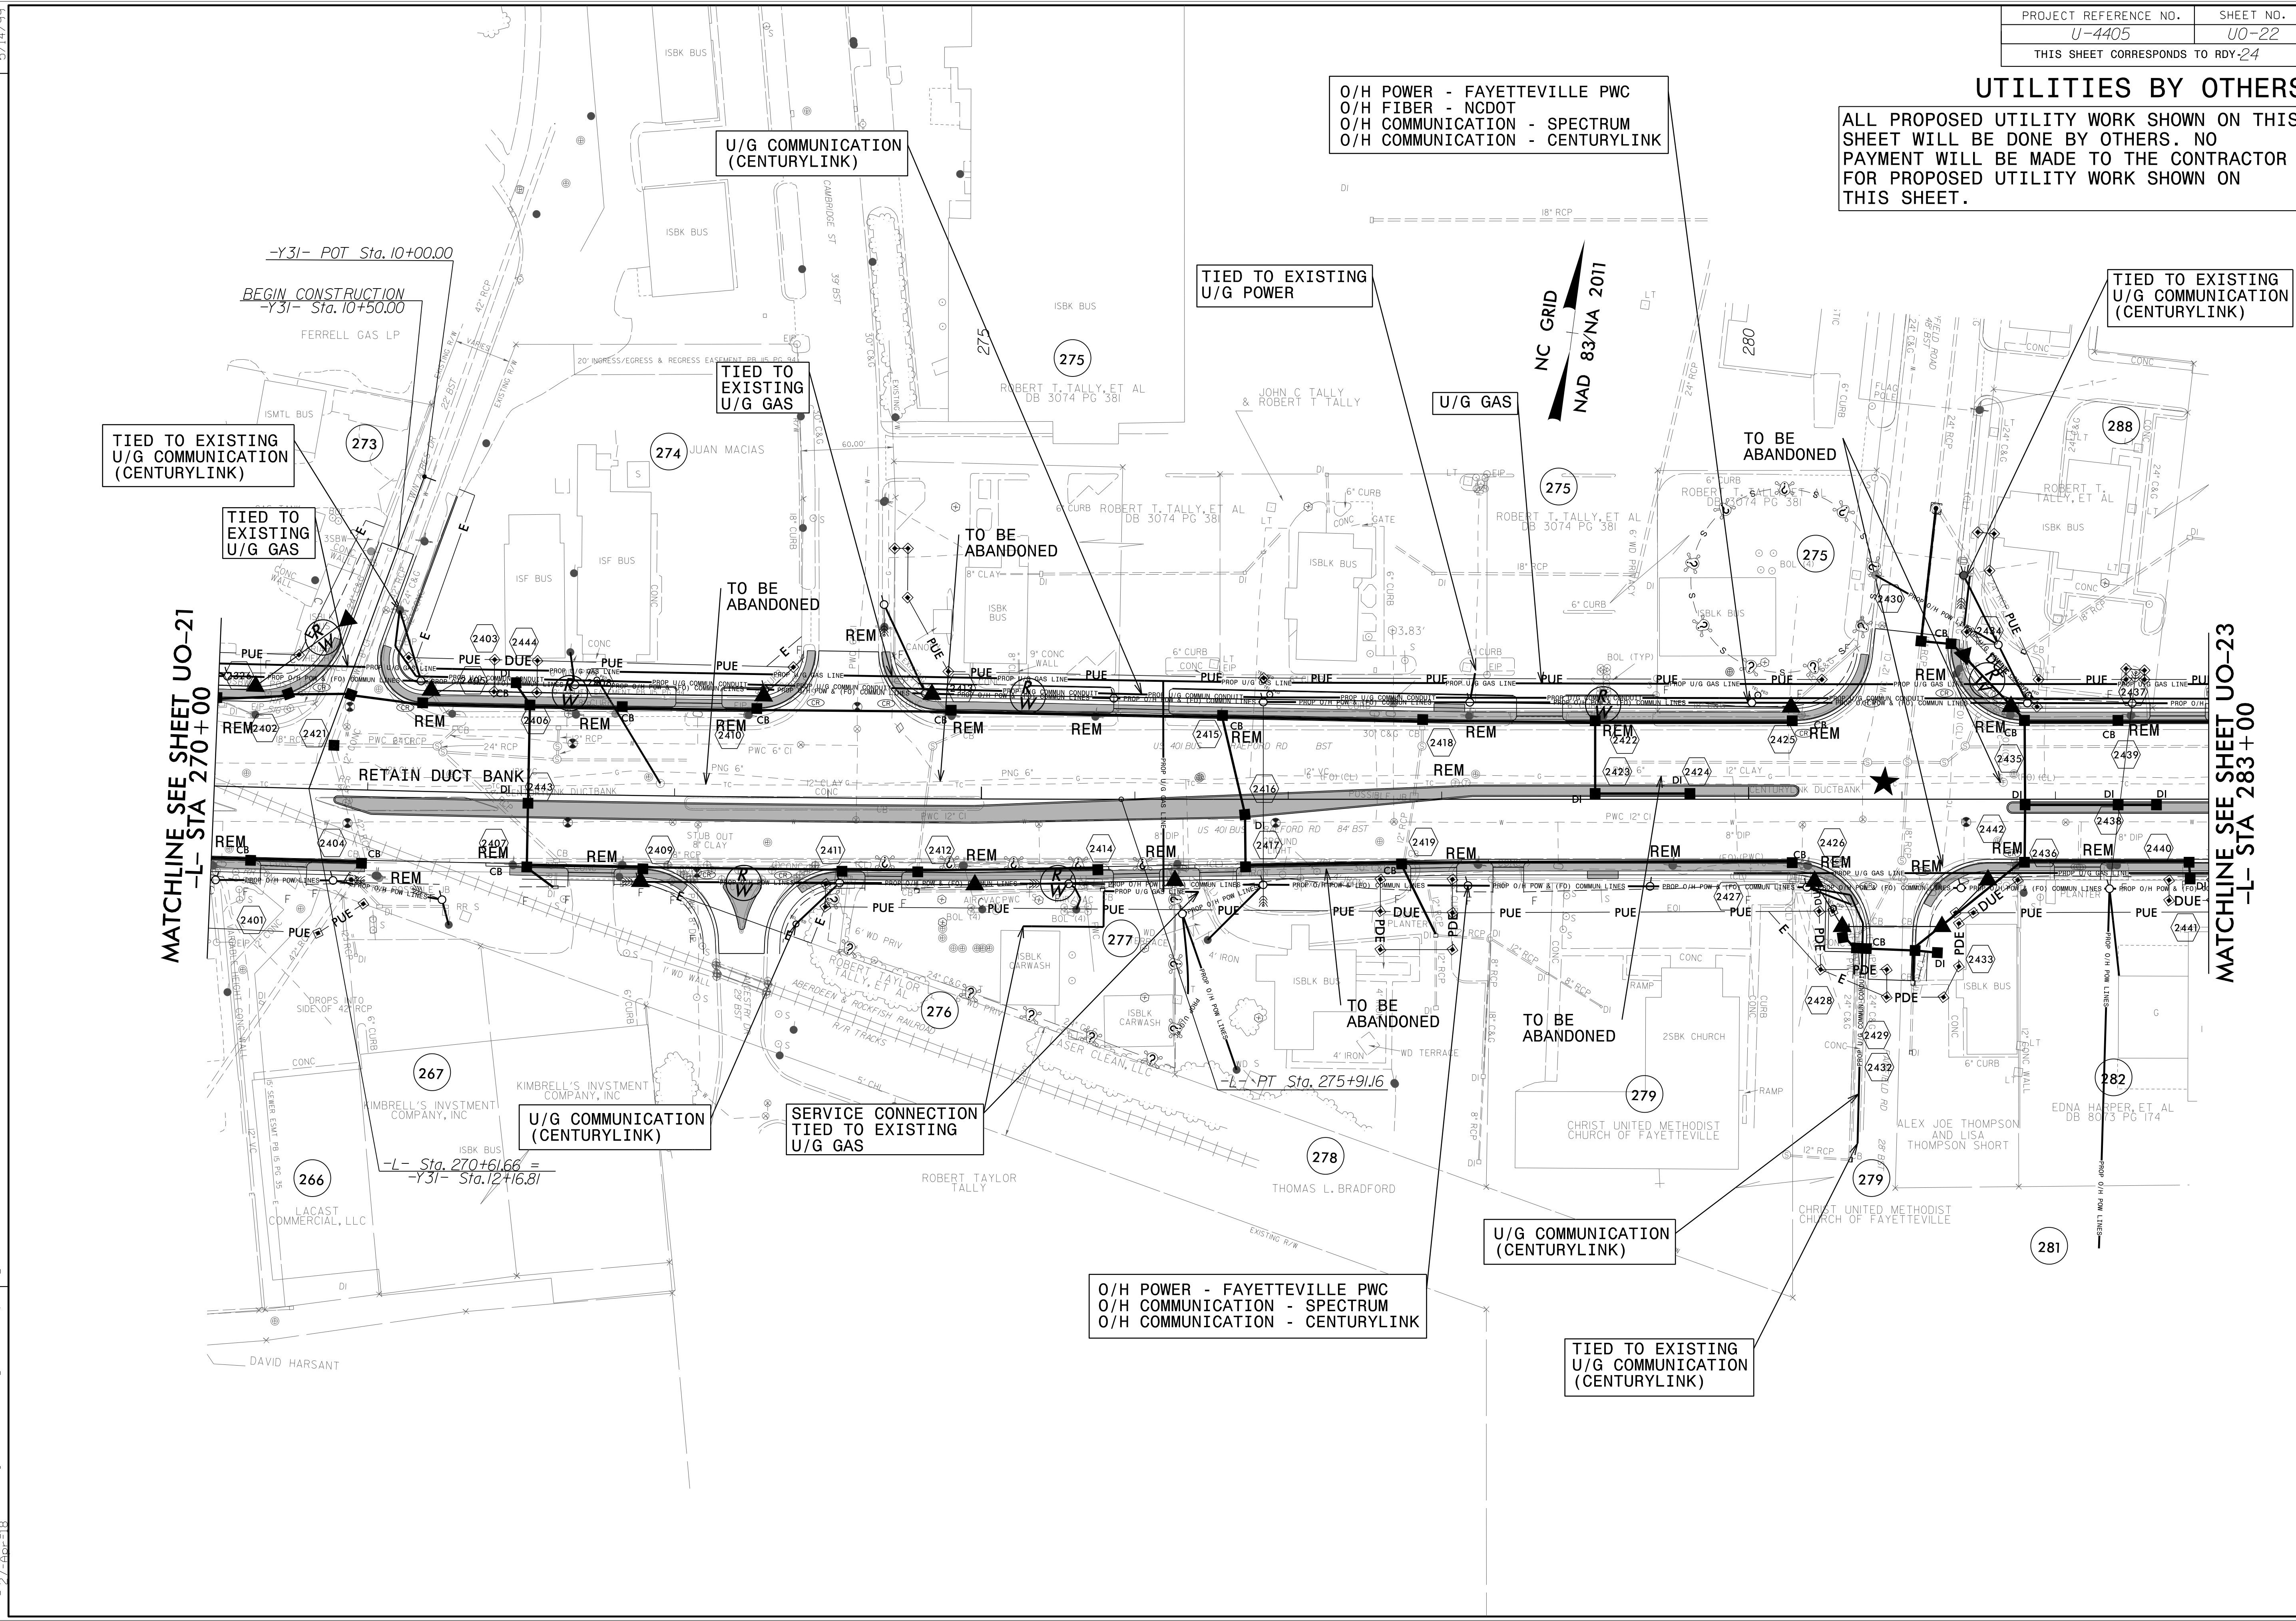

U/G COMMUNICATION
 (CENTURYLINK)

SERVICE CONNECTION
 TIED TO EXISTING
 U/G GAS

O/H POWER - FAYETTEVILLE PWC
 O/H COMMUNICATION - SPECTRUM
 O/H COMMUNICATION - CENTURYLINK

U/G COMMUNICATION
 (CENTURYLINK)

TIED TO EXISTING
 U/G COMMUNICATION
 (CENTURYLINK)