


### UTILITIES BY OTHERS

ALL PROPOSED UTILITY WORK SHOWN ON THIS SHEET WILL BE DONE BY OTHERS. NO PAYMENT WILL BE MADE TO THE CONTRACTOR FOR PROPOSED UTILITY WORK SHOWN ON THIS SHEET.

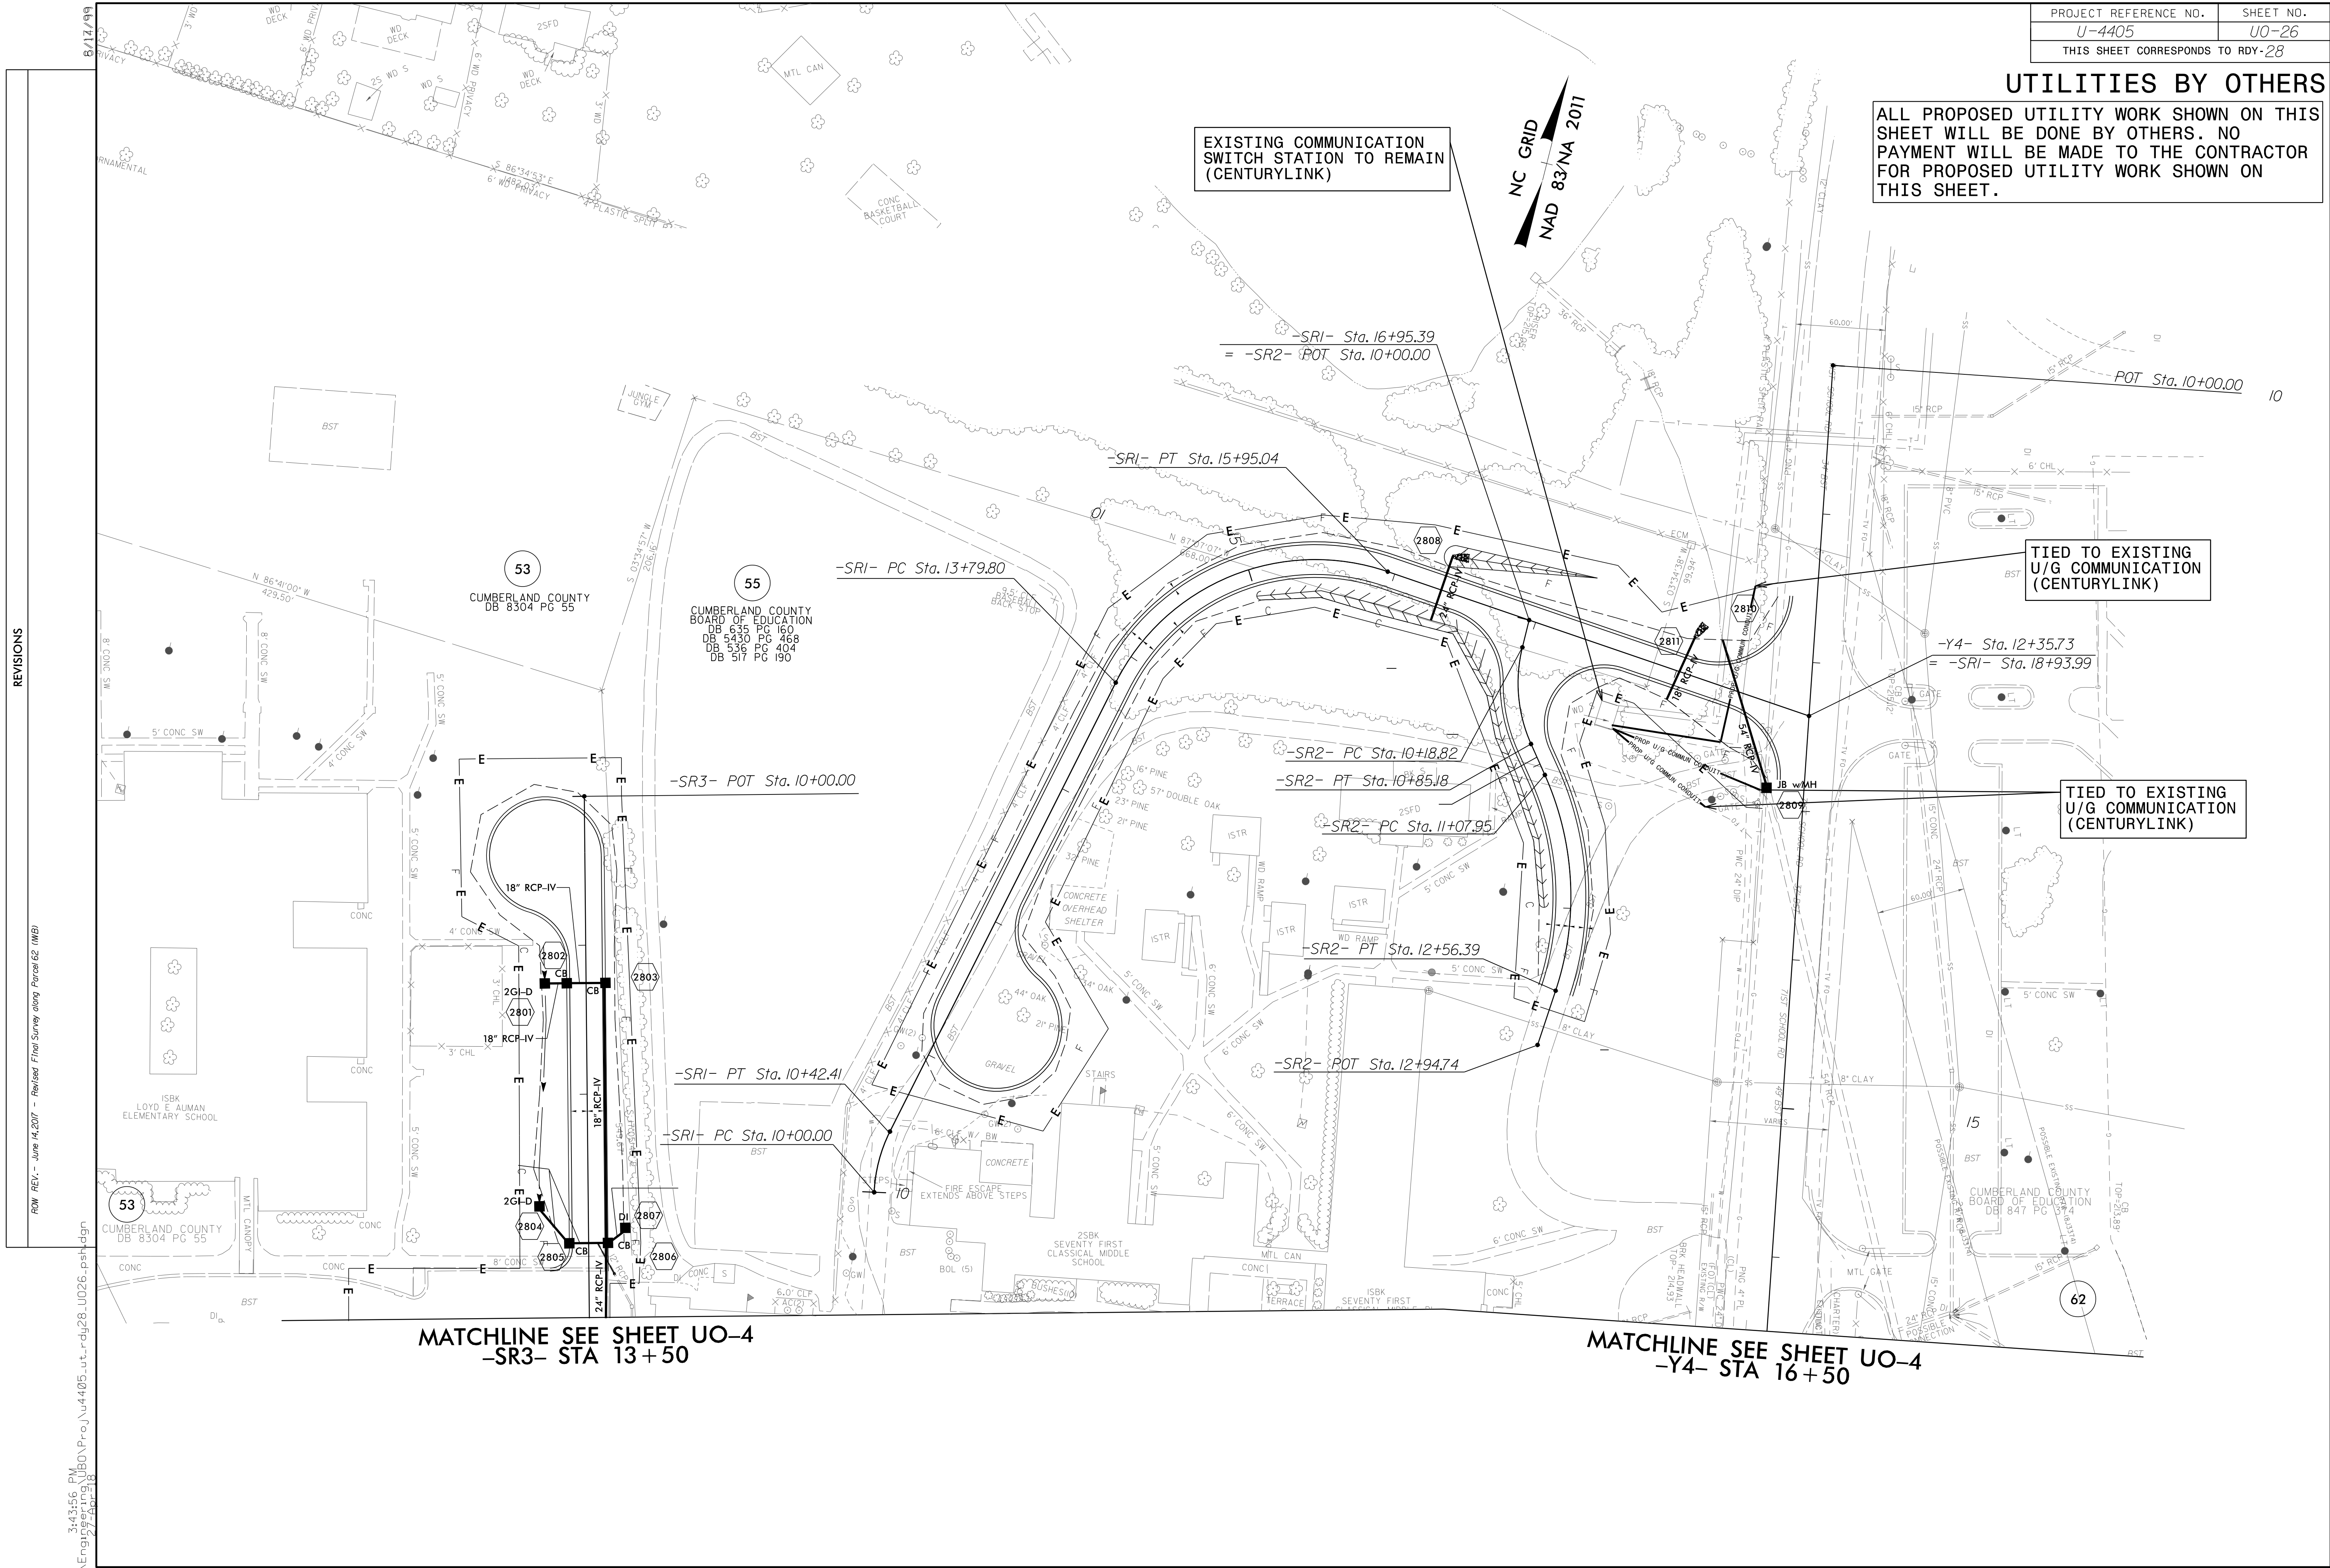

EXISTING COMMUNICATION SWITCH STATION TO REMAIN (CENTURYLINK)

TIED TO EXISTING U/G COMMUNICATION (CENTURYLINK)

TIED TO EXISTING U/G COMMUNICATION (CENTURYLINK)

MATCHLINE SEE SHEET UO-4  
-SR3- STA 13+50

MATCHLINE SEE SHEET UO-4  
-Y4- STA 16+50

REVISIONS

ROW REV. - June 14, 2017 - Revised Final Survey along Parcel 62 (WB)

3:43:56 PM \\B01\Proj\U4405\ut\_rdy28\_uo26.psd.dgn  
C:\Users\Eng\Documents\Projects\U4405\ut\_rdy28\_uo26.psd.dgn