


NC GRID
NAD 83/NA 2011

UTILITIES BY OTHERS

ALL PROPOSED UTILITY WORK SHOWN ON THIS SHEET WILL BE DONE BY OTHERS. NO PAYMENT WILL BE MADE TO THE CONTRACTOR FOR PROPOSED UTILITY WORK SHOWN ON THIS SHEET.

REVISIONS
 3:58:52 PM 1/30/10 Proj:\u4405\ut_rdu29_u027_psh.dgn
 5/14/99

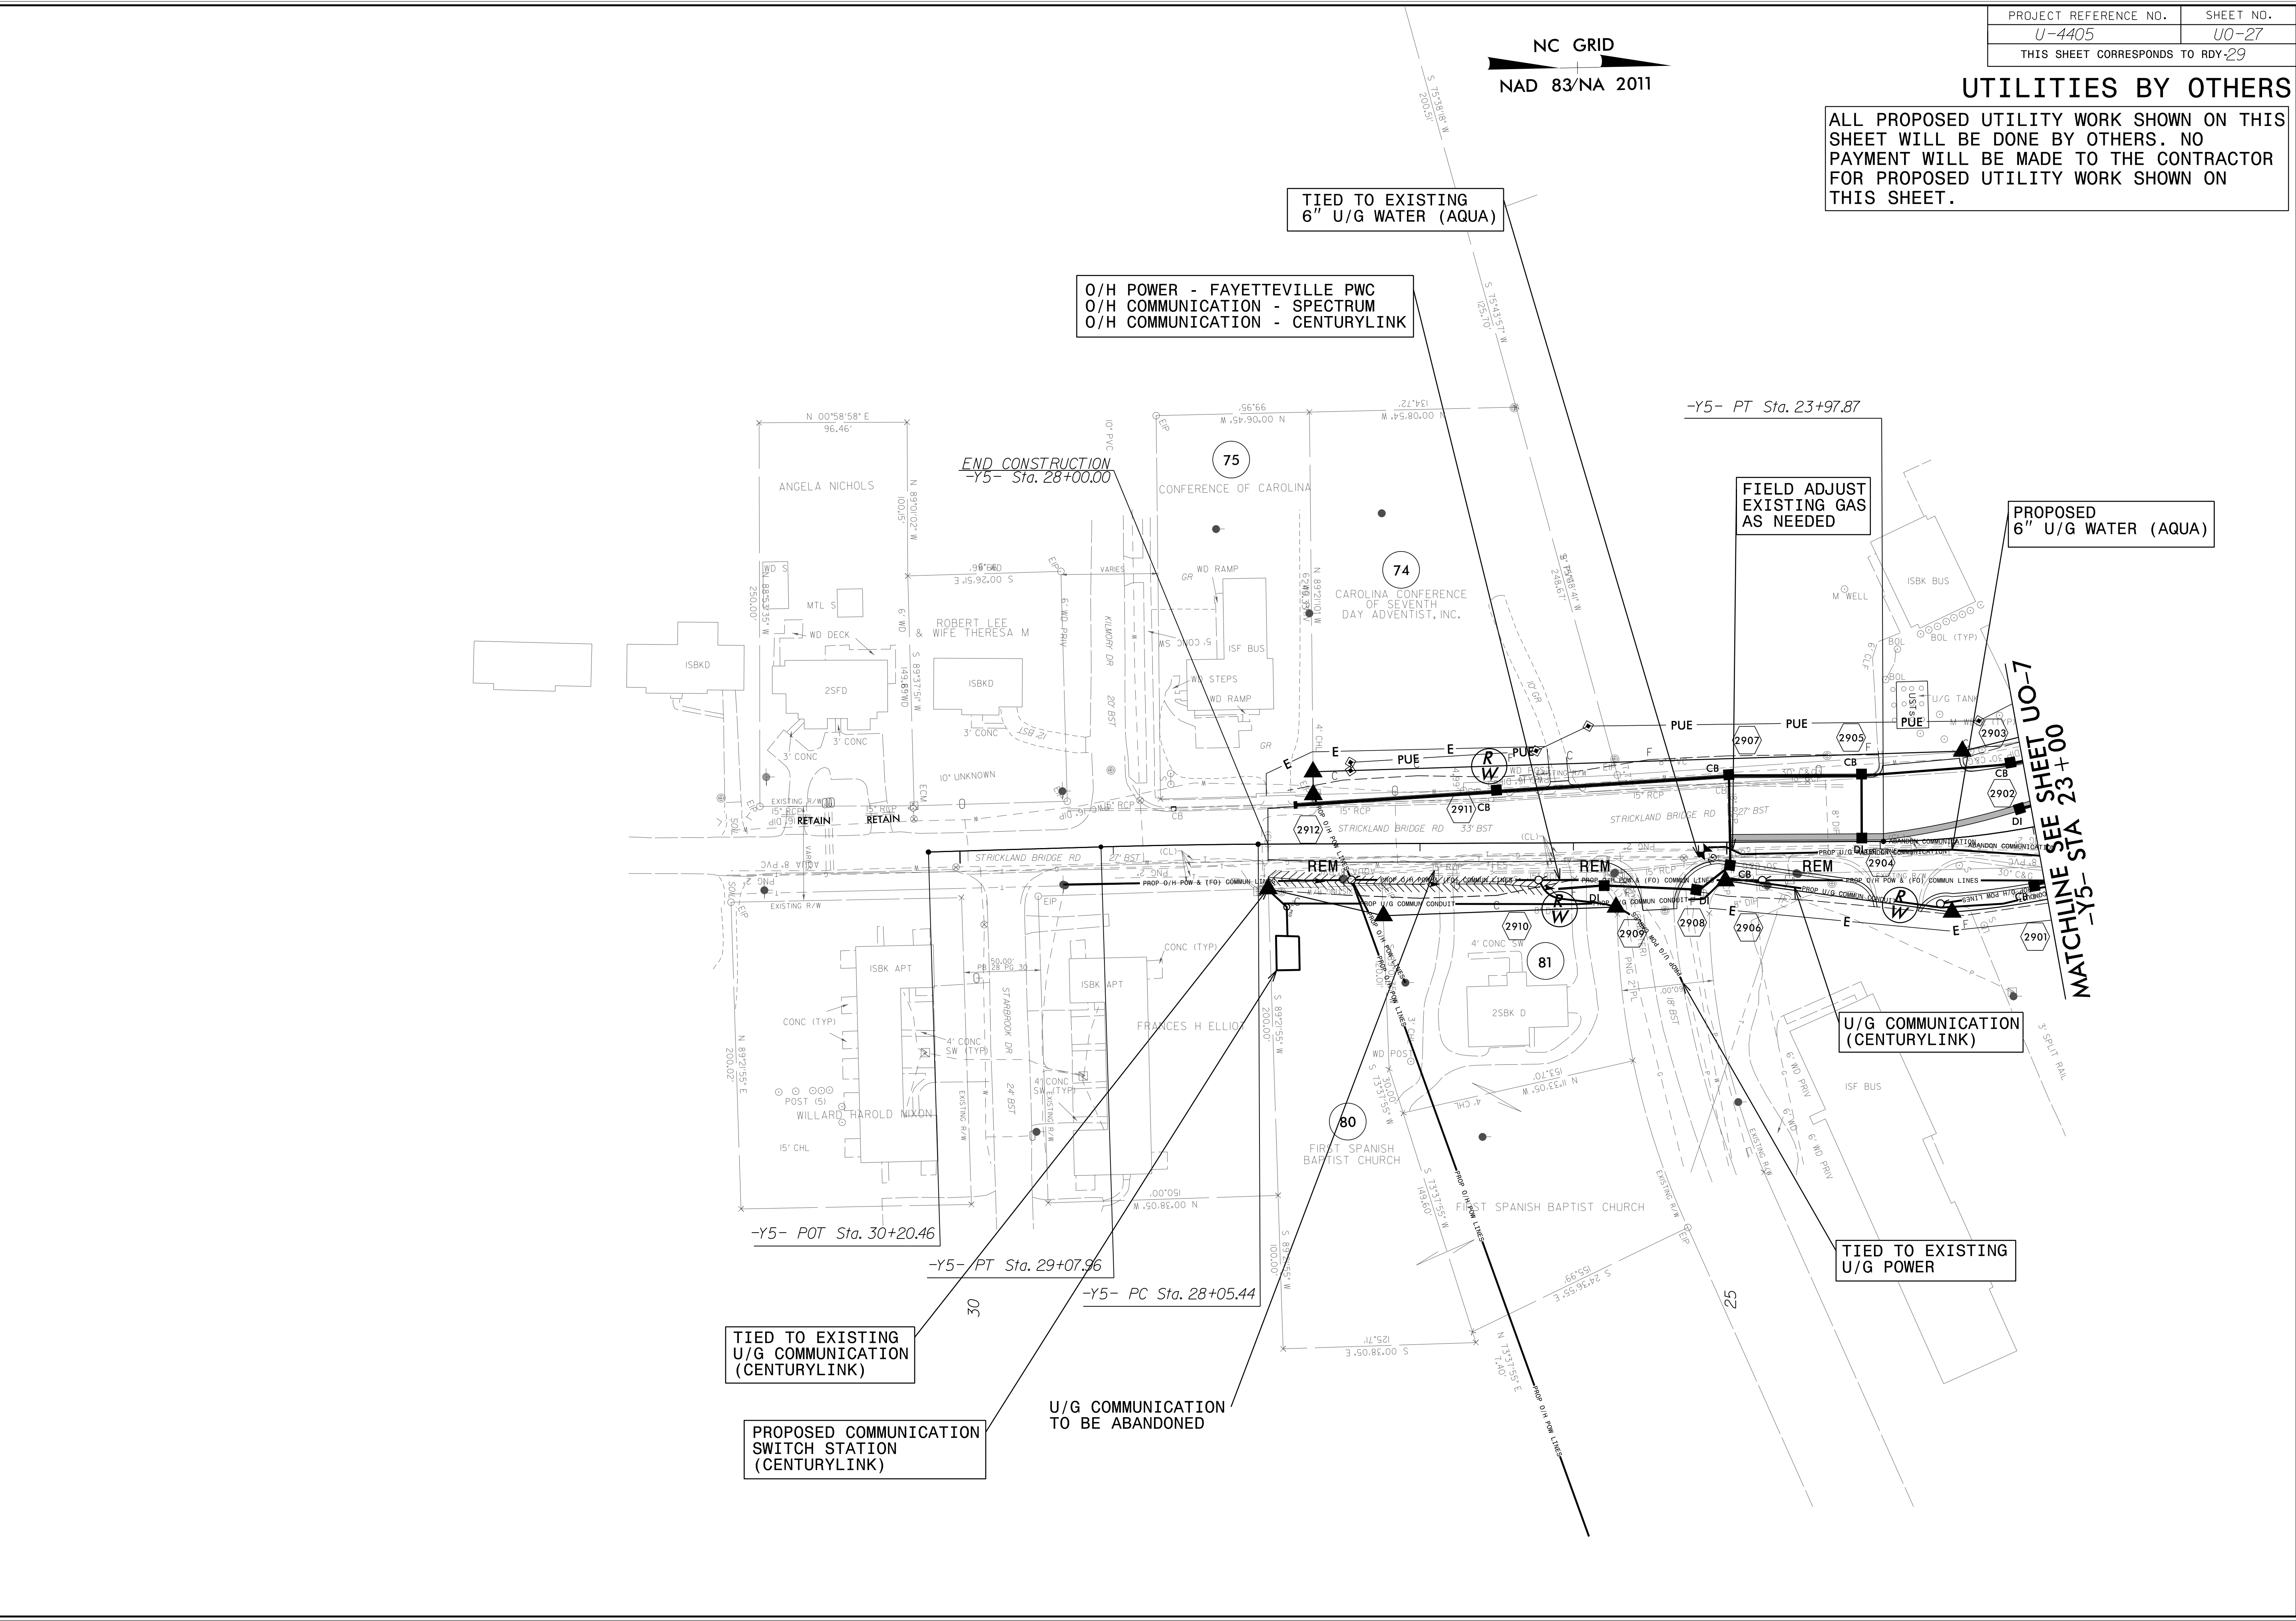

TIED TO EXISTING
6" U/G WATER (AQUA)

O/H POWER - FAYETTEVILLE PWC
O/H COMMUNICATION - SPECTRUM
O/H COMMUNICATION - CENTURYLINK

FIELD ADJUST
EXISTING GAS
AS NEEDED

PROPOSED
6" U/G WATER (AQUA)

MATCHLINE SEE SHEET UO-7
 -Y5- STA 23+00

U/G COMMUNICATION
(CENTURYLINK)

TIED TO EXISTING
U/G POWER

TIED TO EXISTING
U/G COMMUNICATION
(CENTURYLINK)

PROPOSED COMMUNICATION
SWITCH STATION
(CENTURYLINK)

U/G COMMUNICATION
TO BE ABANDONED