



8/23/99

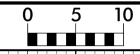

PROJ. REFERENCE NO.
U-4405

SHEET NO.
X-66

140 130 120 110 100 90 80 70 60 50 40 30 20 10 0 10 20 30 40 50 60 70 80 90 100 110 120 130 140

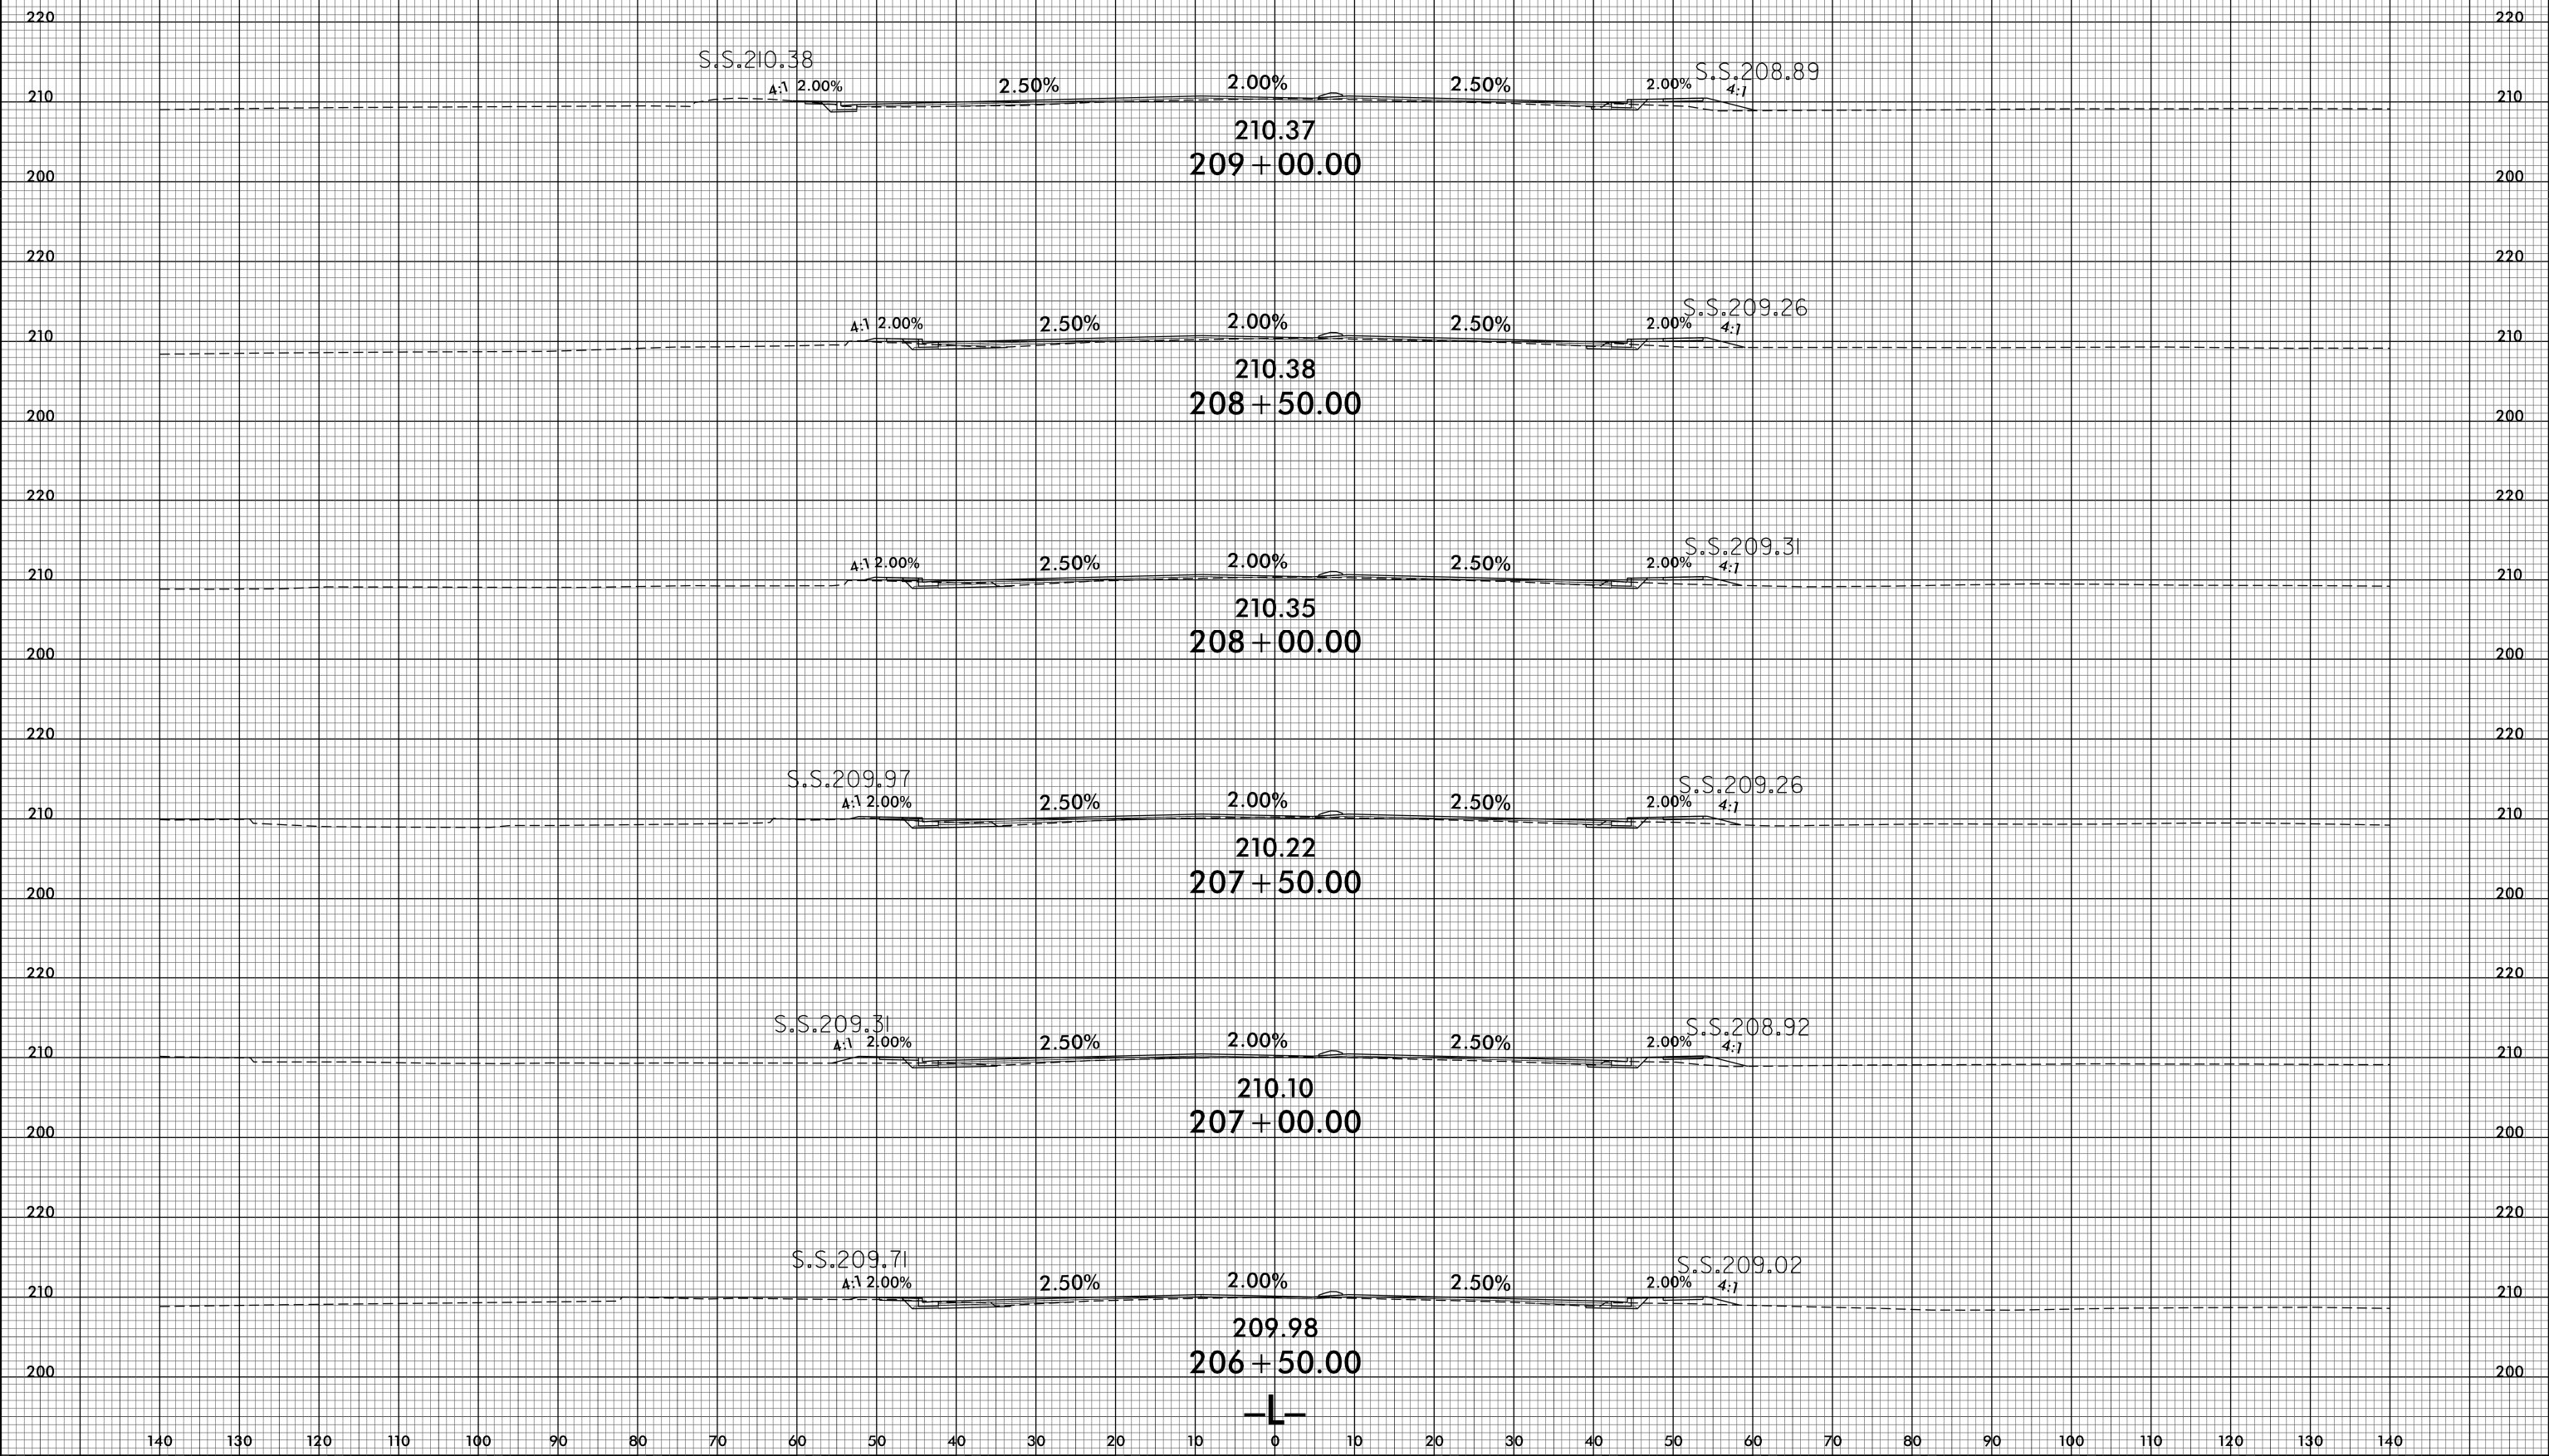

S.S.210.38
4:1 2.00% 2.50% 2.00% 2.50% 2.00% 4:1
210.37
209 + 00.00

4:1 2.00% 2.50% 2.00% 2.50% 2.00% 4:1
210.38
208 + 50.00

4:1 2.00% 2.50% 2.00% 2.50% 2.00% 4:1
210.35
208 + 00.00

S.S.209.97
4:1 2.00% 2.50% 2.00% 2.50% 2.00% 4:1
210.22
207 + 50.00

S.S.209.31
4:1 2.00% 2.50% 2.00% 2.50% 2.00% 4:1
210.10
207 + 00.00

S.S.209.71
4:1 2.00% 2.50% 2.00% 2.50% 2.00% 4:1
209.98
206 + 50.00



25-APR-2018 14:42
R:\PROJECTS\X-66\4405.rdy_xpl.dgn