


8/23/99

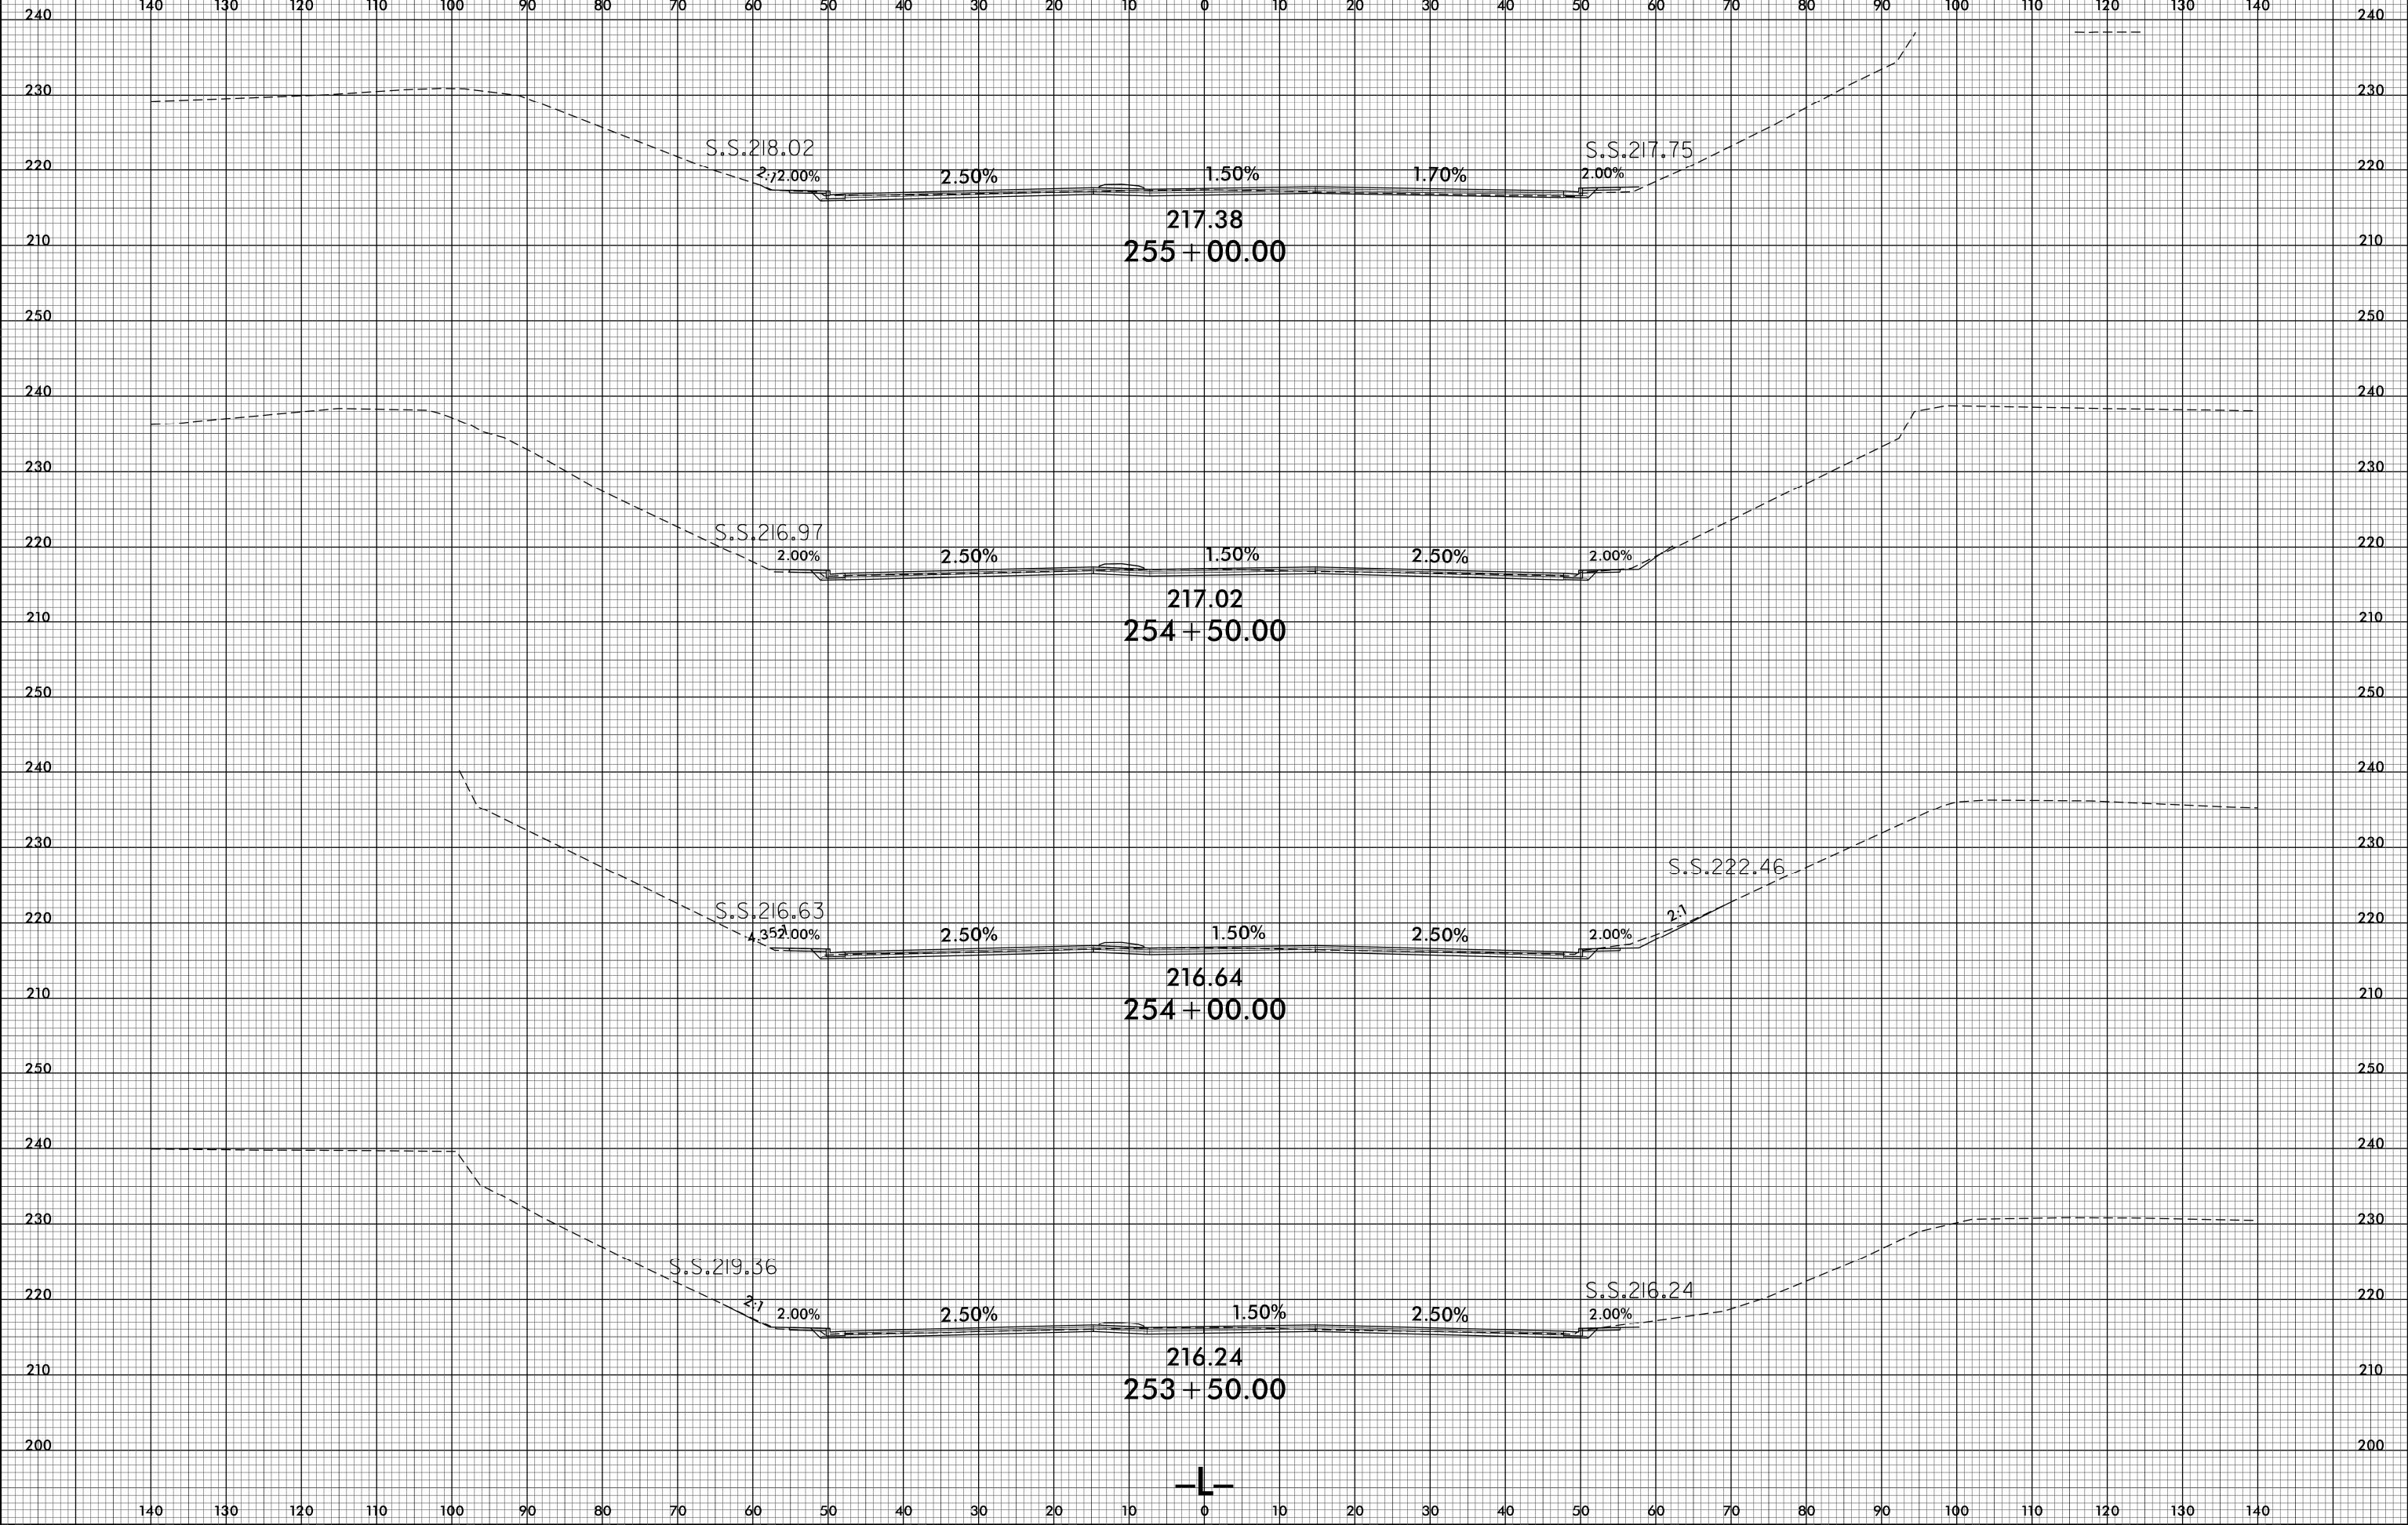

25-APR-2018 14:42  
R:\PROJECTS\XG\4405\_rdy\_xpl.dgn

