


140 130 120 110 100 90 80 70 60 50 40 30 20 10 0 10 20 30 40 50 60 70 80 90 100 110 120 130 140

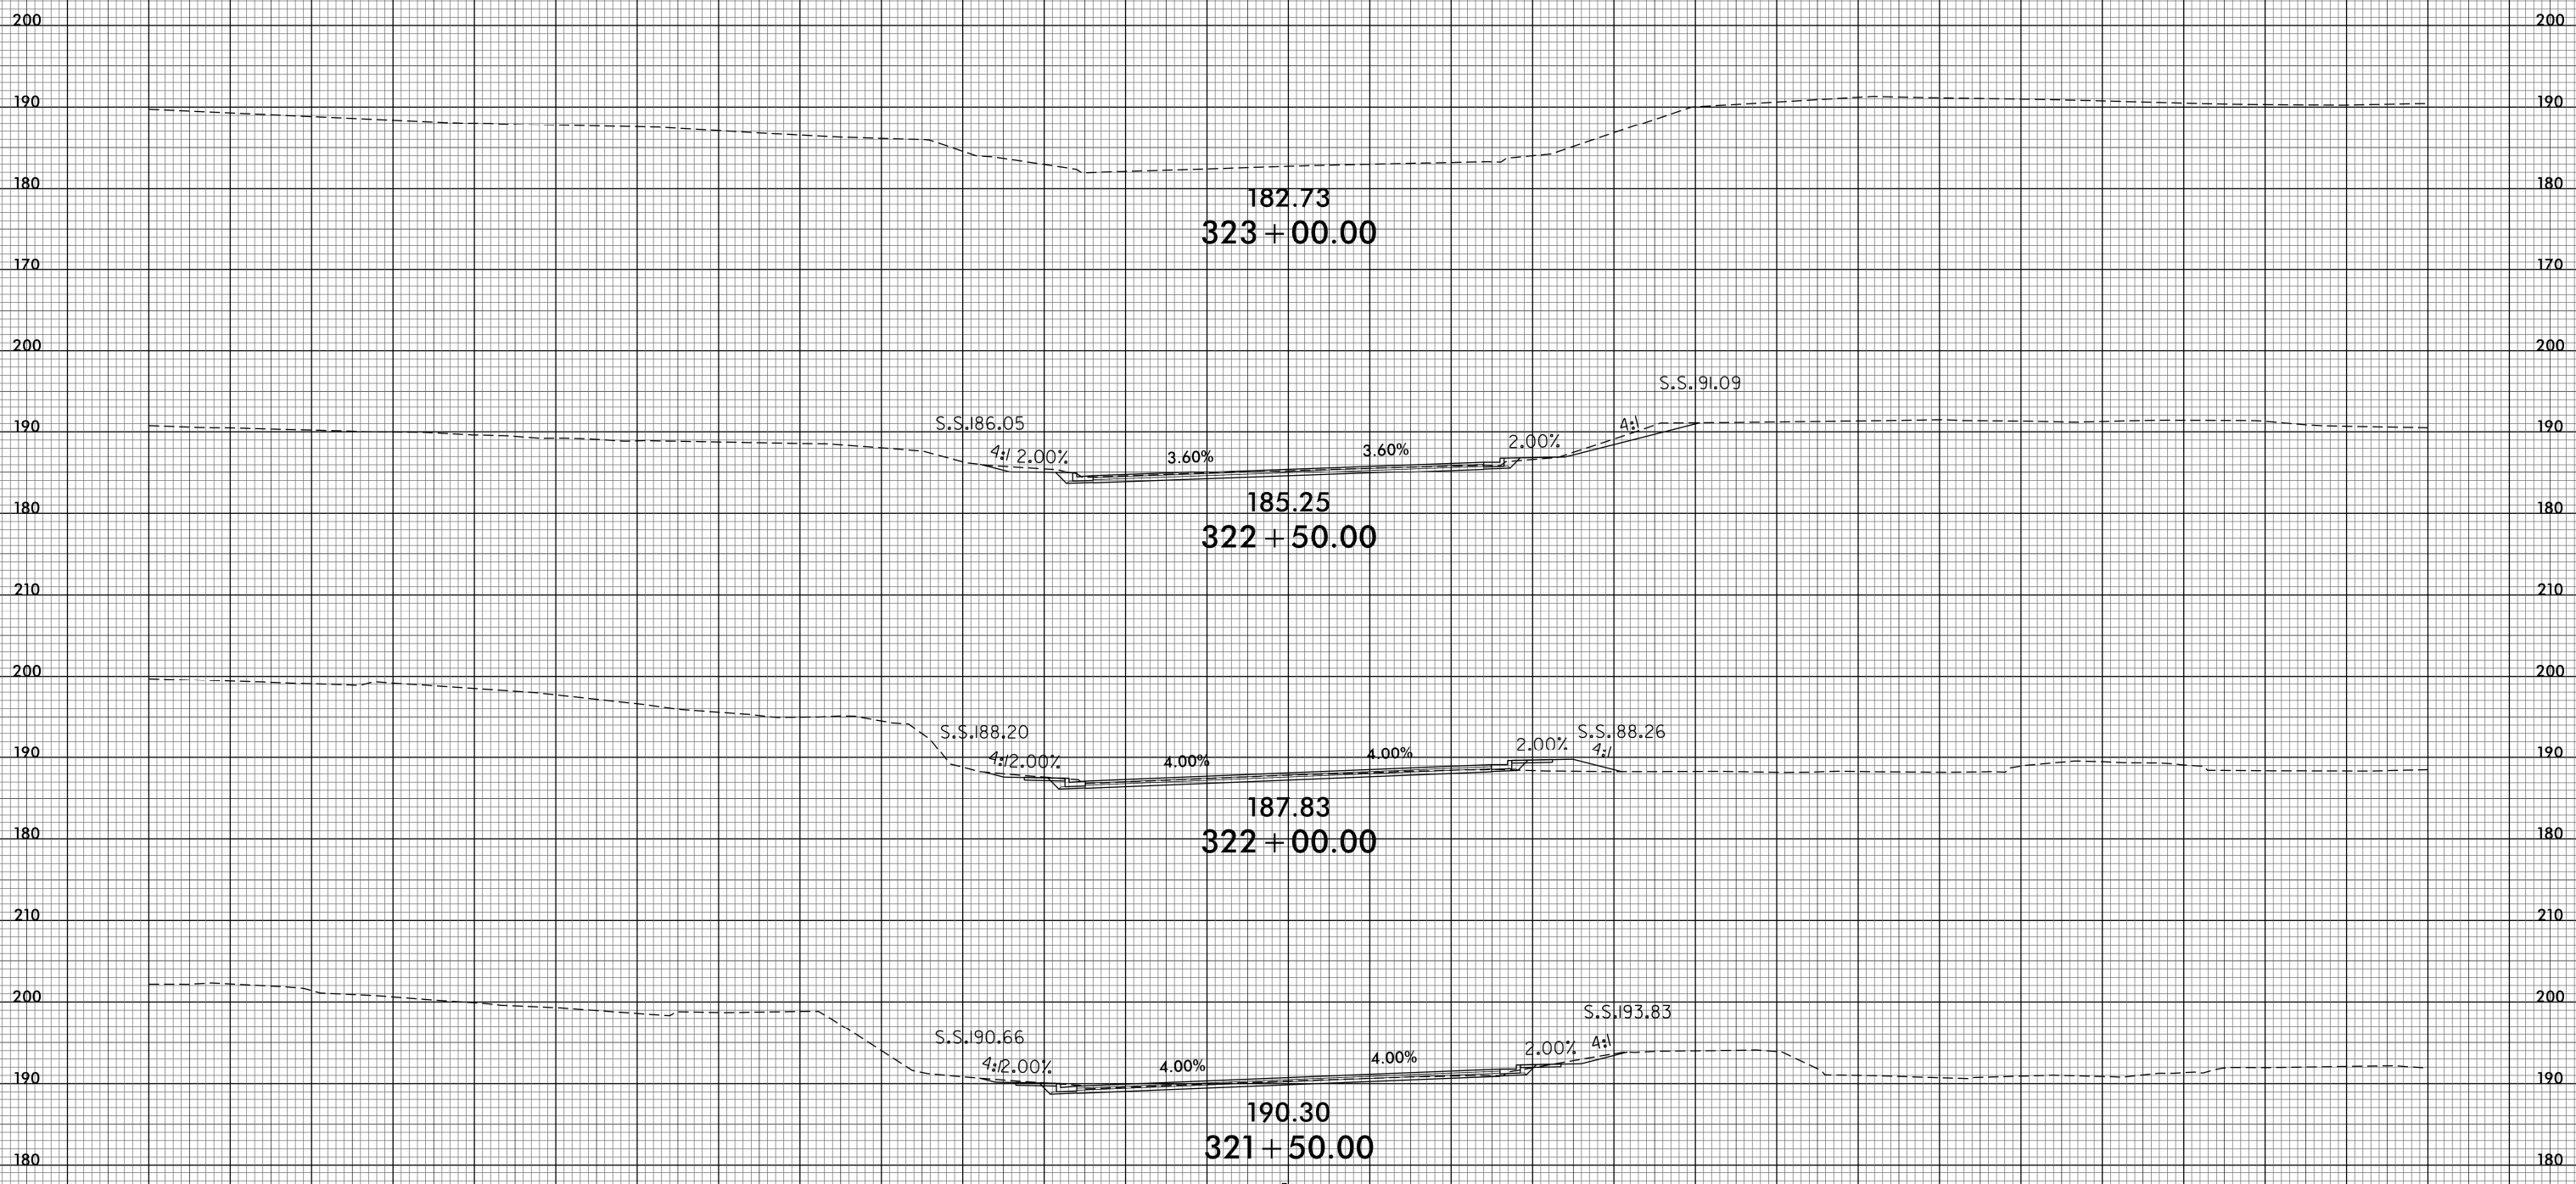

182.73
323 + 00.00

185.25
322 + 50.00

187.83
322 + 00.00

190.30
321 + 50.00

