


8/23/99

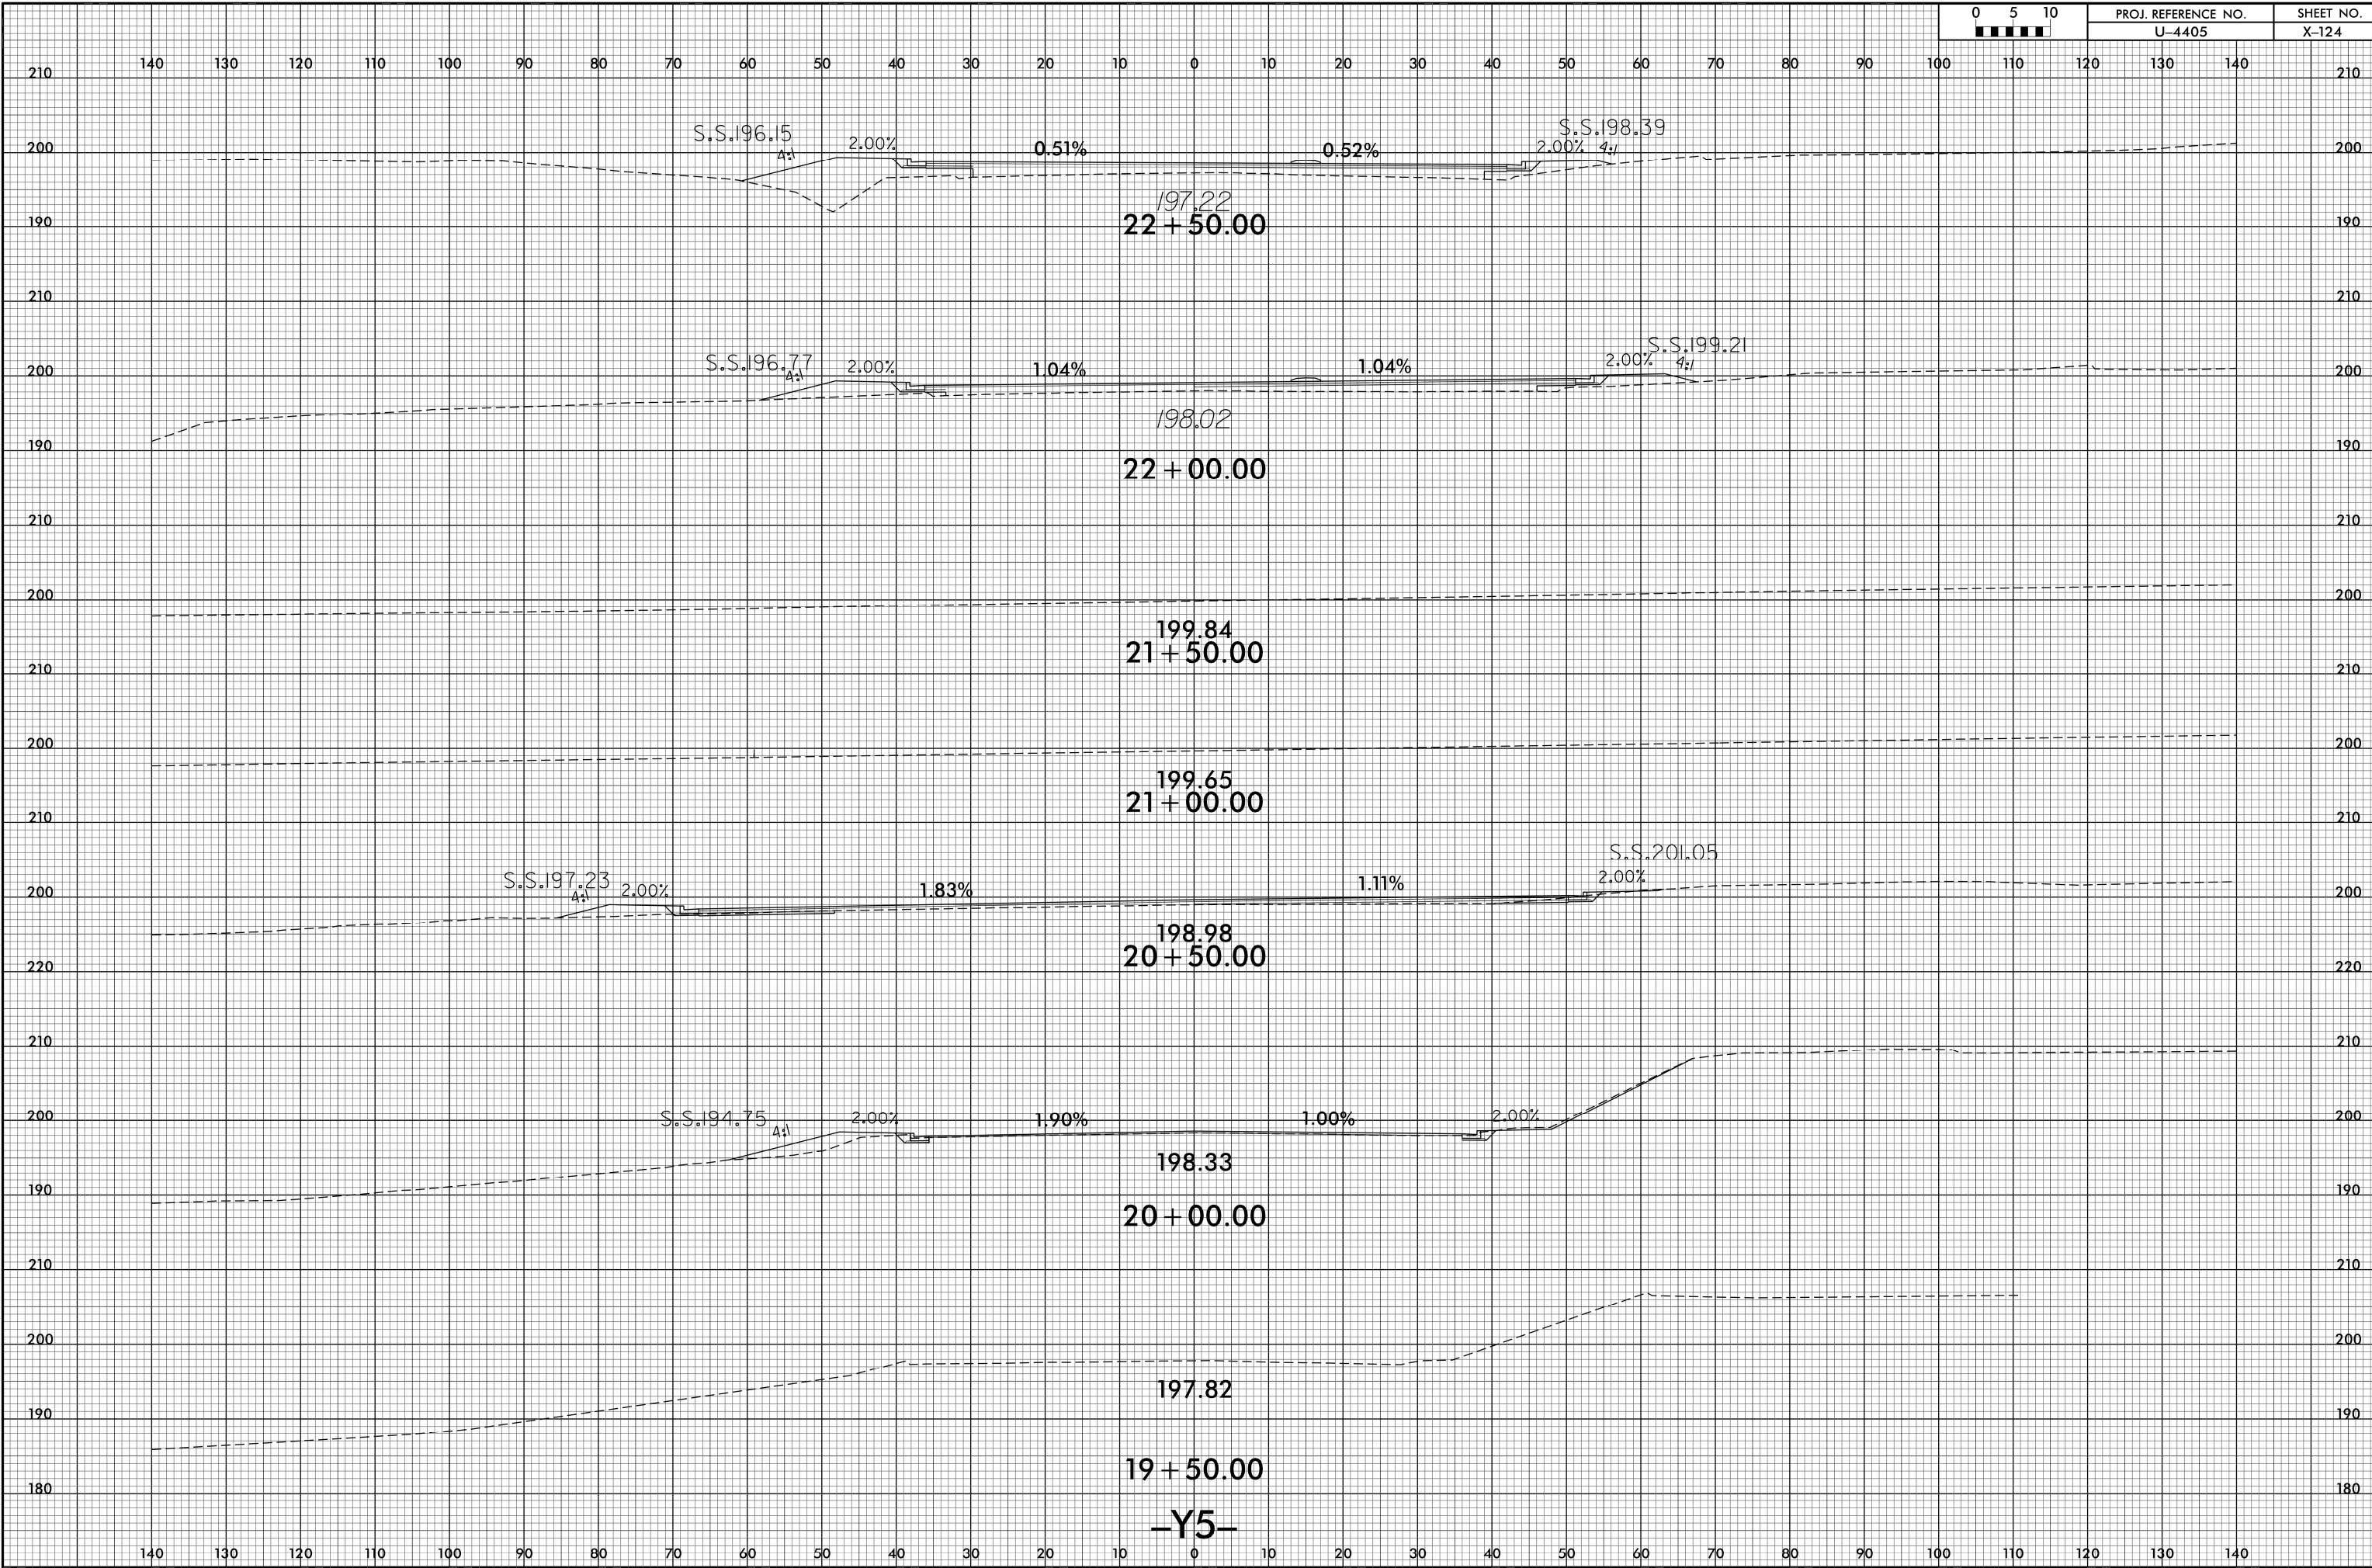

PROJ. REFERENCE NO.  
U-4405

SHEET NO.  
X-124



25-APR-2016 14:43  
R:\PROJECTS\XG4405.rdy-xpl.dgn  
SSUSER\SS