



8/23/99

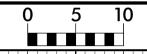

PROJ. REFERENCE NO.
U-4405

SHEET NO.
X-158

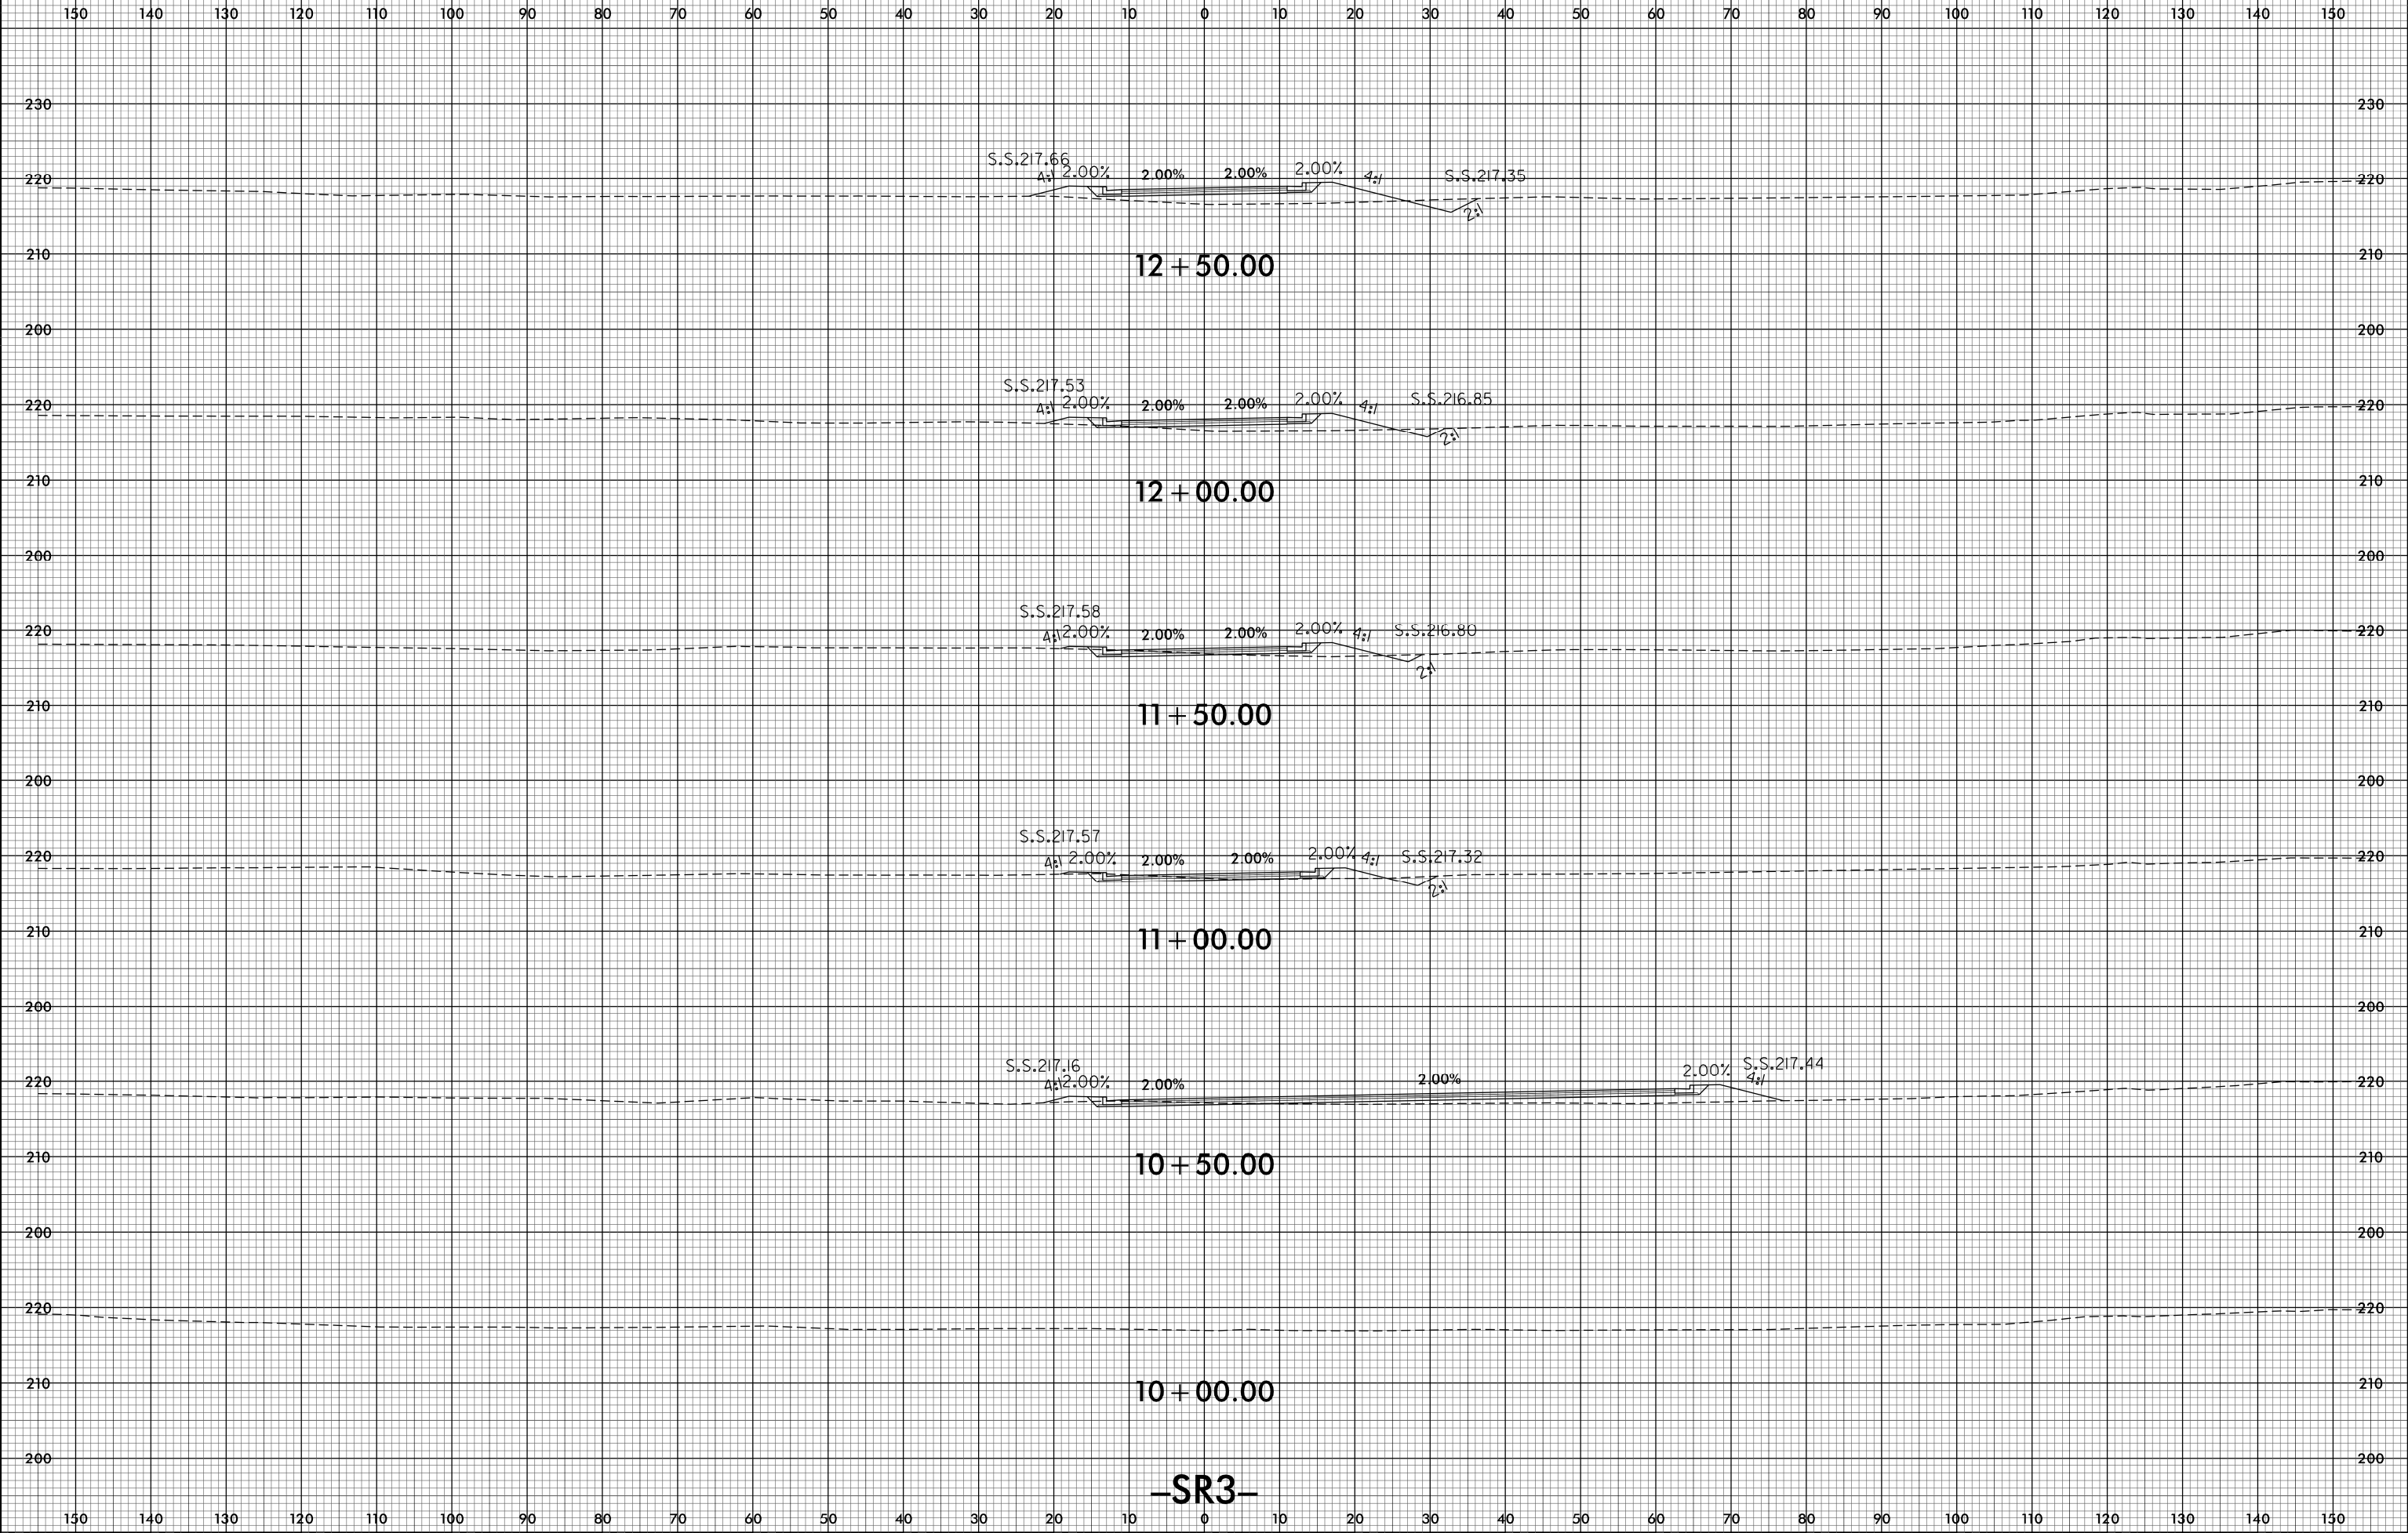

25-APR-2018 14:43
 C:\ProgramData\Bentley\Roadway\XSC\uf405_rdy_xpl.dgn
 \$\$\$USER\$\$\$