



NOT TO SCALE

**DETAIL 1 - CURB & GUTTER FLARE TYPE 1**

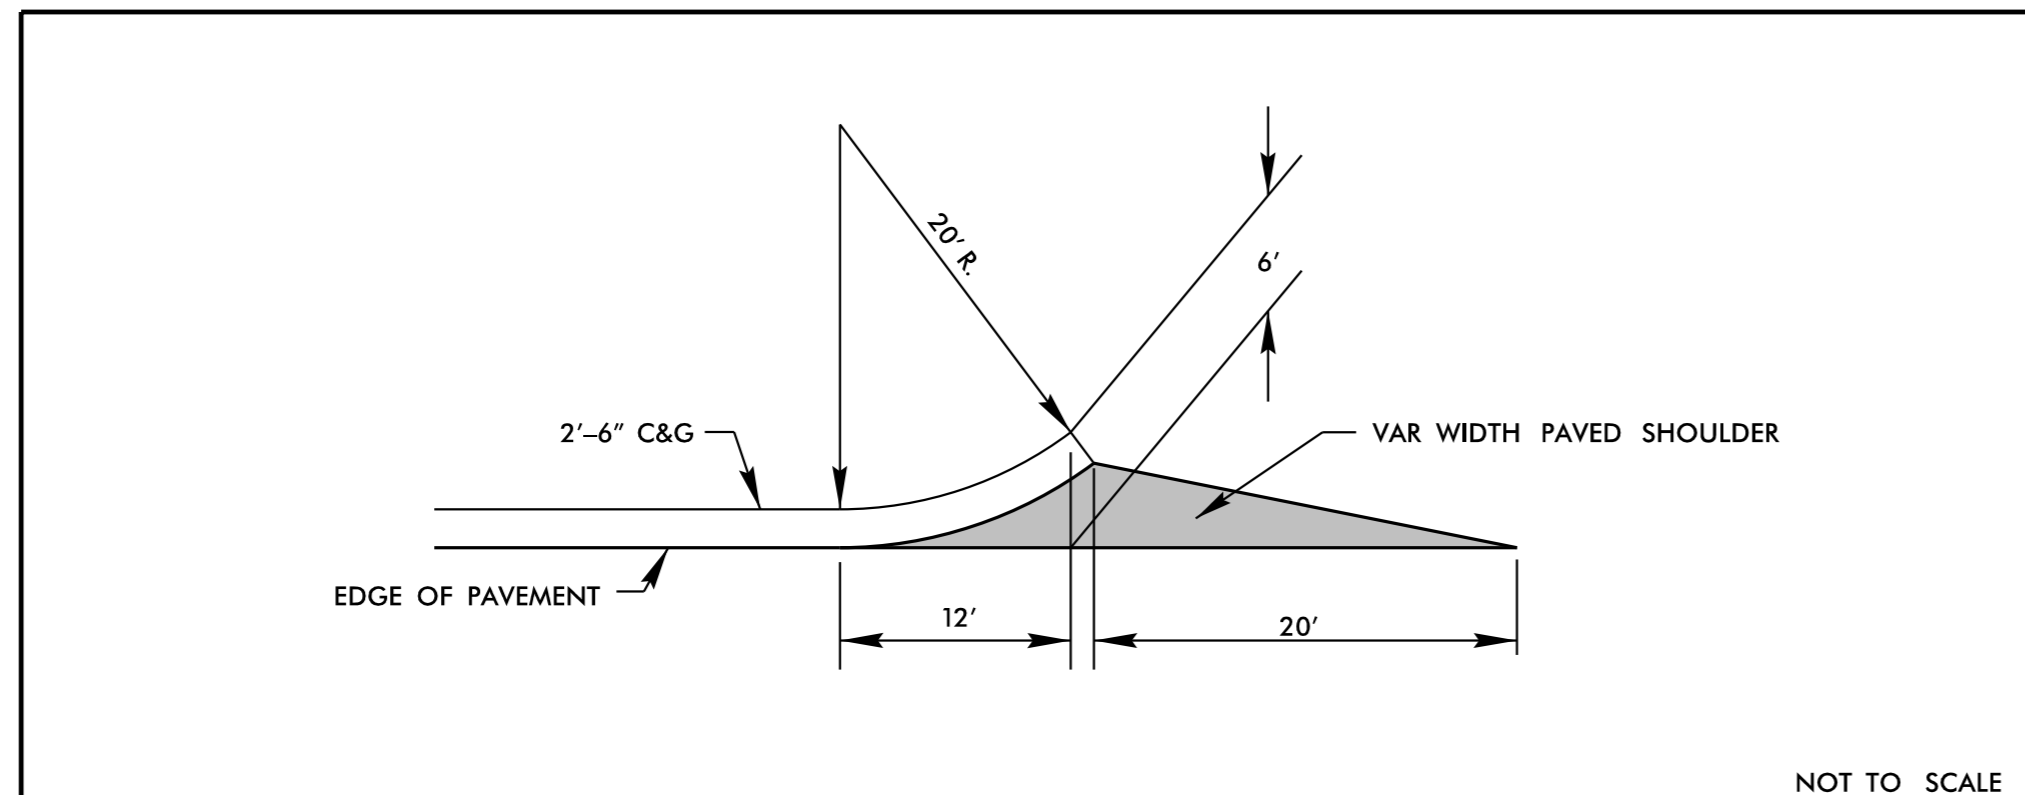

NOT TO SCALE

**DETAIL 2 - CURB & GUTTER FLARE TYPE 2**

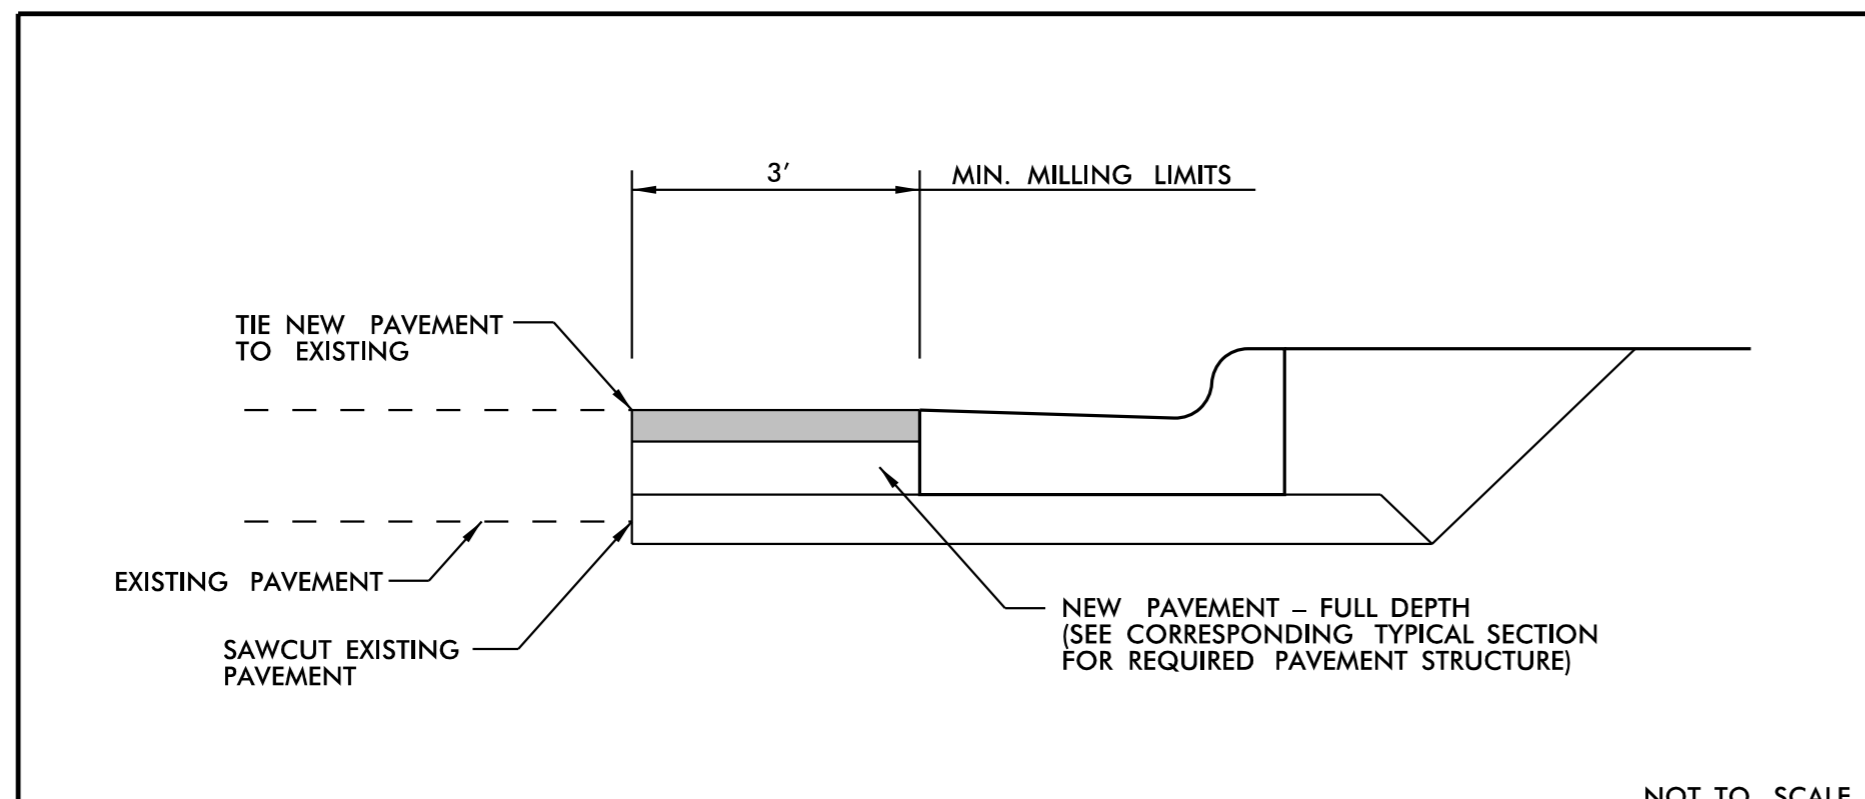

NOT TO SCALE

**DETAIL 3 - MINIMUM WIDENING AND SAWCUT DIMENSIONS**

REVISIONS

6/28/2018