

PROJECT REFERENCE NO. U-5725/R-3822		SHEET NO. 5	
RW SHEET NO.		HYDRAULICS ENGINEER	
ROADWAY DESIGN ENGINEER		SEAL 042551 9/4/2018	
NORTH CAROLINA PROFESSIONAL SEAL 029876 9/4/2018		NORTH CAROLINA PROFESSIONAL SEAL 042551 9/4/2018	
DOCUMENT NOT CONSIDERED FINAL UNLESS ALL SIGNATURES COMPLETED			


-L-
 PI Sta 29+17.86
 $\Delta = 41^{\circ}55'36.6"$ (RT)
 $D = 2^{\circ}51'53.2"$
 $L = 1,463.52'$
 $T = 766.26'$
 $R = 2,000.00'$
 $e = 4.0'$
 $R_{\text{min}} = 192'$



REVISIONS

5/14/19

9/4/2018

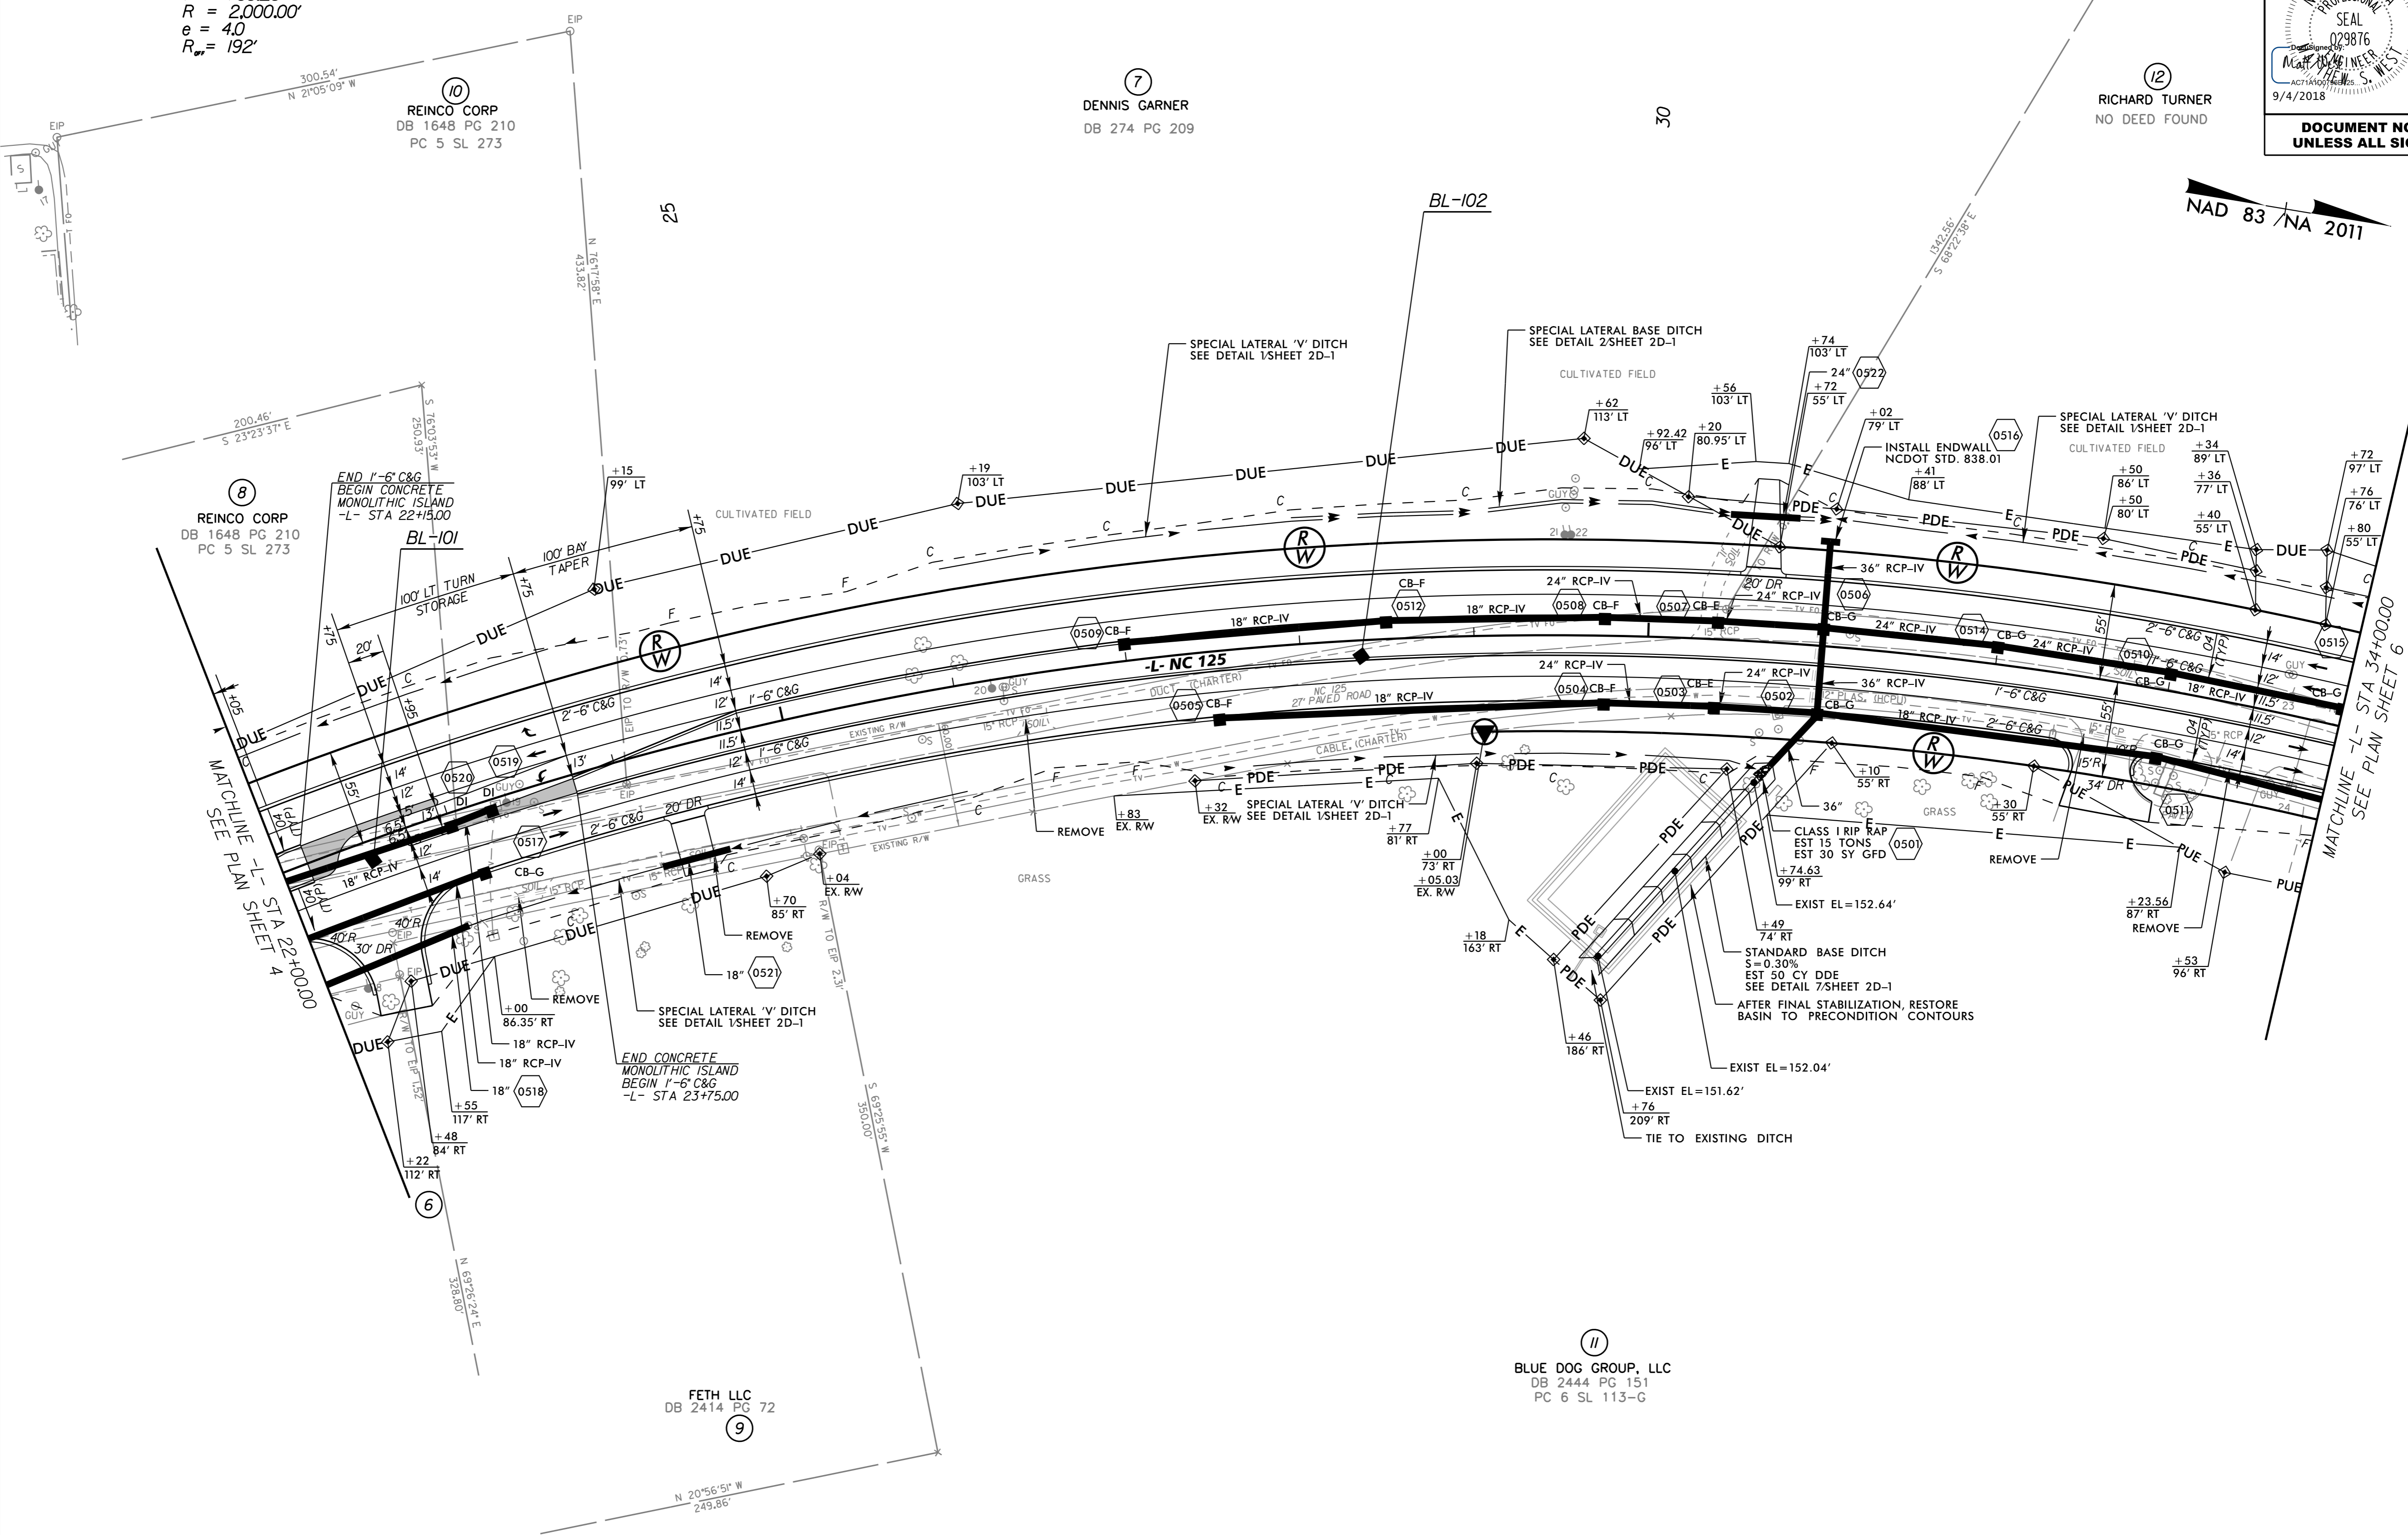

MATCHLINE -L- STA 22+00.00
 SEE PLAN SHEET 4

MATCHLINE -L- STA 34+00.00
 SEE PLAN SHEET 6

REINCO CORP
 DB 1648 PG 210
 PC 5 SL 273

DENNIS GARNER
 DB 274 PG 209

RICHARD TURNER
 NO DEED FOUND

REINCO CORP
 DB 1648 PG 210
 PC 5 SL 273

FETH LLC
 DB 2414 PG 72

BLUE DOG GROUP, LLC
 DB 2444 PG 151
 PC 6 SL 113-G

NOTE: ALL TEMPORARY SEDIMENT TRAPS SHALL BE REMOVED AND REGRADED TO PRECONSTRUCTION TOPOGRAPHY PRIOR TO PROJECT COMPLETION.
SEE SHEET NO. 20 FOR -L- PROFILE