

5/14/1999

PROJECT REFERENCE NO. U-5725/R-3822		SHEET NO. 9	
R/W SHEET NO.			
ROADWAY DESIGN ENGINEER		HYDRAULICS ENGINEER	
DOCUMENT NOT CONSIDERED FINAL UNLESS ALL SIGNATURES COMPLETED			

NAD 83 / NA 2011

50
EMMA LONG
DB 1911 PG 44
DB 1199 PG 234
(TRACT 2)
PC 2 SL 194

52
WILLIE LONG
DB 1199 PG 234
(TRACT 1)
PC 2 SL 194

55
MASUKI INC.
DB 2430 PG 17
DB 1991 PG 325

51
FIRST CHRISTIAN CHURCH
DB 1906 PG 501
PC 6 SL 80-N

53
RIDER FARMS LLC
DB 2262 PG 642
PC 6 SL 100-A


54
RIDER FARMS LLC
DB 2262 PG 642
PC 6 SL 105-E

56
RIDER FARMS LLC
DB 2262 PG 642
PC 6 SL 105-E

REVISIONS

MATCHLINE -L- STA 7+00.00
SEE PLAN SHEET 8

MATCHLINE -L- STA 84+00.00
SEE PLAN SHEET 10

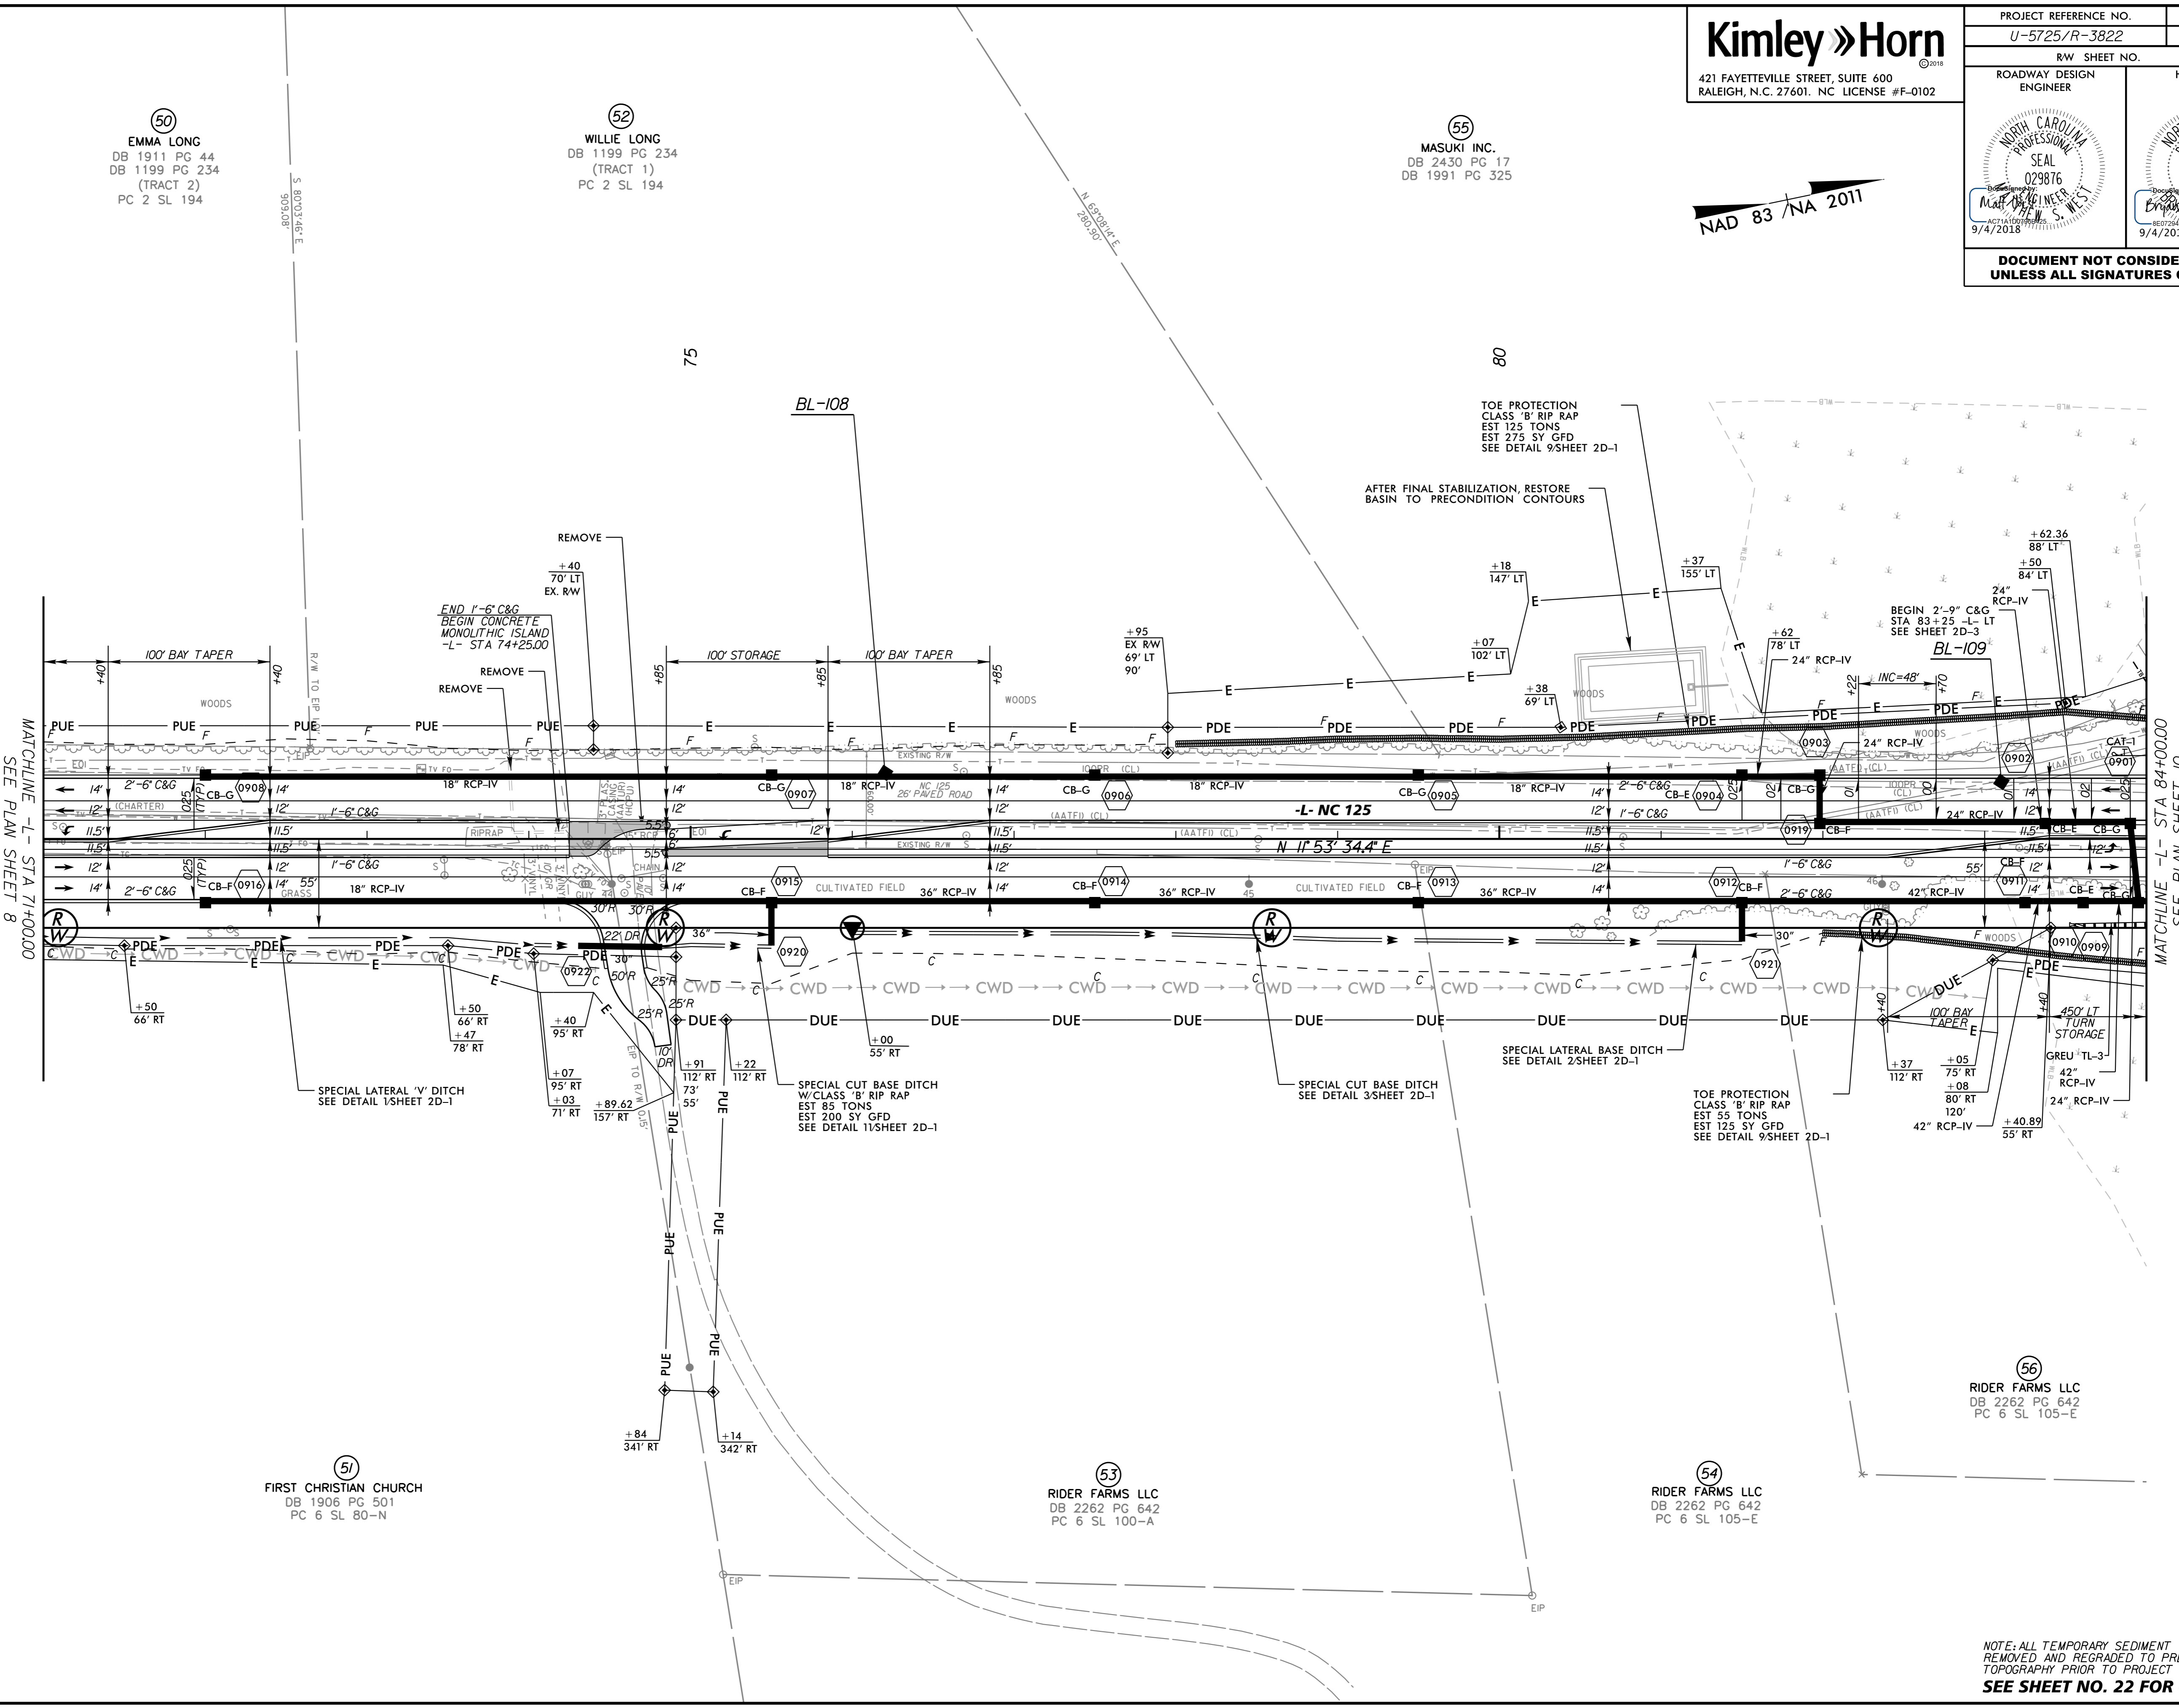

NOTE: ALL TEMPORARY SEDIMENT TRAPS SHALL BE REMOVED AND REGRADED TO PRECONSTRUCTION TOPOGRAPHY PRIOR TO PROJECT COMPLETION.
SEE SHEET NO. 22 FOR -L- PROFILE

9/14/2018