
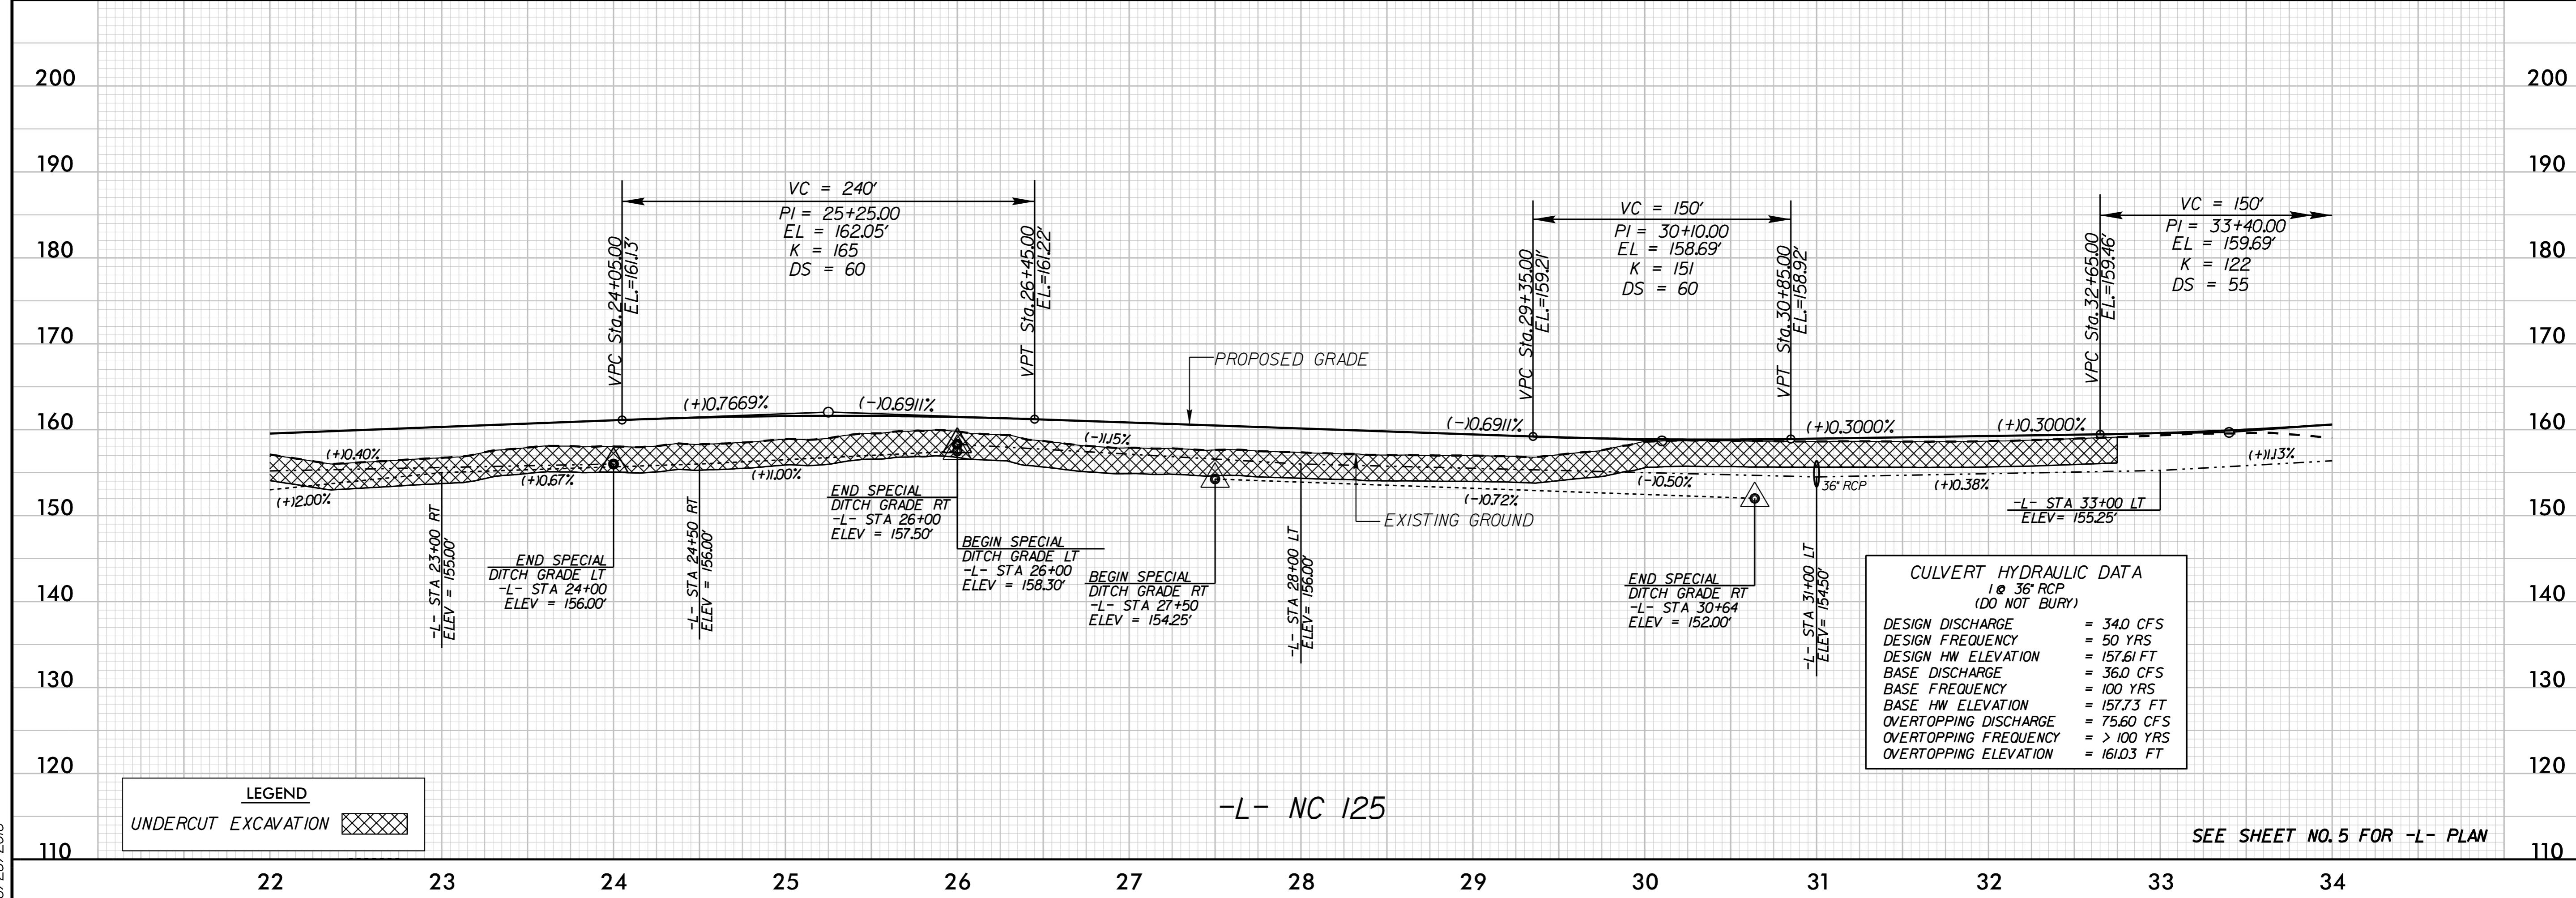


5/14/1999

PROJECT REFERENCE NO. U-5725/R-3822	SHEET NO. 20
ROADWAY DESIGN ENGINEER	HYDRAULICS ENGINEER
DOCUMENT NOT CONSIDERED FINAL UNLESS ALL SIGNATURES COMPLETED	

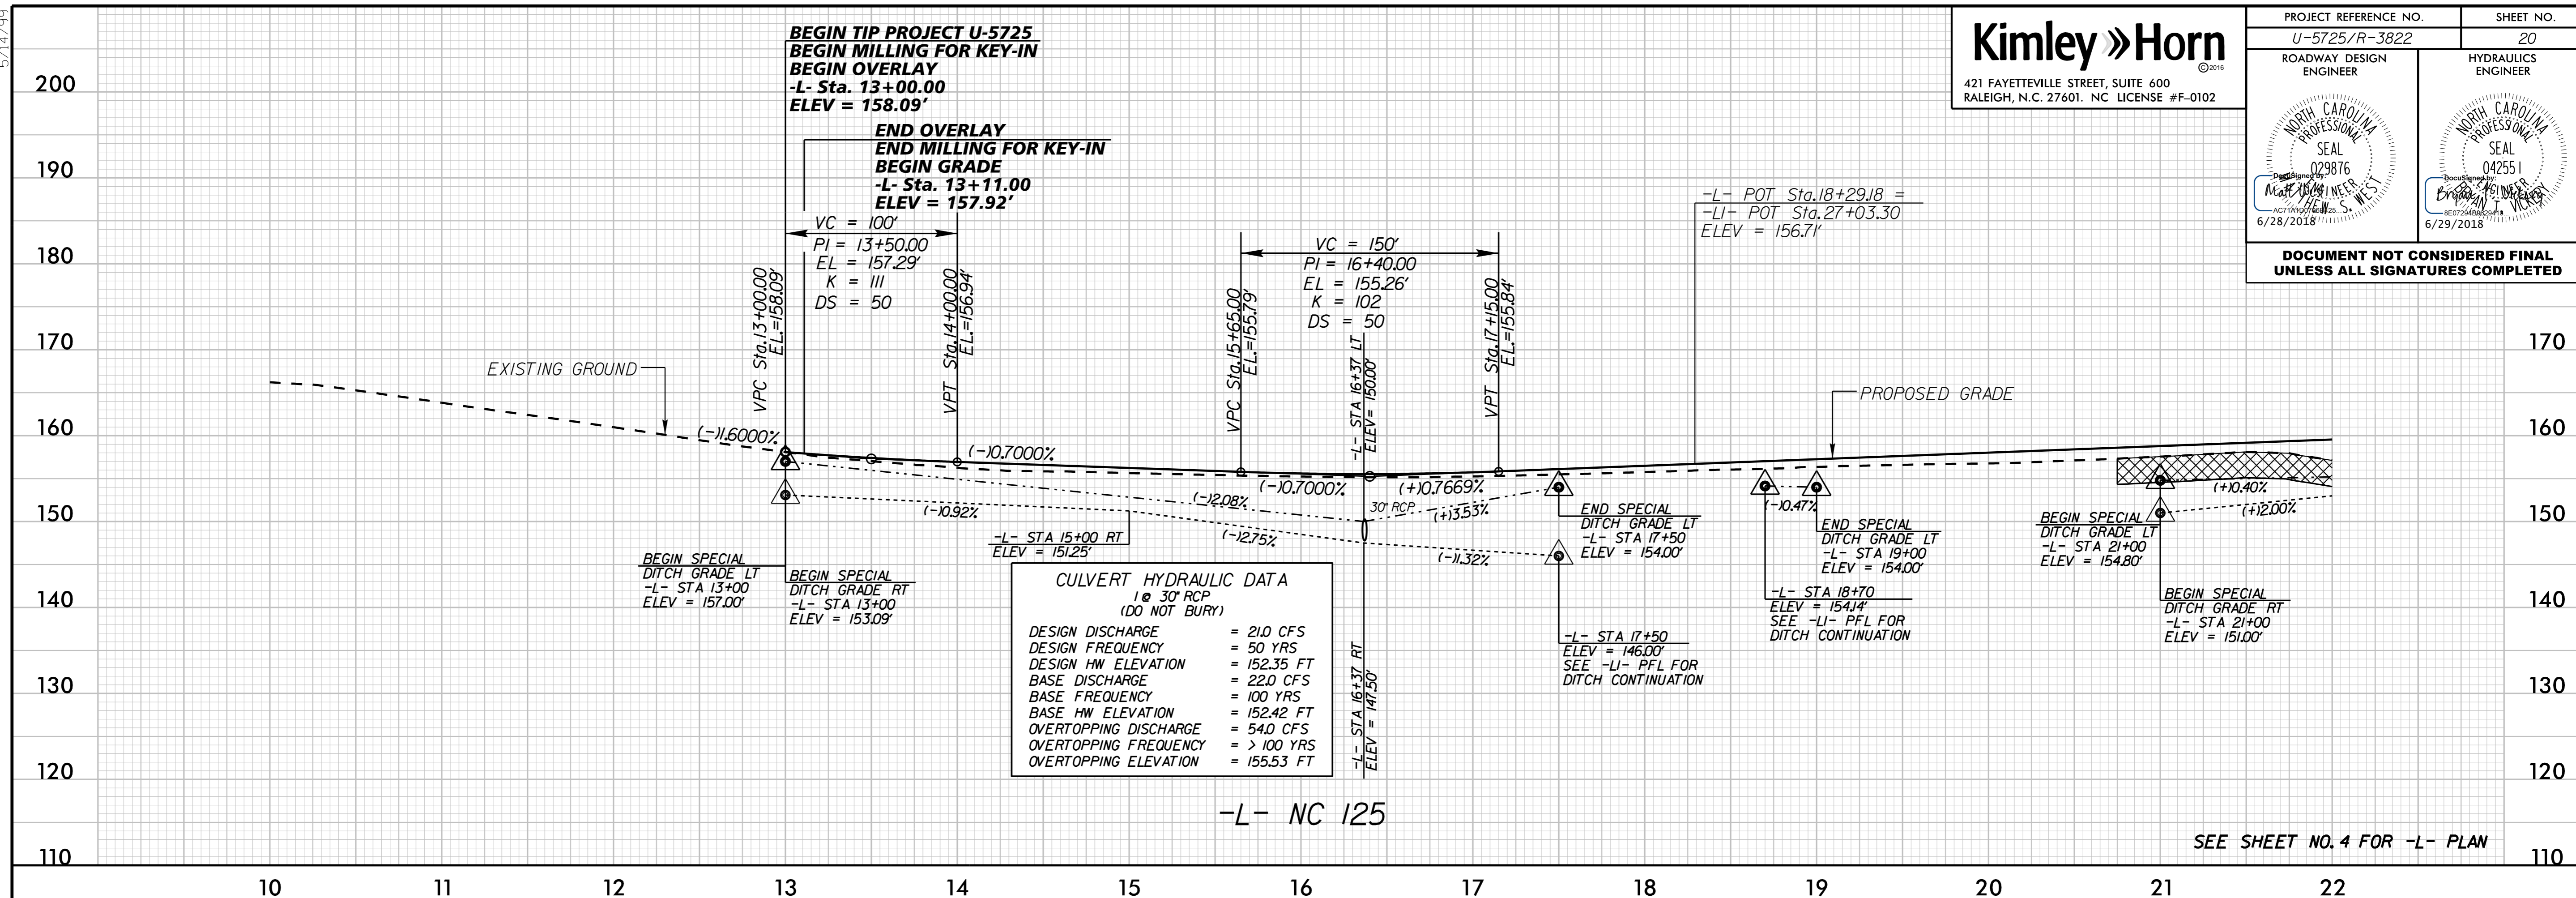

LEGEND
 UNDERCUT EXCAVATION

6/28/2018