



5/14/1999

PROJECT REFERENCE NO. U-5725/R-3822	SHEET NO. 21
ROADWAY DESIGN ENGINEER	HYDRAULICS ENGINEER
DOCUMENT NOT CONSIDERED FINAL UNLESS ALL SIGNATURES COMPLETED	

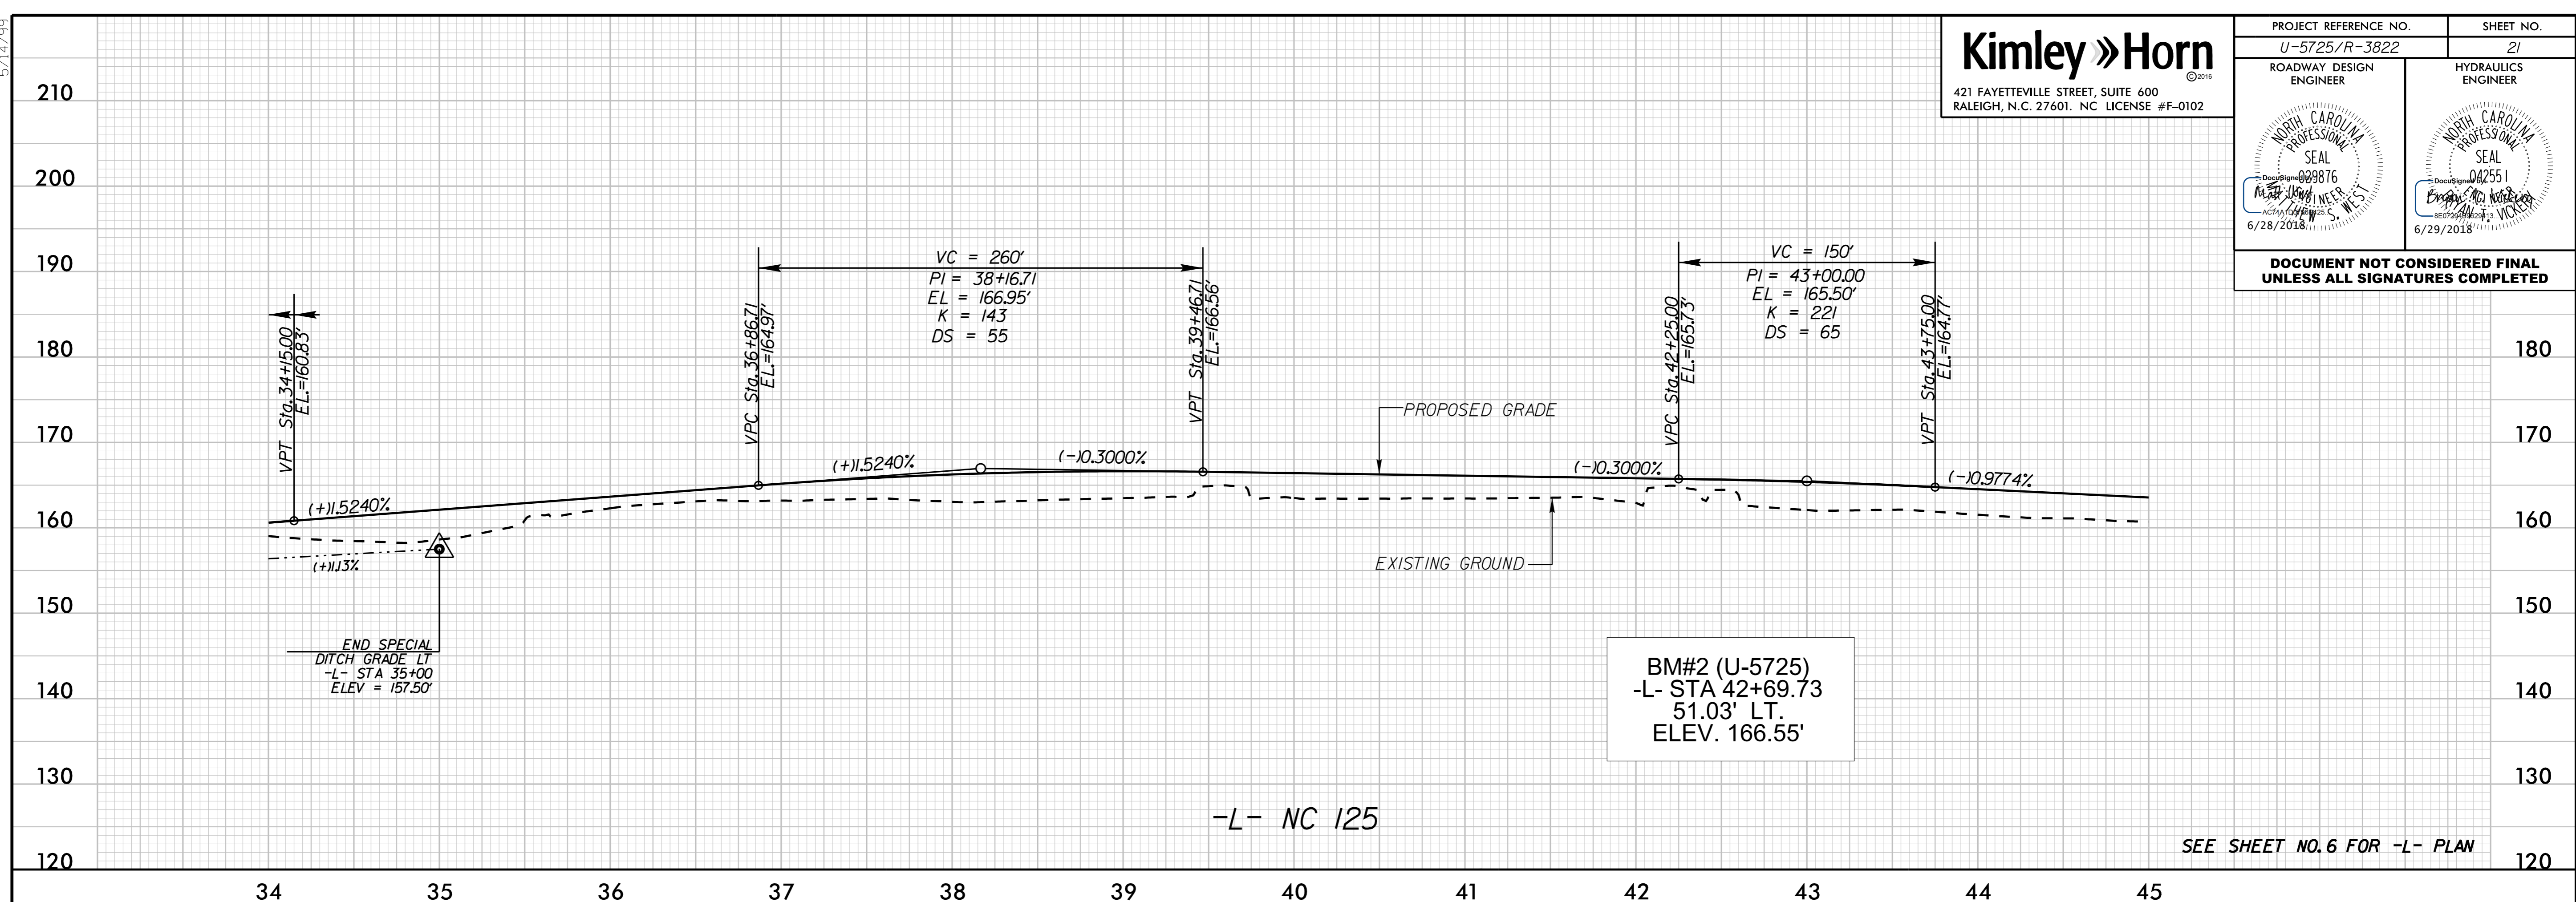

SEE SHEET NO. 6 FOR -L- PLAN

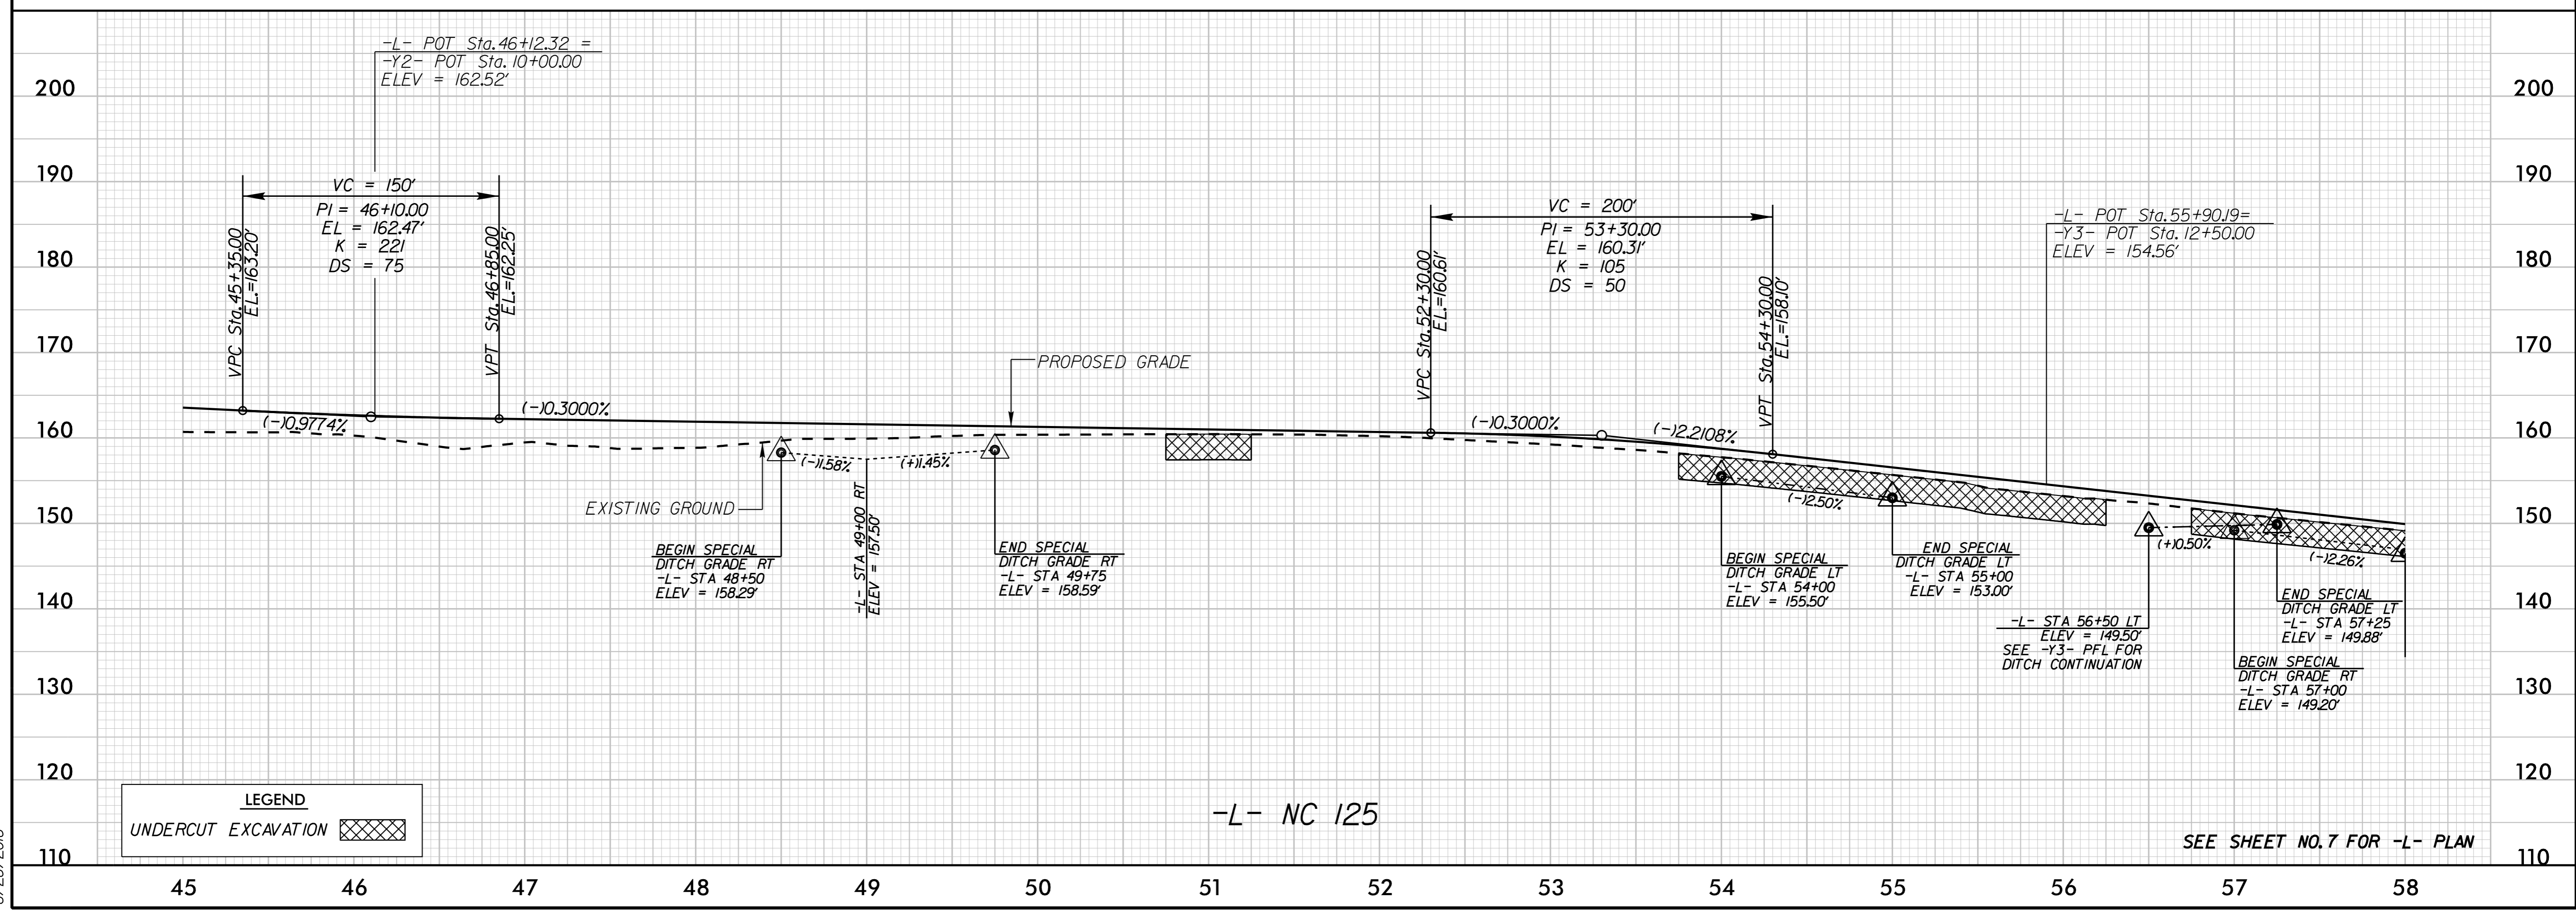

LEGEND
 UNDERCUT EXCAVATION

SEE SHEET NO. 7 FOR -L- PLAN

6/28/2018