



5/14/1999

PROJECT REFERENCE NO. U-5725/R-3822	SHEET NO. 28
ROADWAY DESIGN ENGINEER	HYDRAULICS ENGINEER

DOCUMENT NOT CONSIDERED FINAL UNLESS ALL SIGNATURES COMPLETED

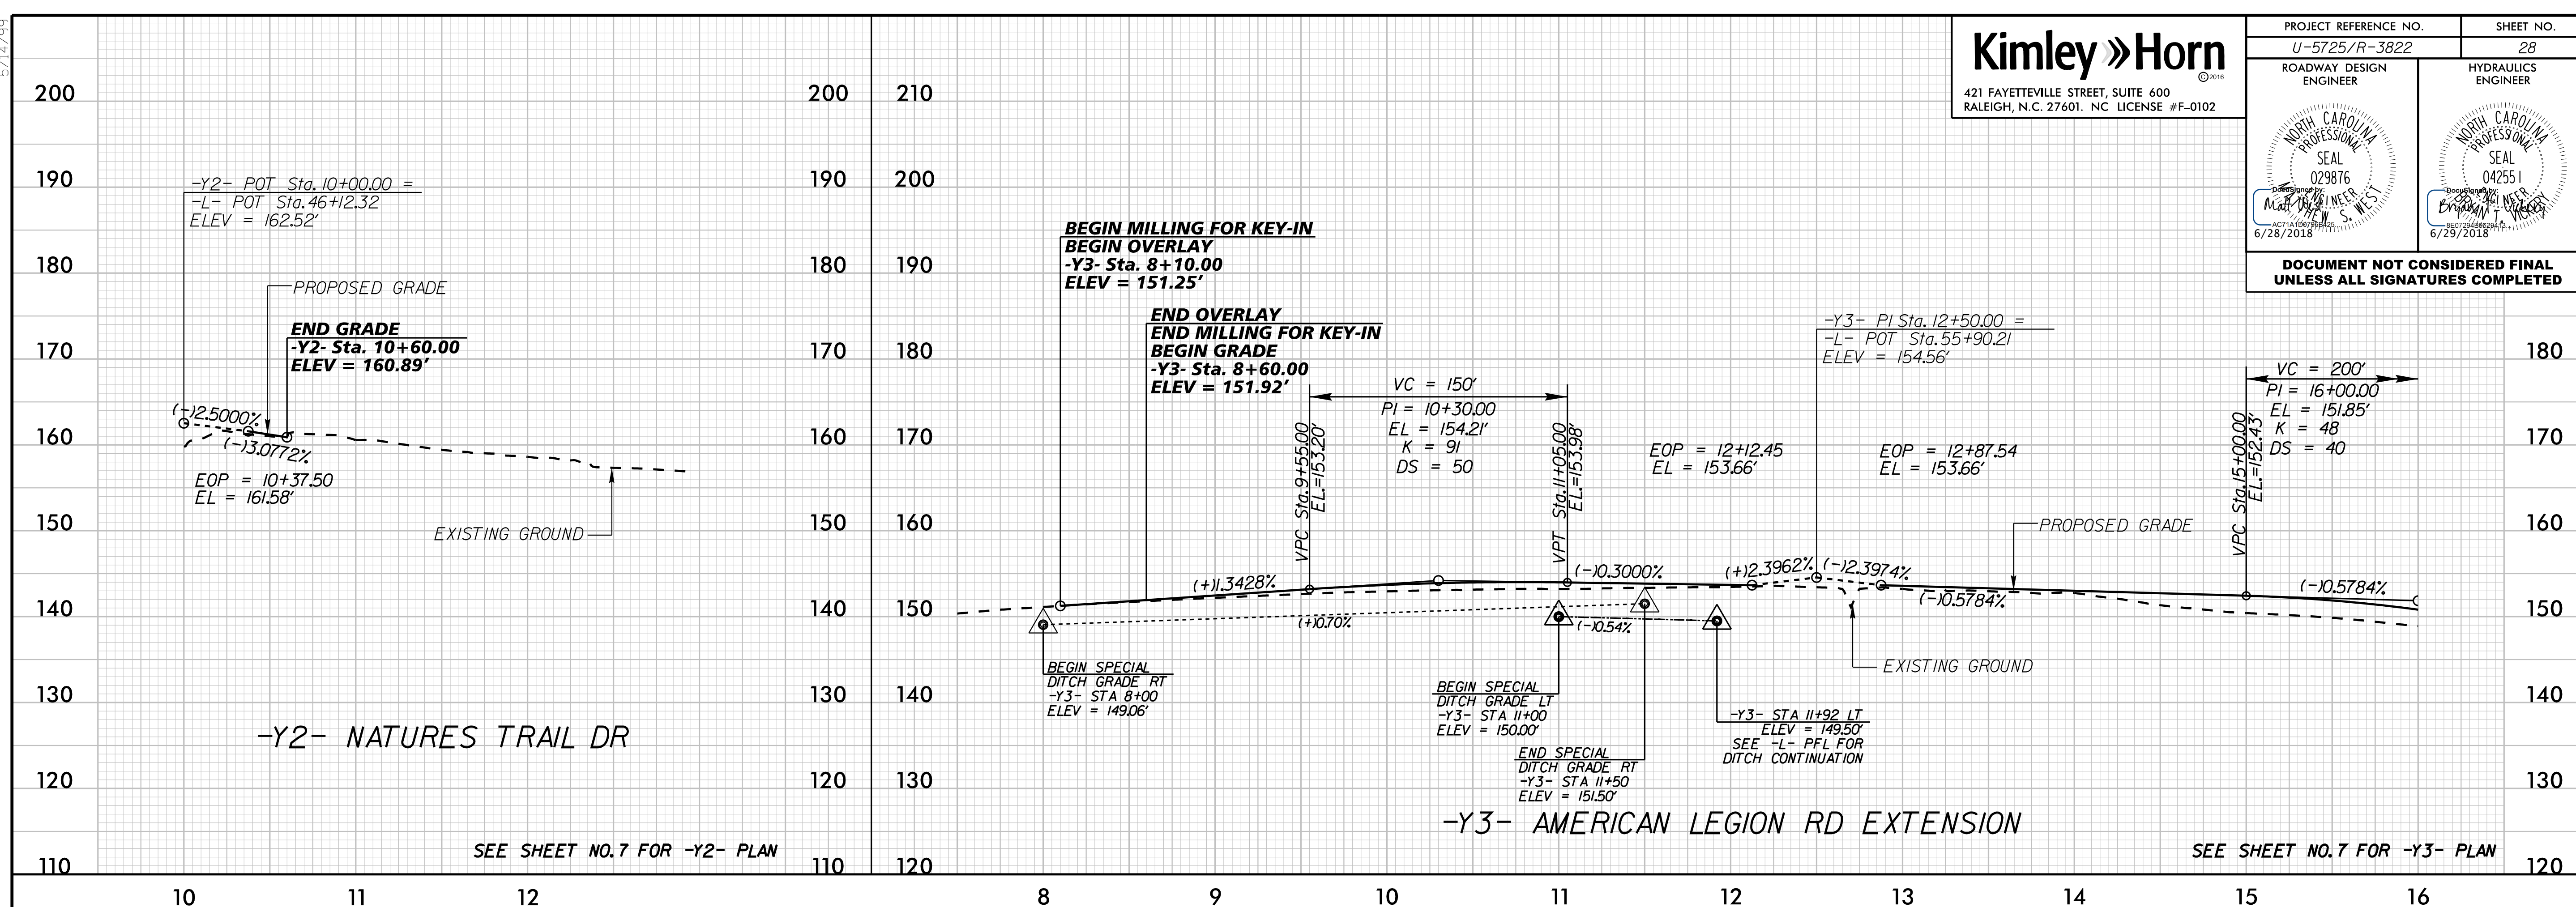

6/28/2018

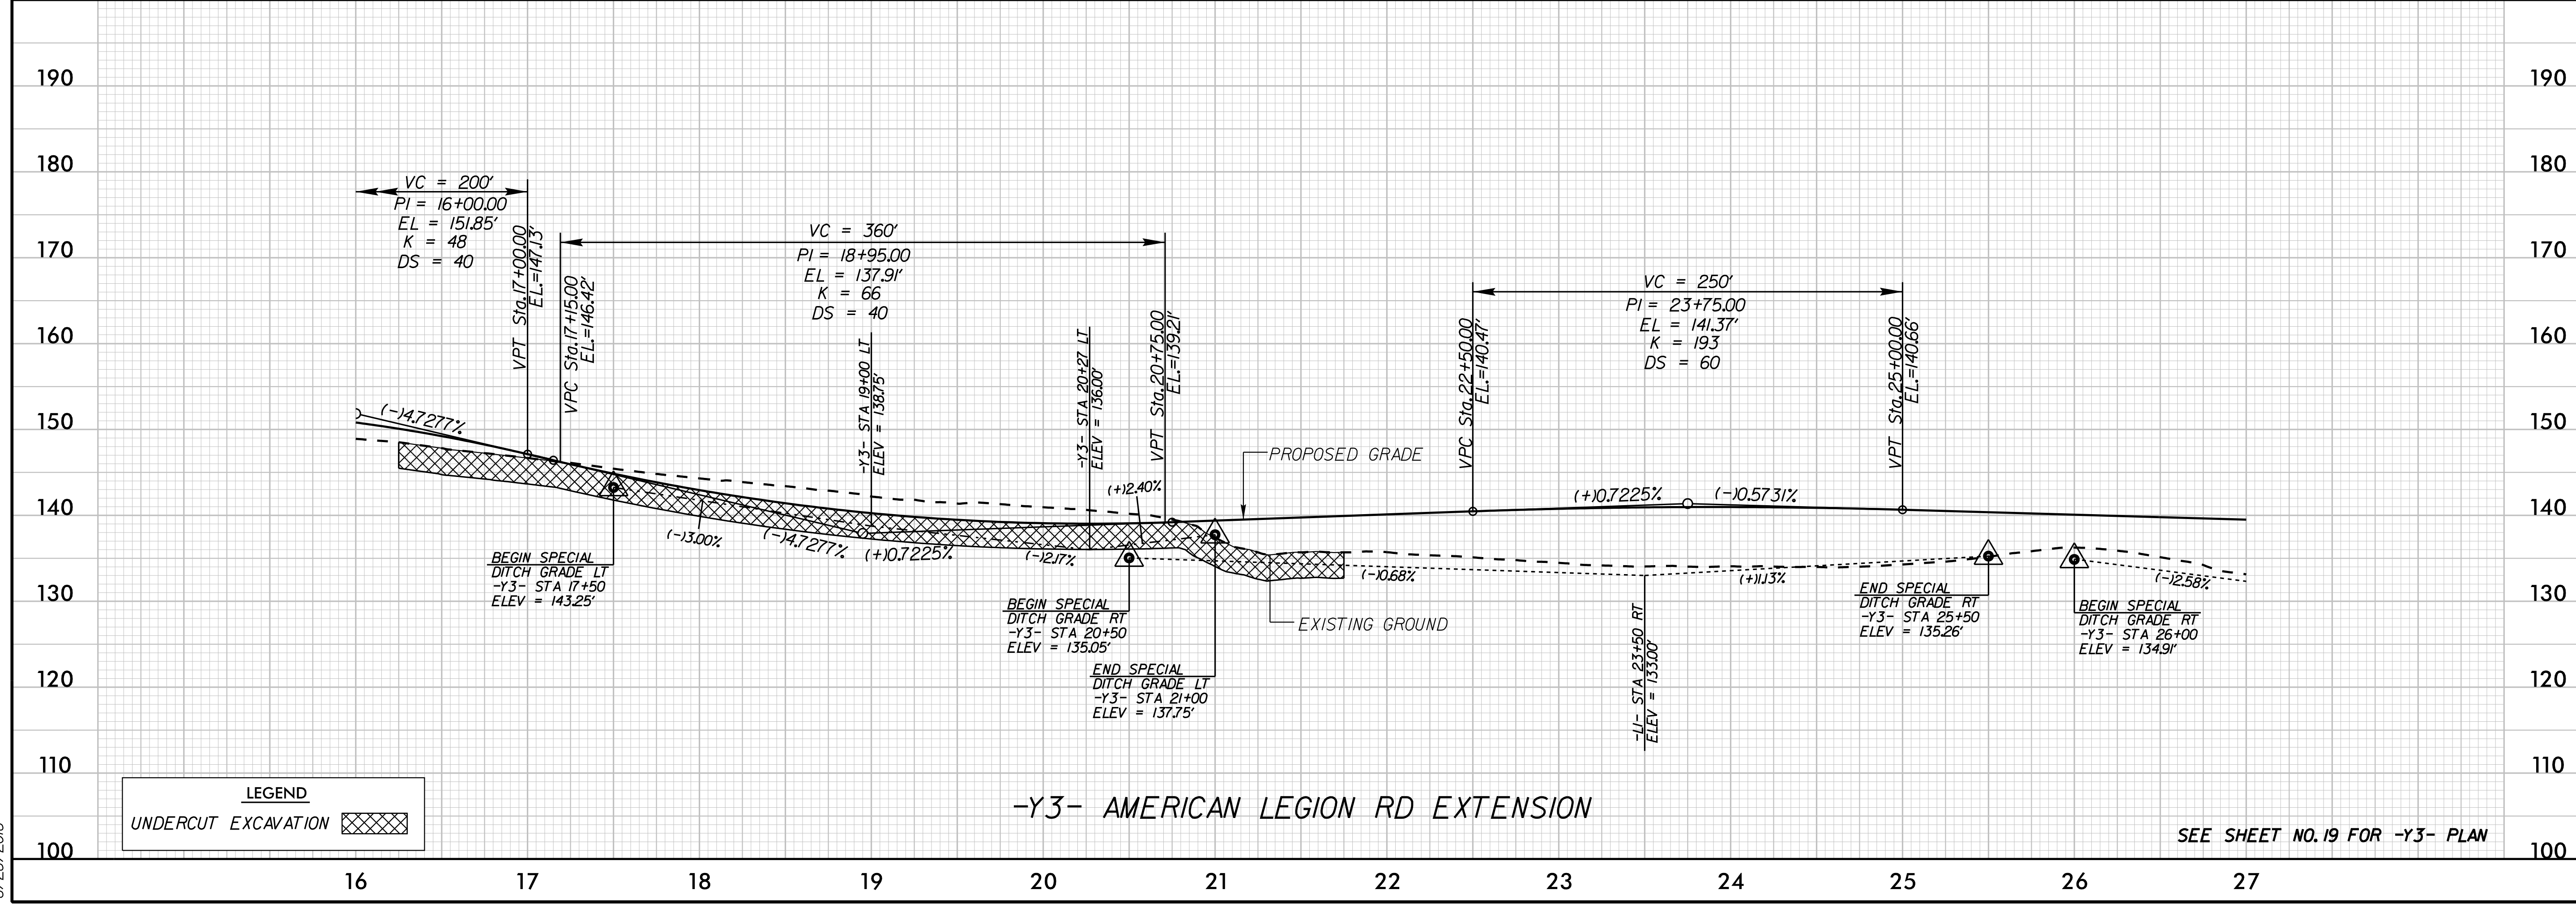

LEGEND
 UNDERCUT EXCAVATION

SEE SHEET NO. 19 FOR -Y3- PLAN