
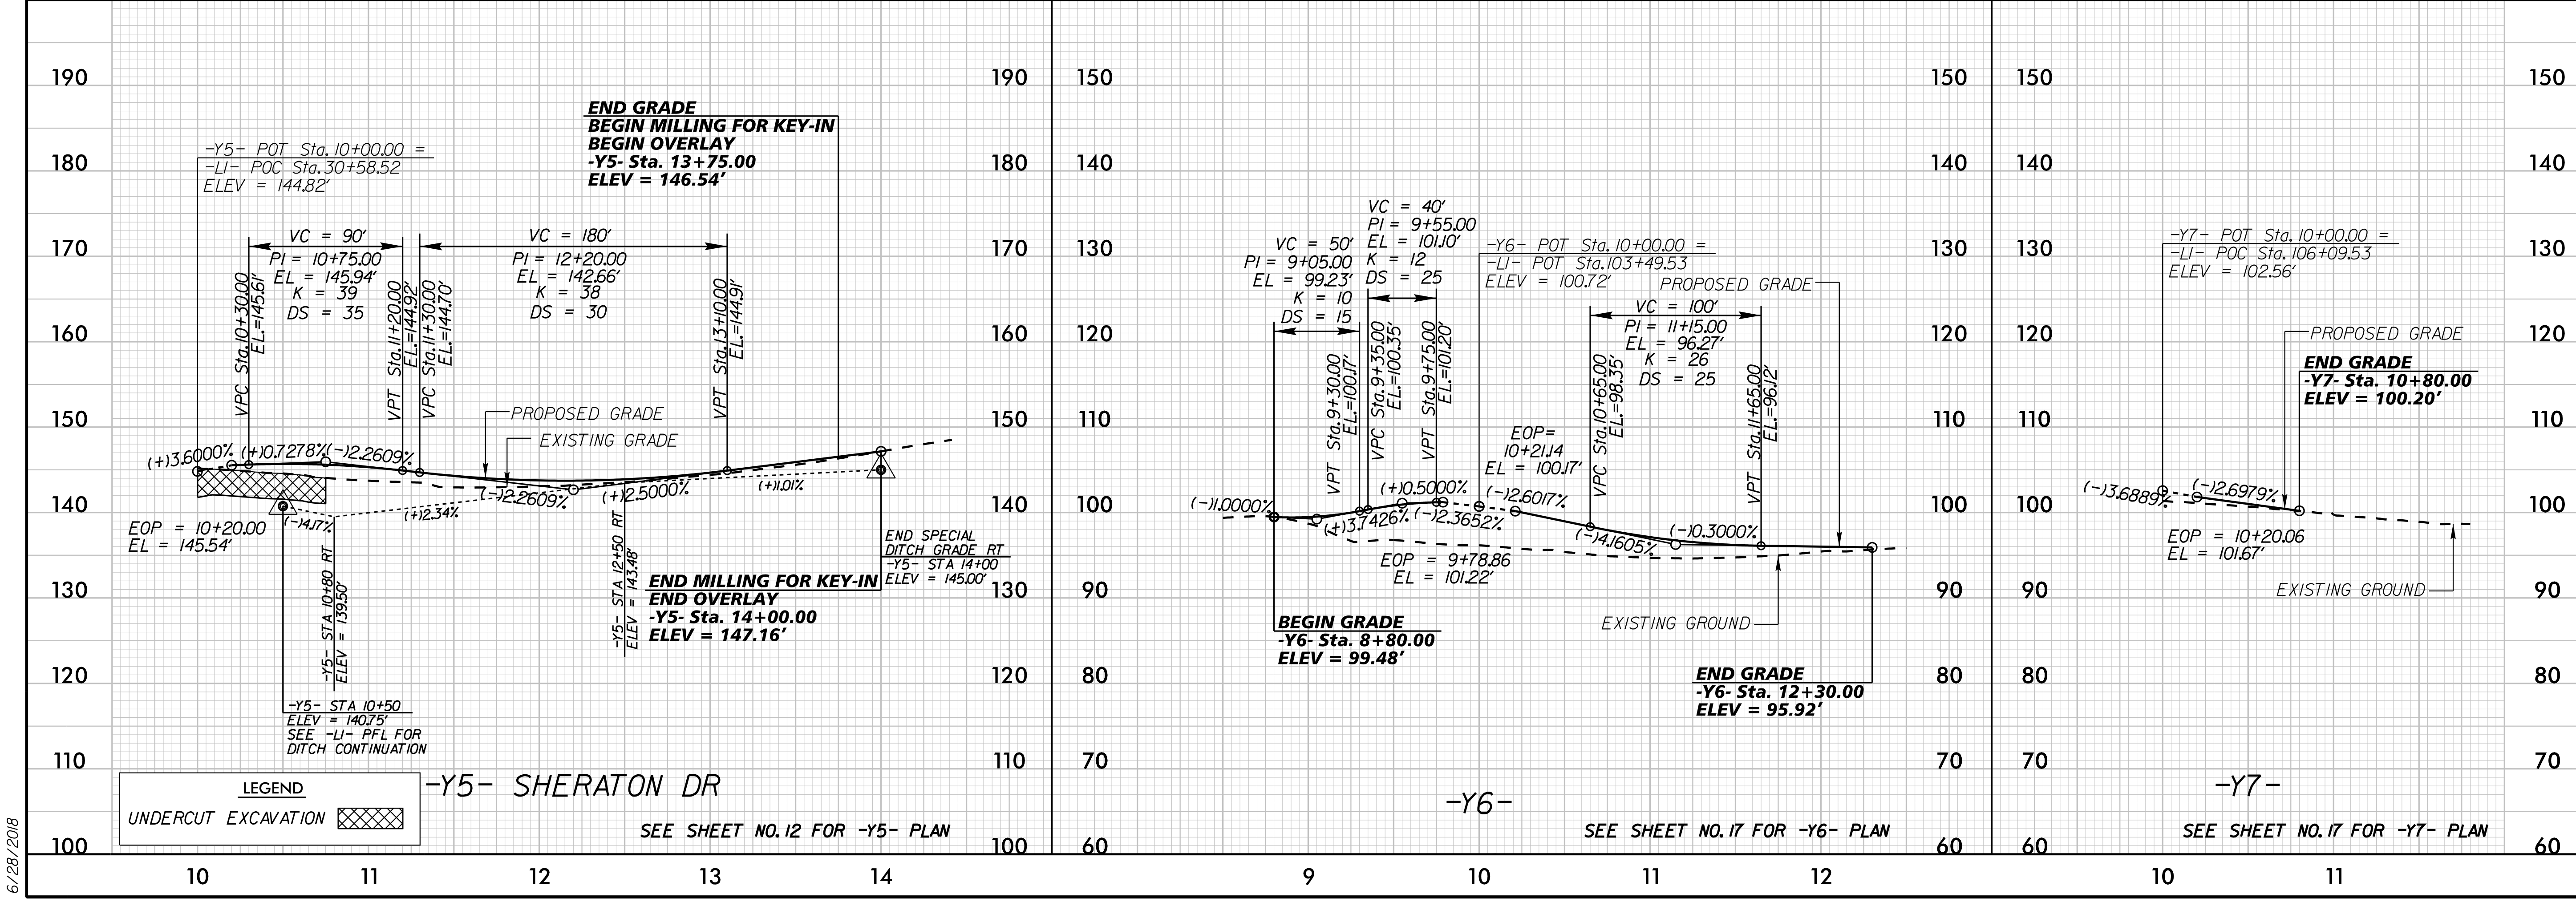


5/14/1999

PROJECT REFERENCE NO. U-5725/R-3822	SHEET NO. 29
ROADWAY DESIGN ENGINEER	HYDRAULICS ENGINEER

**DOCUMENT NOT CONSIDERED FINAL
UNLESS ALL SIGNATURES COMPLETED**

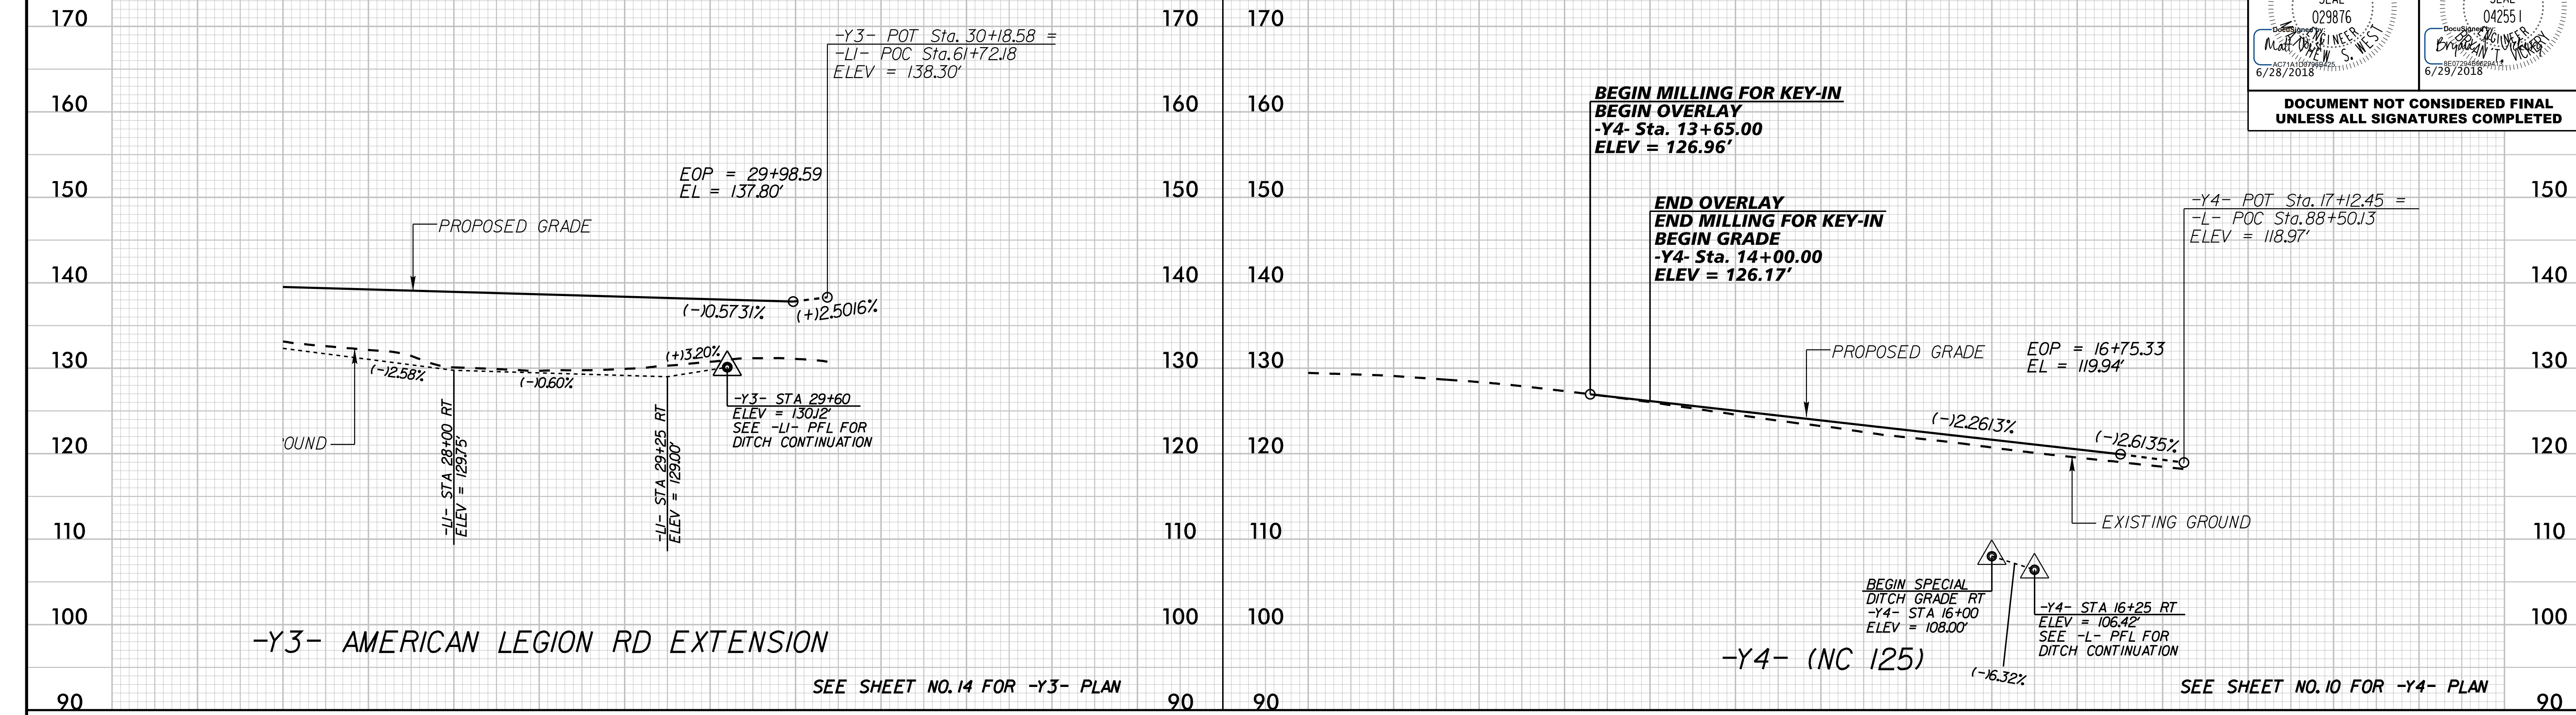

LEGEND
 UNDERCUT EXCAVATION

6/28/2018