


PROJECT REFERENCE NO. U-5725/R-3822		SHEET NO. 5	
RW SHEET NO.		HYDRAULICS ENGINEER	
ROADWAY DESIGN ENGINEER		SEAL 042551 7/6/2018	
NORTH CAROLINA PROFESSIONAL SEAL 029876 7/6/2018 Matthew S. West		NORTH CAROLINA PROFESSIONAL SEAL 042551 7/6/2018 Ernest T. Venable	
DOCUMENT NOT CONSIDERED FINAL UNLESS ALL SIGNATURES COMPLETED			

-L-
 PI Sta 29+17.86
 $\Delta = 41' 55" 36.6" (RT)$
 $D = 2' 51" 53.2"$
 $L = 1,463.52'$
 $T = 766.26'$
 $R = 2,000.00'$
 $e = 4.0$
 $R_w = 192'$

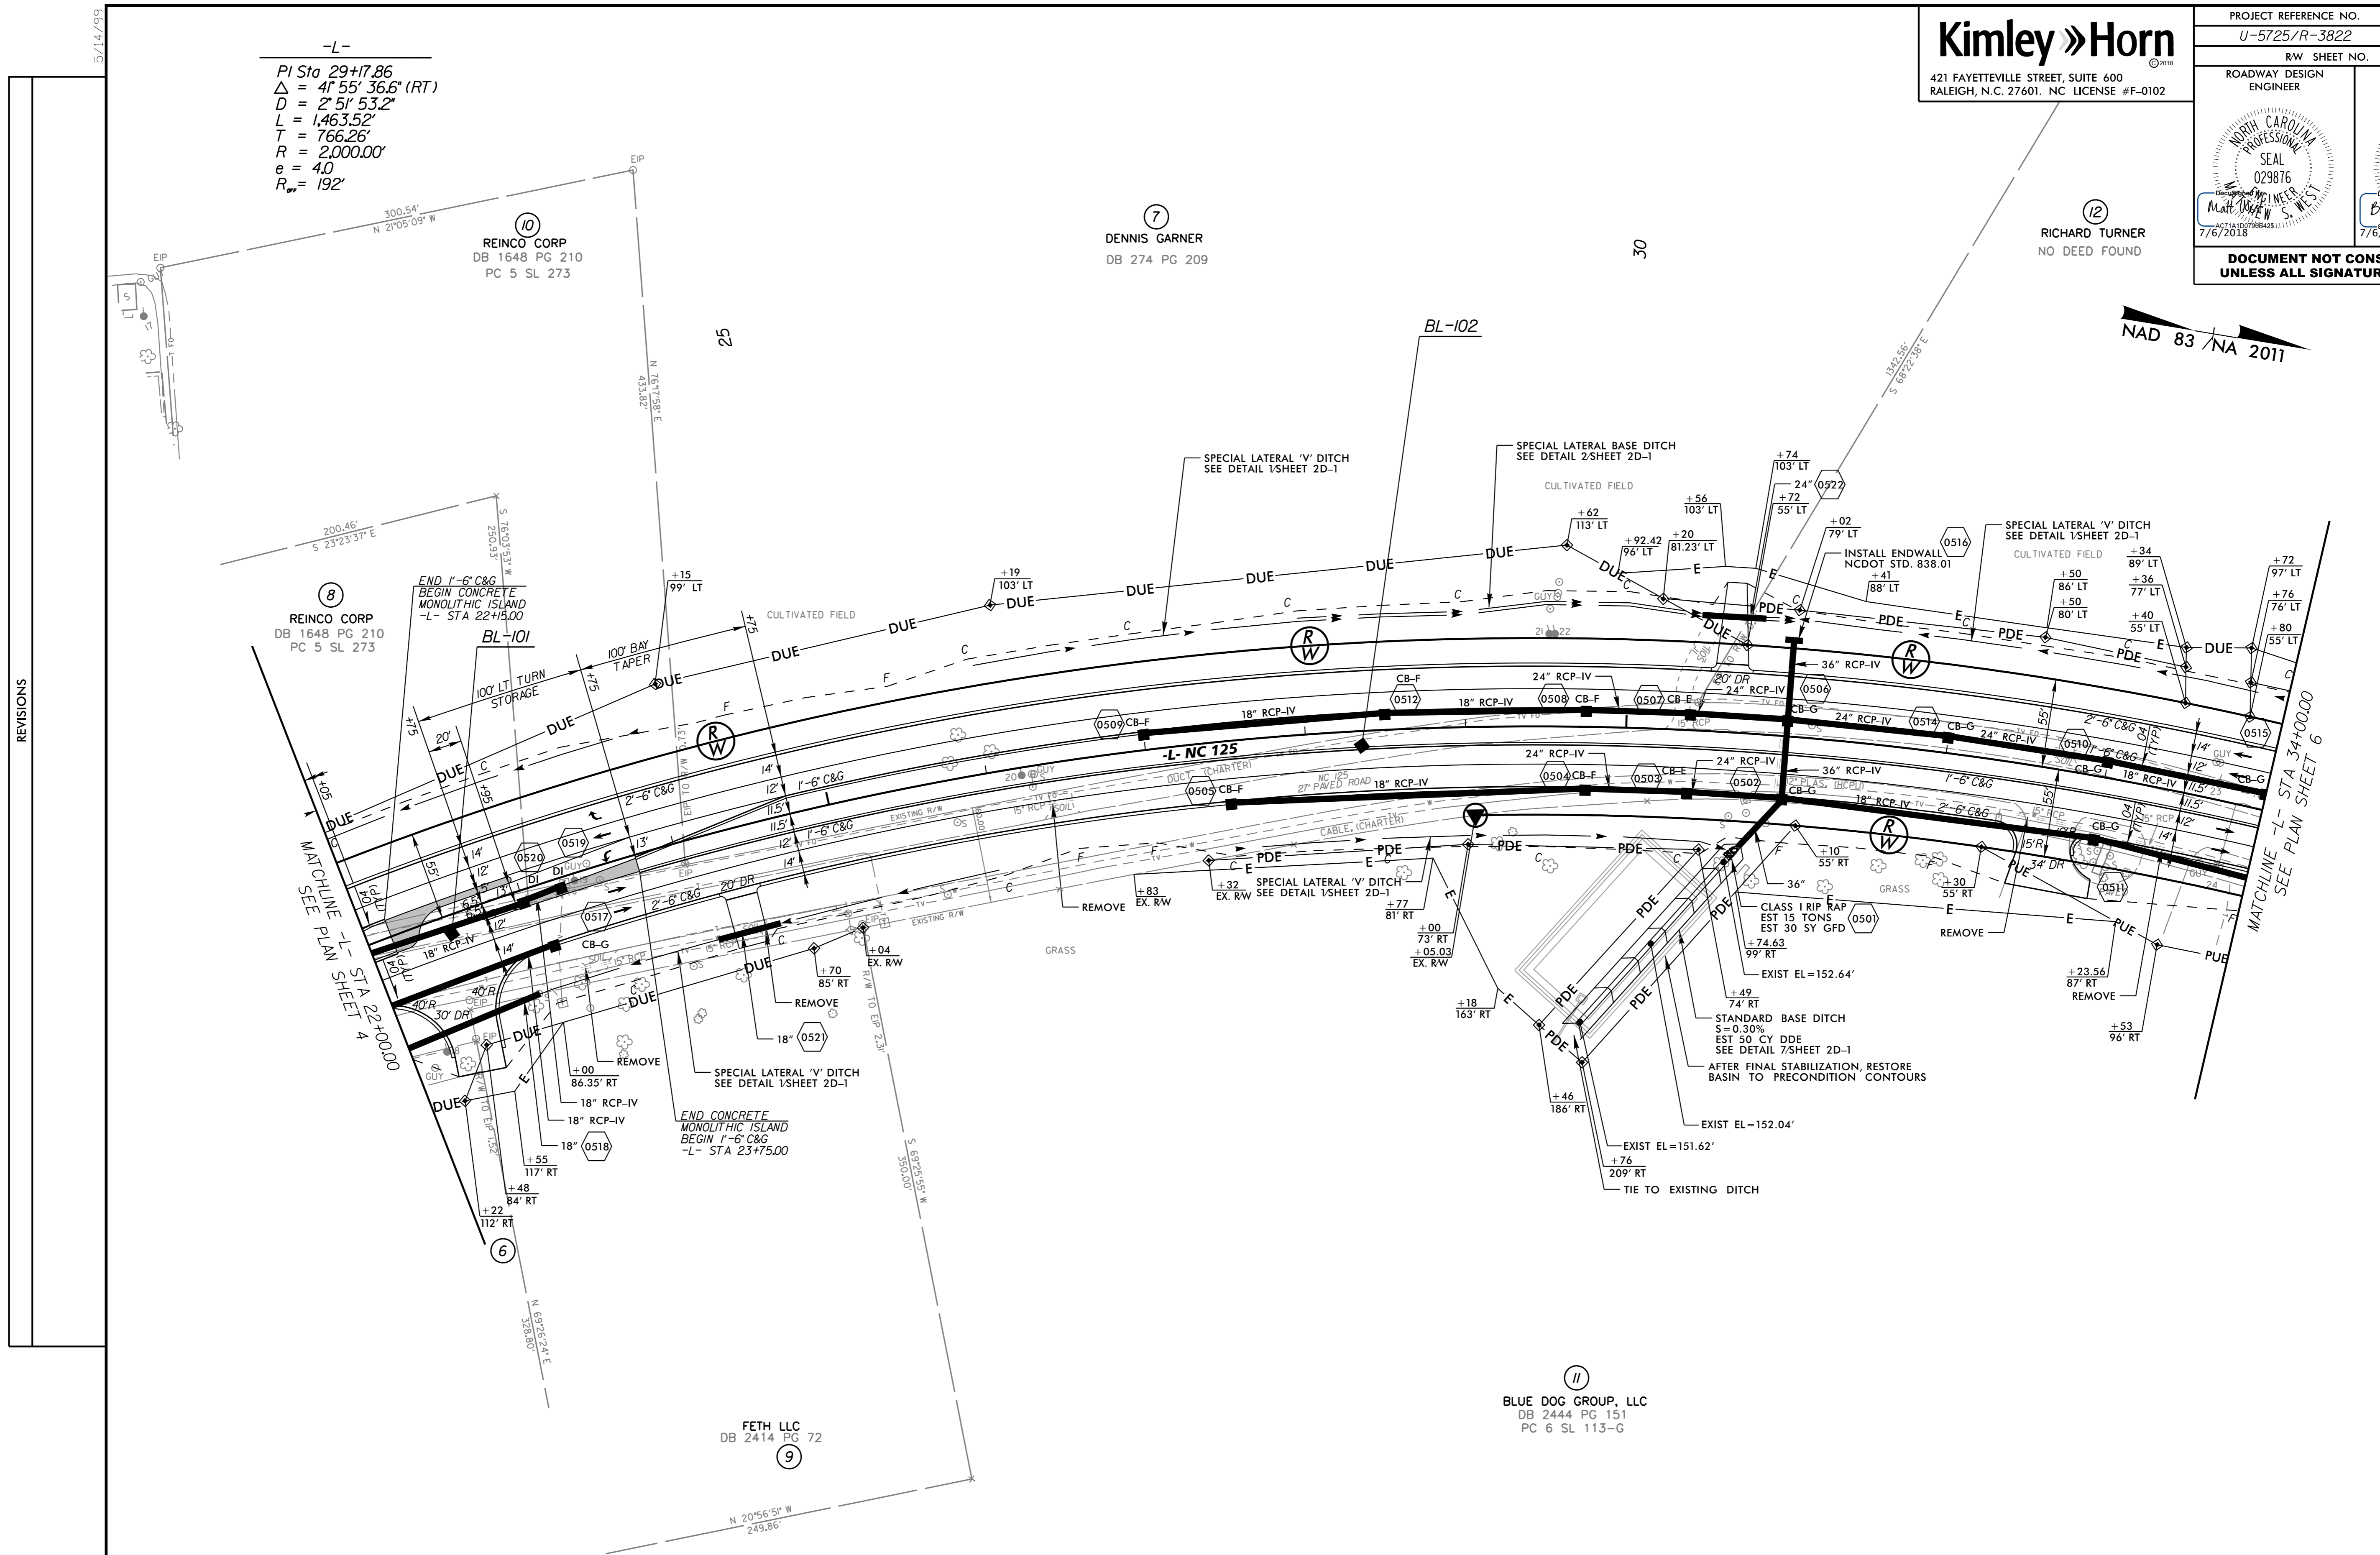

NAD 83 / NA 2011

REVISIONS

NOTE: ALL TEMPORARY SEDIMENT TRAPS SHALL BE REMOVED AND REGRADED TO PRECONSTRUCTION TOPOGRAPHY PRIOR TO PROJECT COMPLETION.
 SEE SHEET NO. 20 FOR -L- PROFILE

7/6/2018