

5/14/19

Kimley Horn
421 FAYETTEVILLE STREET, SUITE 600
RALEIGH, N.C. 27601. NC LICENSE #F-0102

PROJECT REFERENCE NO. U-5725/R-3822		SHEET NO. 6	
ROADWAY DESIGN ENGINEER		HYDRAULICS ENGINEER	
DOCUMENT NOT CONSIDERED FINAL UNLESS ALL SIGNATURES COMPLETED			

NAD 83 / NA 2011

(20)
ANTHONY DICKENS
DB 644 PG 561

-L-
 $PI\ Sta\ 29+17.86$
 $\Delta = 4^\circ 55' 36.6" (RT)$
 $D = 2^\circ 51' 53.2"$
 $L = 1,463.52'$
 $T = 766.26'$
 $R = 2,000.00'$
 $e = 4.0$
 $R_{min} = 192'$

(12)
RICHARD TURNER
NO DEED FOUND


(14)
ESTATE DEVELOPERS LLC
DB 2431 PG 85

(16)
MYSTIQUE MANAGEMENT, LLC
DB 2189 PG 251

35

40

45

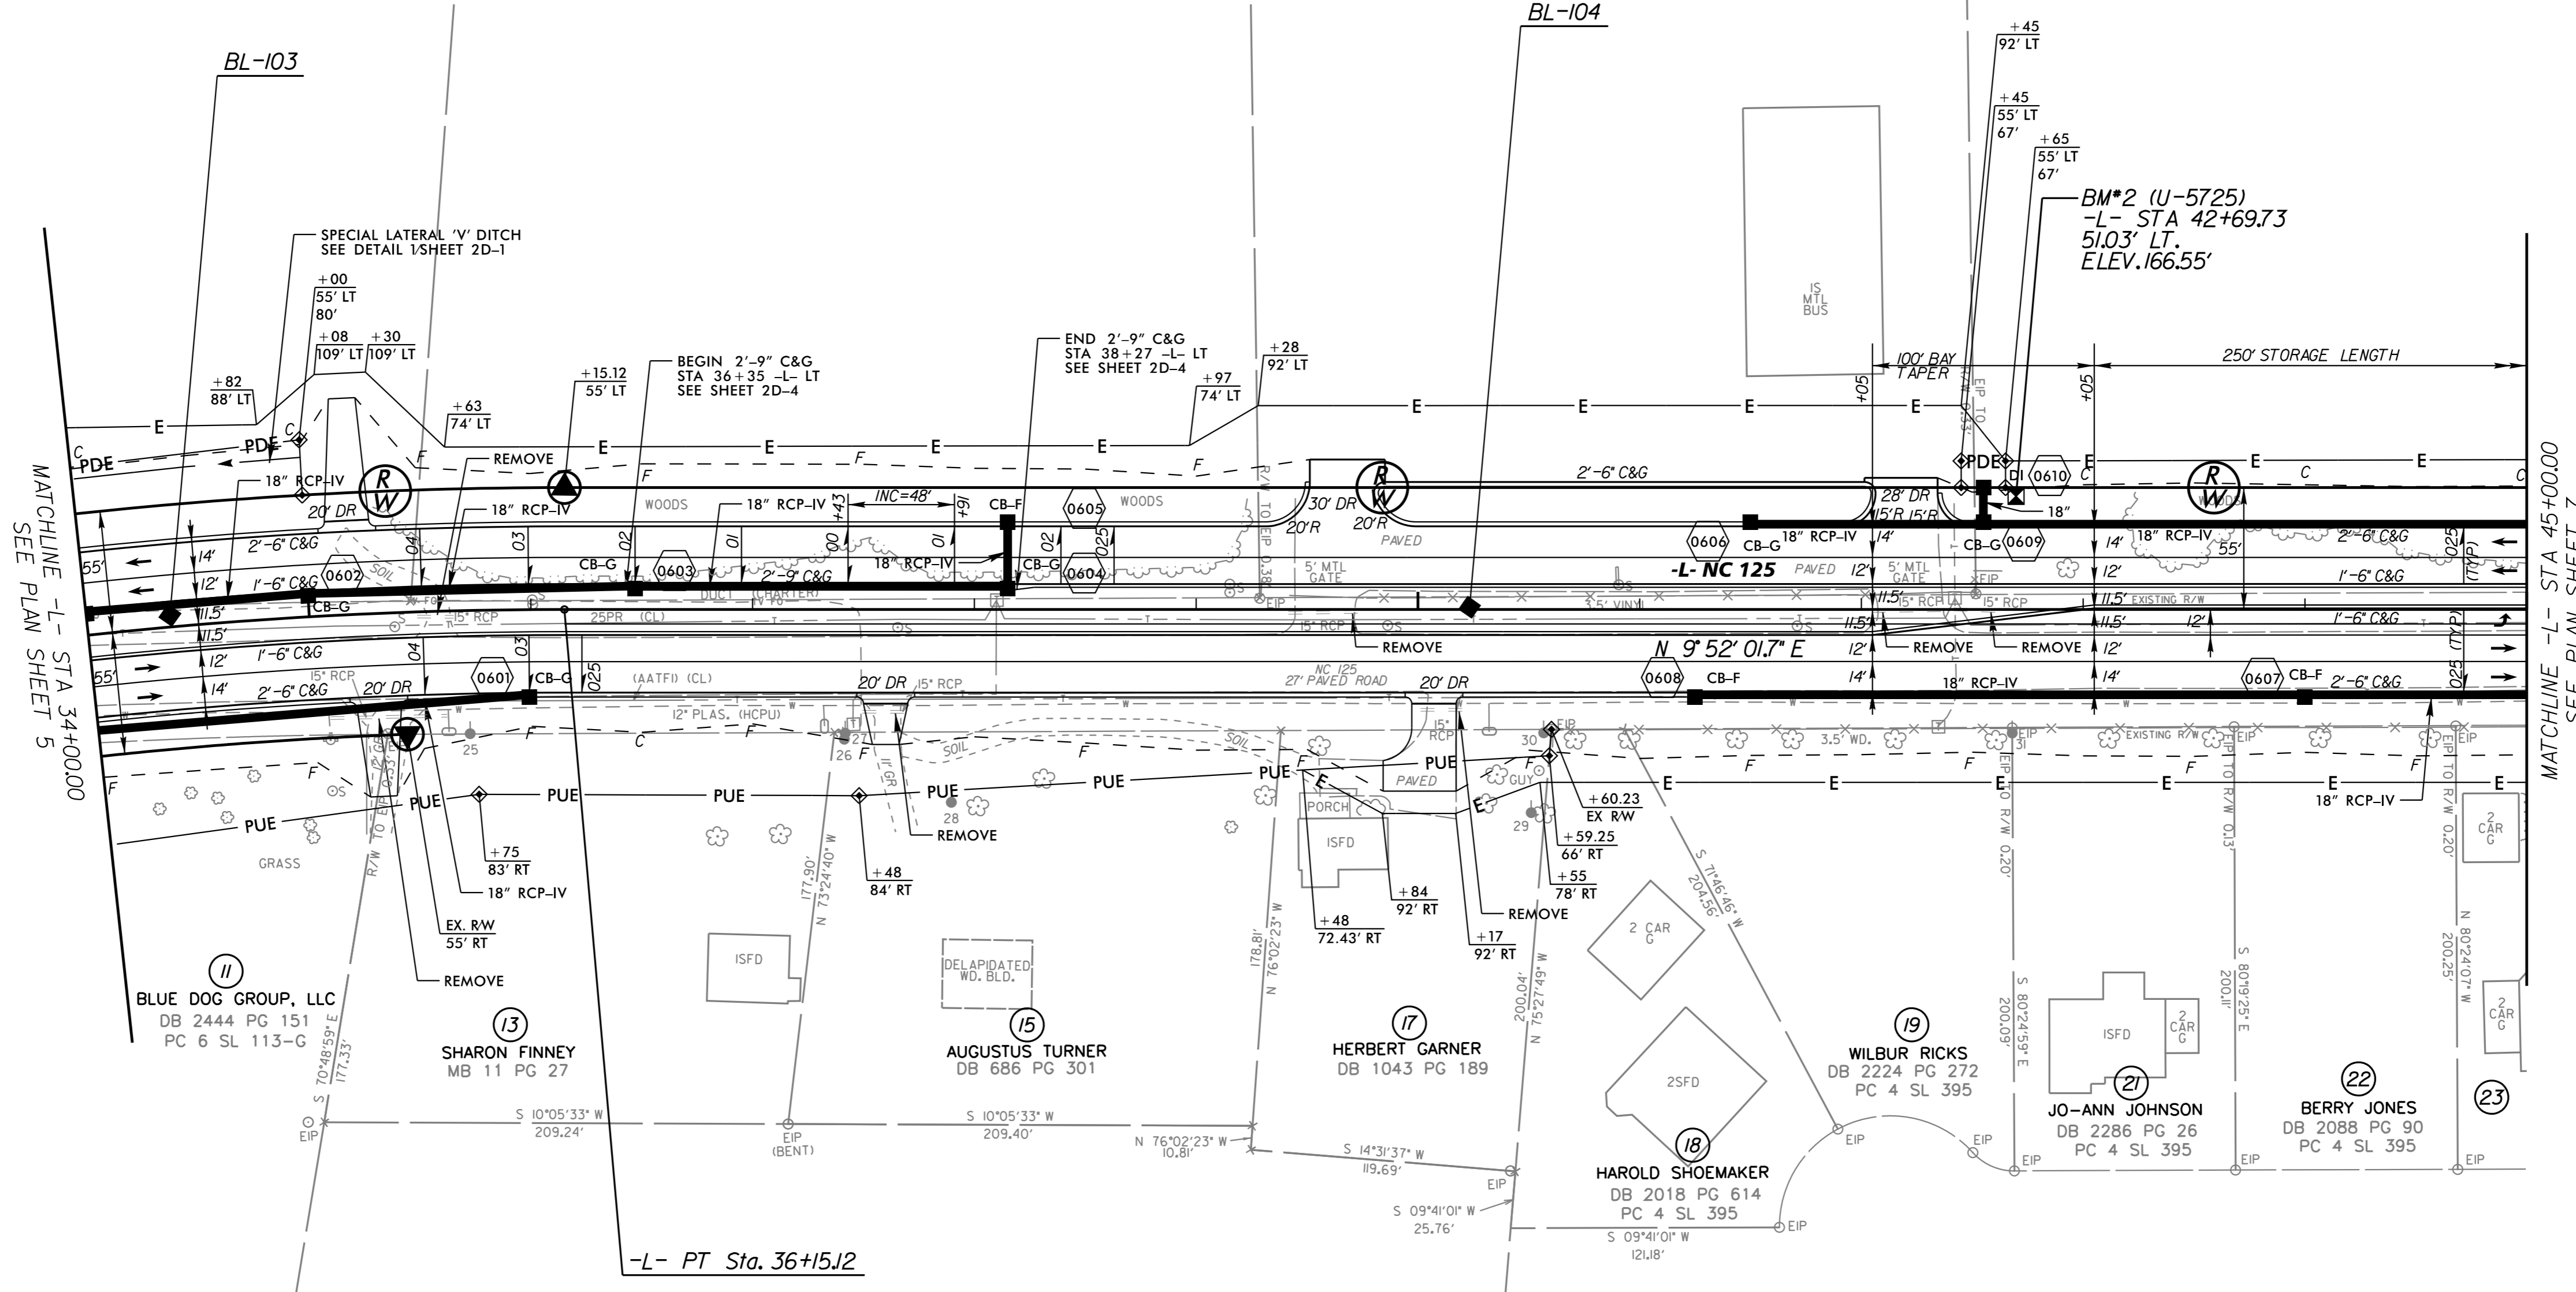

MATCHLINE -L- STA 34+00.00
SEE PLAN SHEET 5

MATCHLINE -L- STA 45+00.00
SEE PLAN SHEET 7

(11)
BLUE DOG GROUP, LLC
DB 2444 PG 151
PC 6 SL 113-G

(13)
SHARON FINNEY
MB 11 PG 27

(15)
AUGUSTUS TURNER
DB 686 PG 301

(17)
HERBERT GARNER
DB 1043 PG 189

(18)
HAROLD SHOEMAKER
DB 2018 PG 614
PC 4 SL 395

(19)
WILBUR RICKS
DB 2224 PG 272
PC 4 SL 395

(21)
JO-ANN JOHNSON
DB 2286 PG 26
PC 4 SL 395

(22)
BERRY JONES
DB 2088 PG 90
PC 4 SL 395

-L- PT Sta. 36+15.12

REVISIONS

7/6/2018

NOTE: ALL TEMPORARY SEDIMENT TRAPS SHALL BE REMOVED AND REGRADED TO PRECONSTRUCTION TOPOGRAPHY PRIOR TO PROJECT COMPLETION.
SEE SHEET NO. 21 FOR -L- PROFILE