

5/14/1999

Kimley Horn
 421 FAYETTEVILLE STREET, SUITE 600
 RALEIGH, N.C. 27601. NC LICENSE #F-0102

PROJECT REFERENCE NO. U-5725/R-3822	SHEET NO. 9
R/W SHEET NO.	
ROADWAY DESIGN ENGINEER	HYDRAULICS ENGINEER

NAD 83 / NA 2011

**DOCUMENT NOT CONSIDERED FINAL
UNLESS ALL SIGNATURES COMPLETED**

50
 EMMA LONG
 DB 1911 PG 44
 DB 1199 PG 234
 (TRACT 2)
 PC 2 SL 194


52
 WILLIE LONG
 DB 1199 PG 234
 (TRACT 1)
 PC 2 SL 194

55
 MASUKI INC.
 DB 2430 PG 17
 DB 1991 PG 325

NORTH CAROLINA PROFESSIONAL SEAL
 029876
 Matt D. West
 7/6/2018

NORTH CAROLINA PROFESSIONAL SEAL
 042551
 Brandon T. West
 7/6/2018

REVISIONS

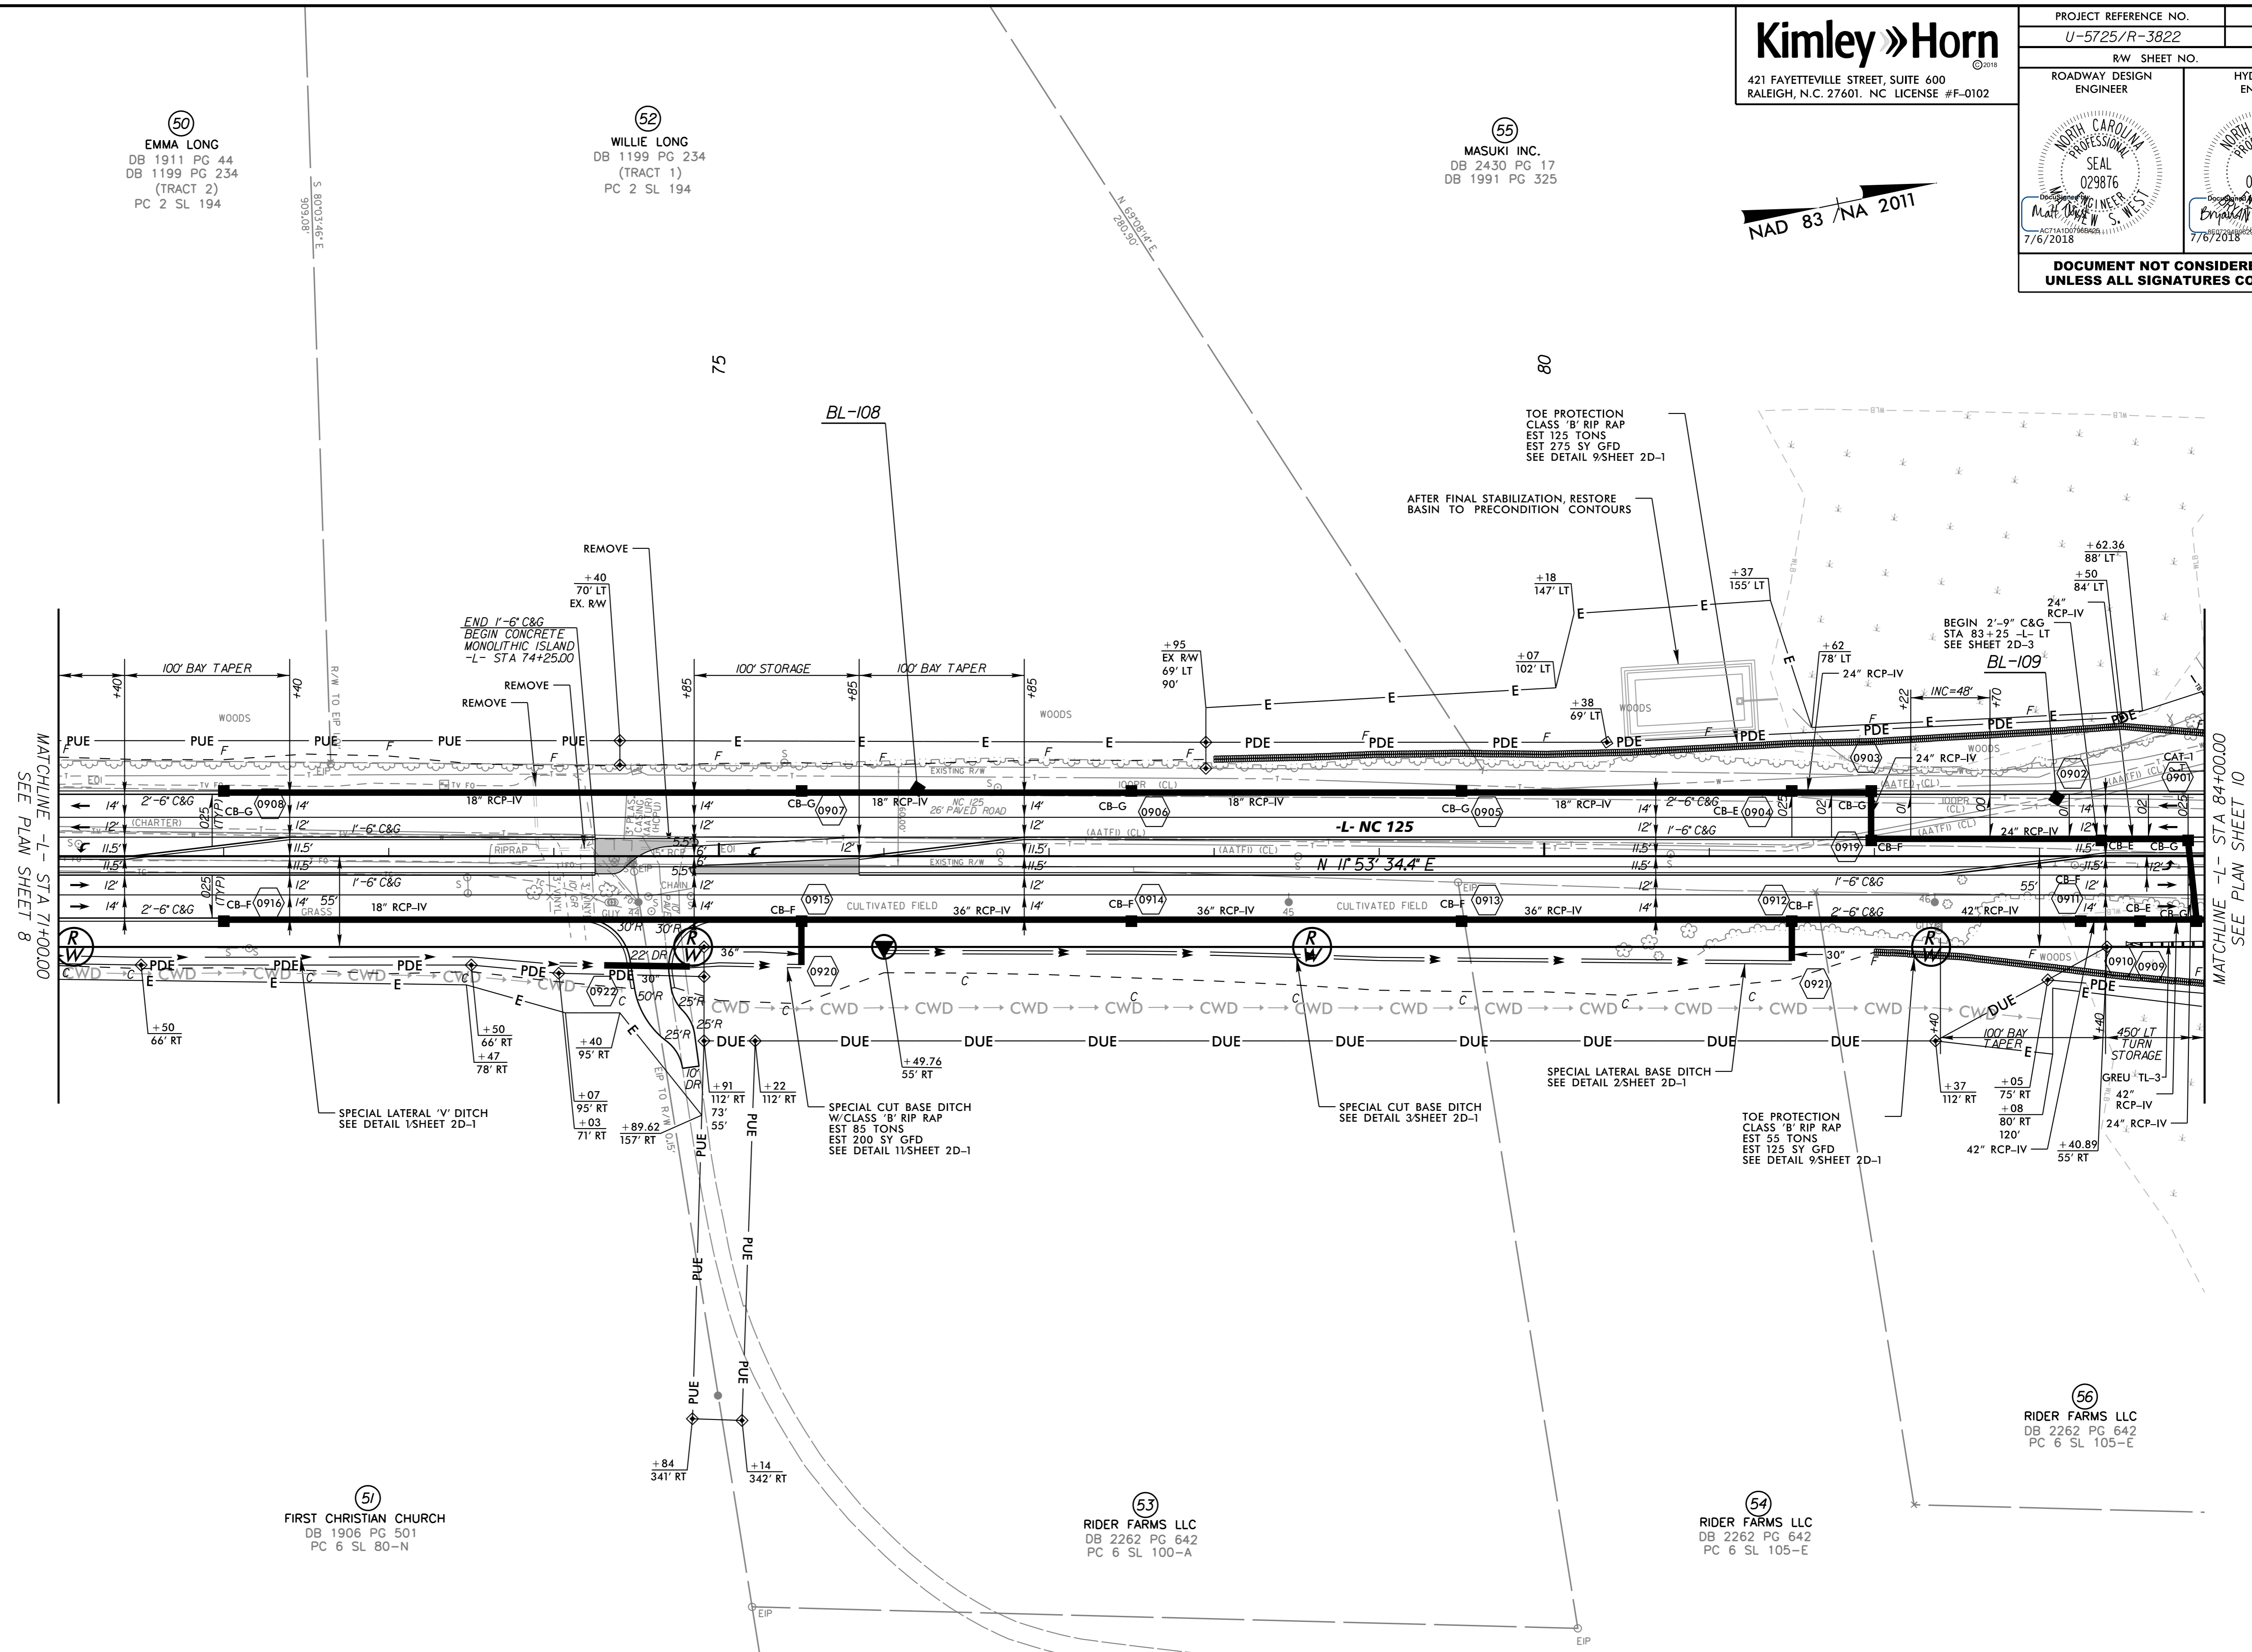

MATCHLINE -L- STA 74+00.00
SEE PLAN SHEET 8

MATCHLINE -L- STA 84+00.00
SEE PLAN SHEET 10

51
 FIRST CHRISTIAN CHURCH
 DB 1906 PG 501
 PC 6 SL 80-N

53
 RIDER FARMS LLC
 DB 2262 PG 642
 PC 6 SL 100-A

54
 RIDER FARMS LLC
 DB 2262 PG 642
 PC 6 SL 105-E

56
 RIDER FARMS LLC
 DB 2262 PG 642
 PC 6 SL 105-E

NOTE: ALL TEMPORARY SEDIMENT TRAPS SHALL BE REMOVED AND REGRADED TO PRECONSTRUCTION TOPOGRAPHY PRIOR TO PROJECT COMPLETION.
SEE SHEET NO. 22 FOR -L- PROFILE

7/6/2018