
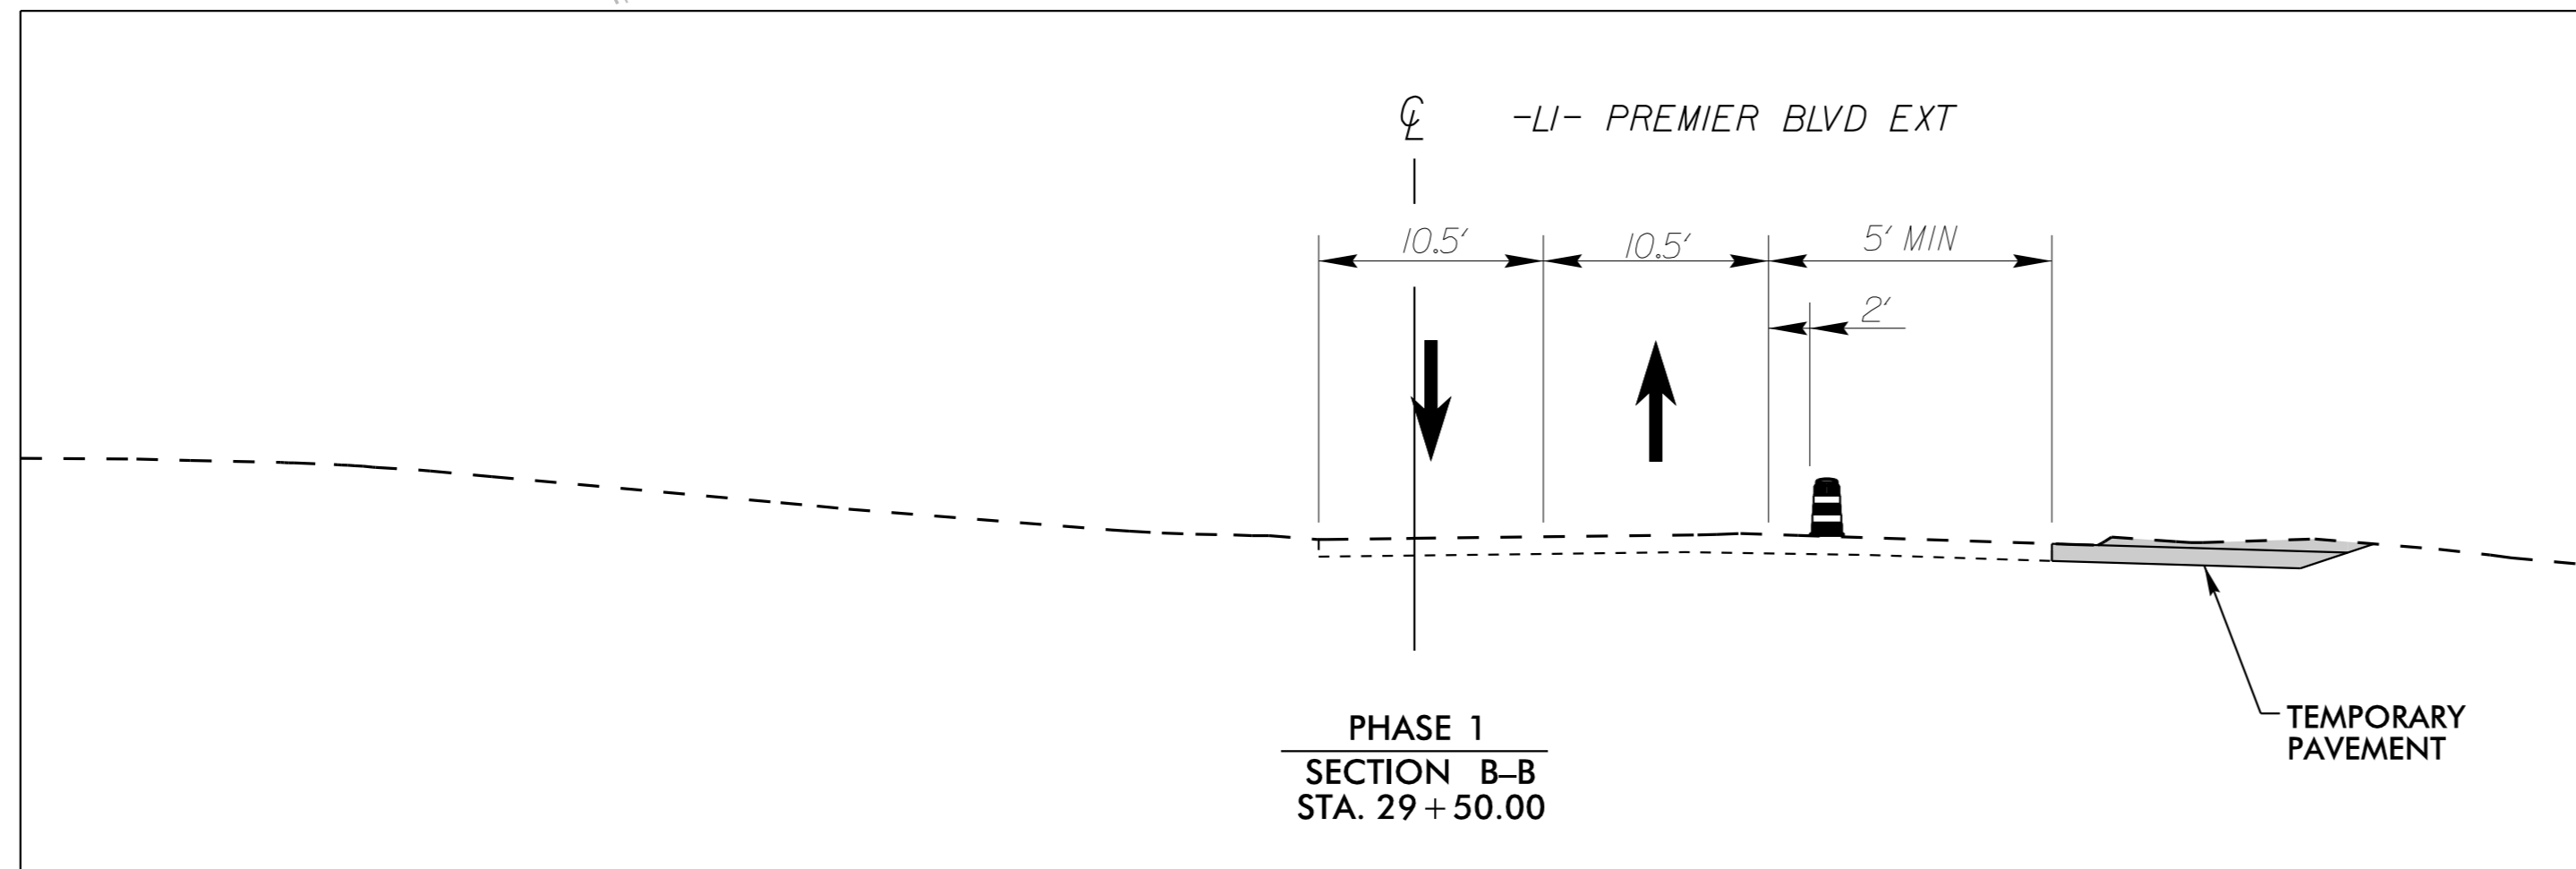



K:\RAL\_Roadway\01036392 - R-3822 and U-5725\TrafficControl\TCP\Plan Sheets\R-3822\_TCP\_psh\_4\_step3.dgn  
6/28/2018

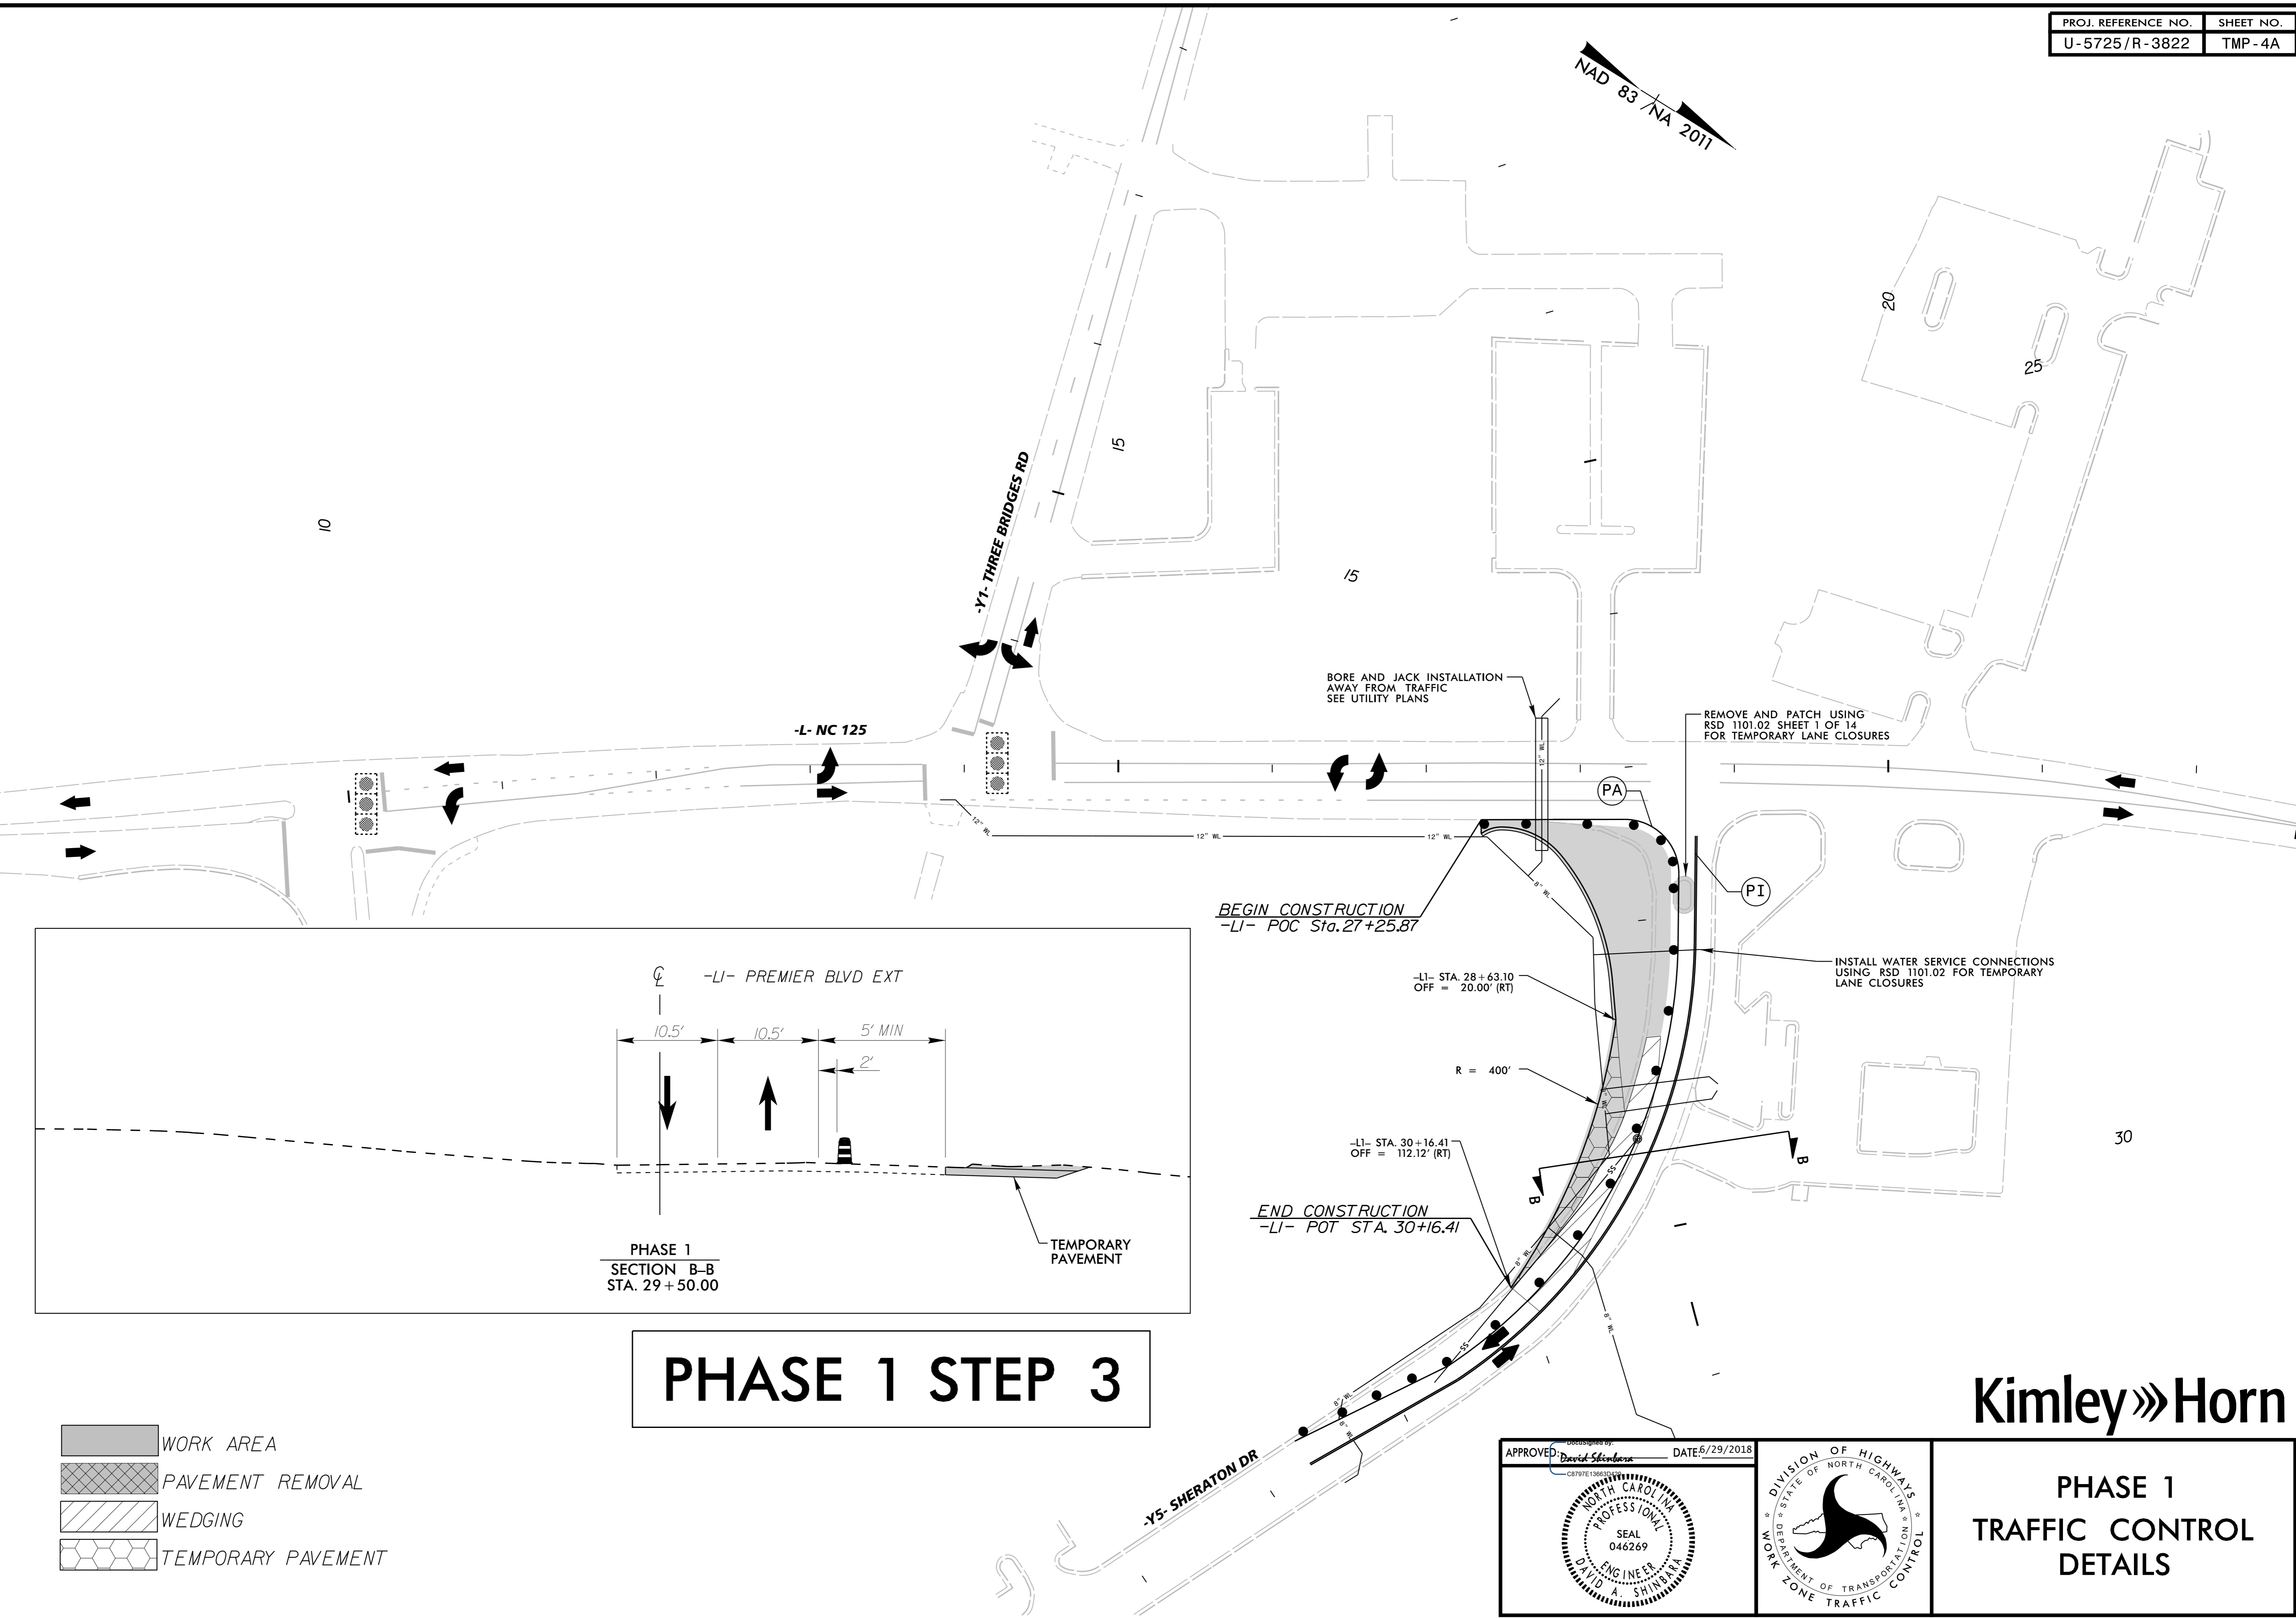

# PHASE 1 STEP 3

- WORK AREA
- PAVEMENT REMOVAL
- WEDGING
- TEMPORARY PAVEMENT

APPROVED: *David Skindera* DATE: 6/29/2018

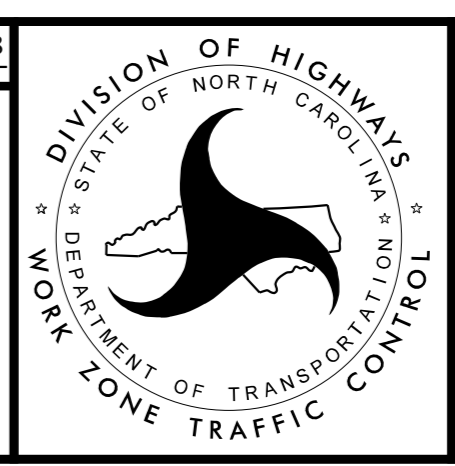

**Kimley»Horn**

**PHASE 1  
TRAFFIC CONTROL  
DETAILS**