
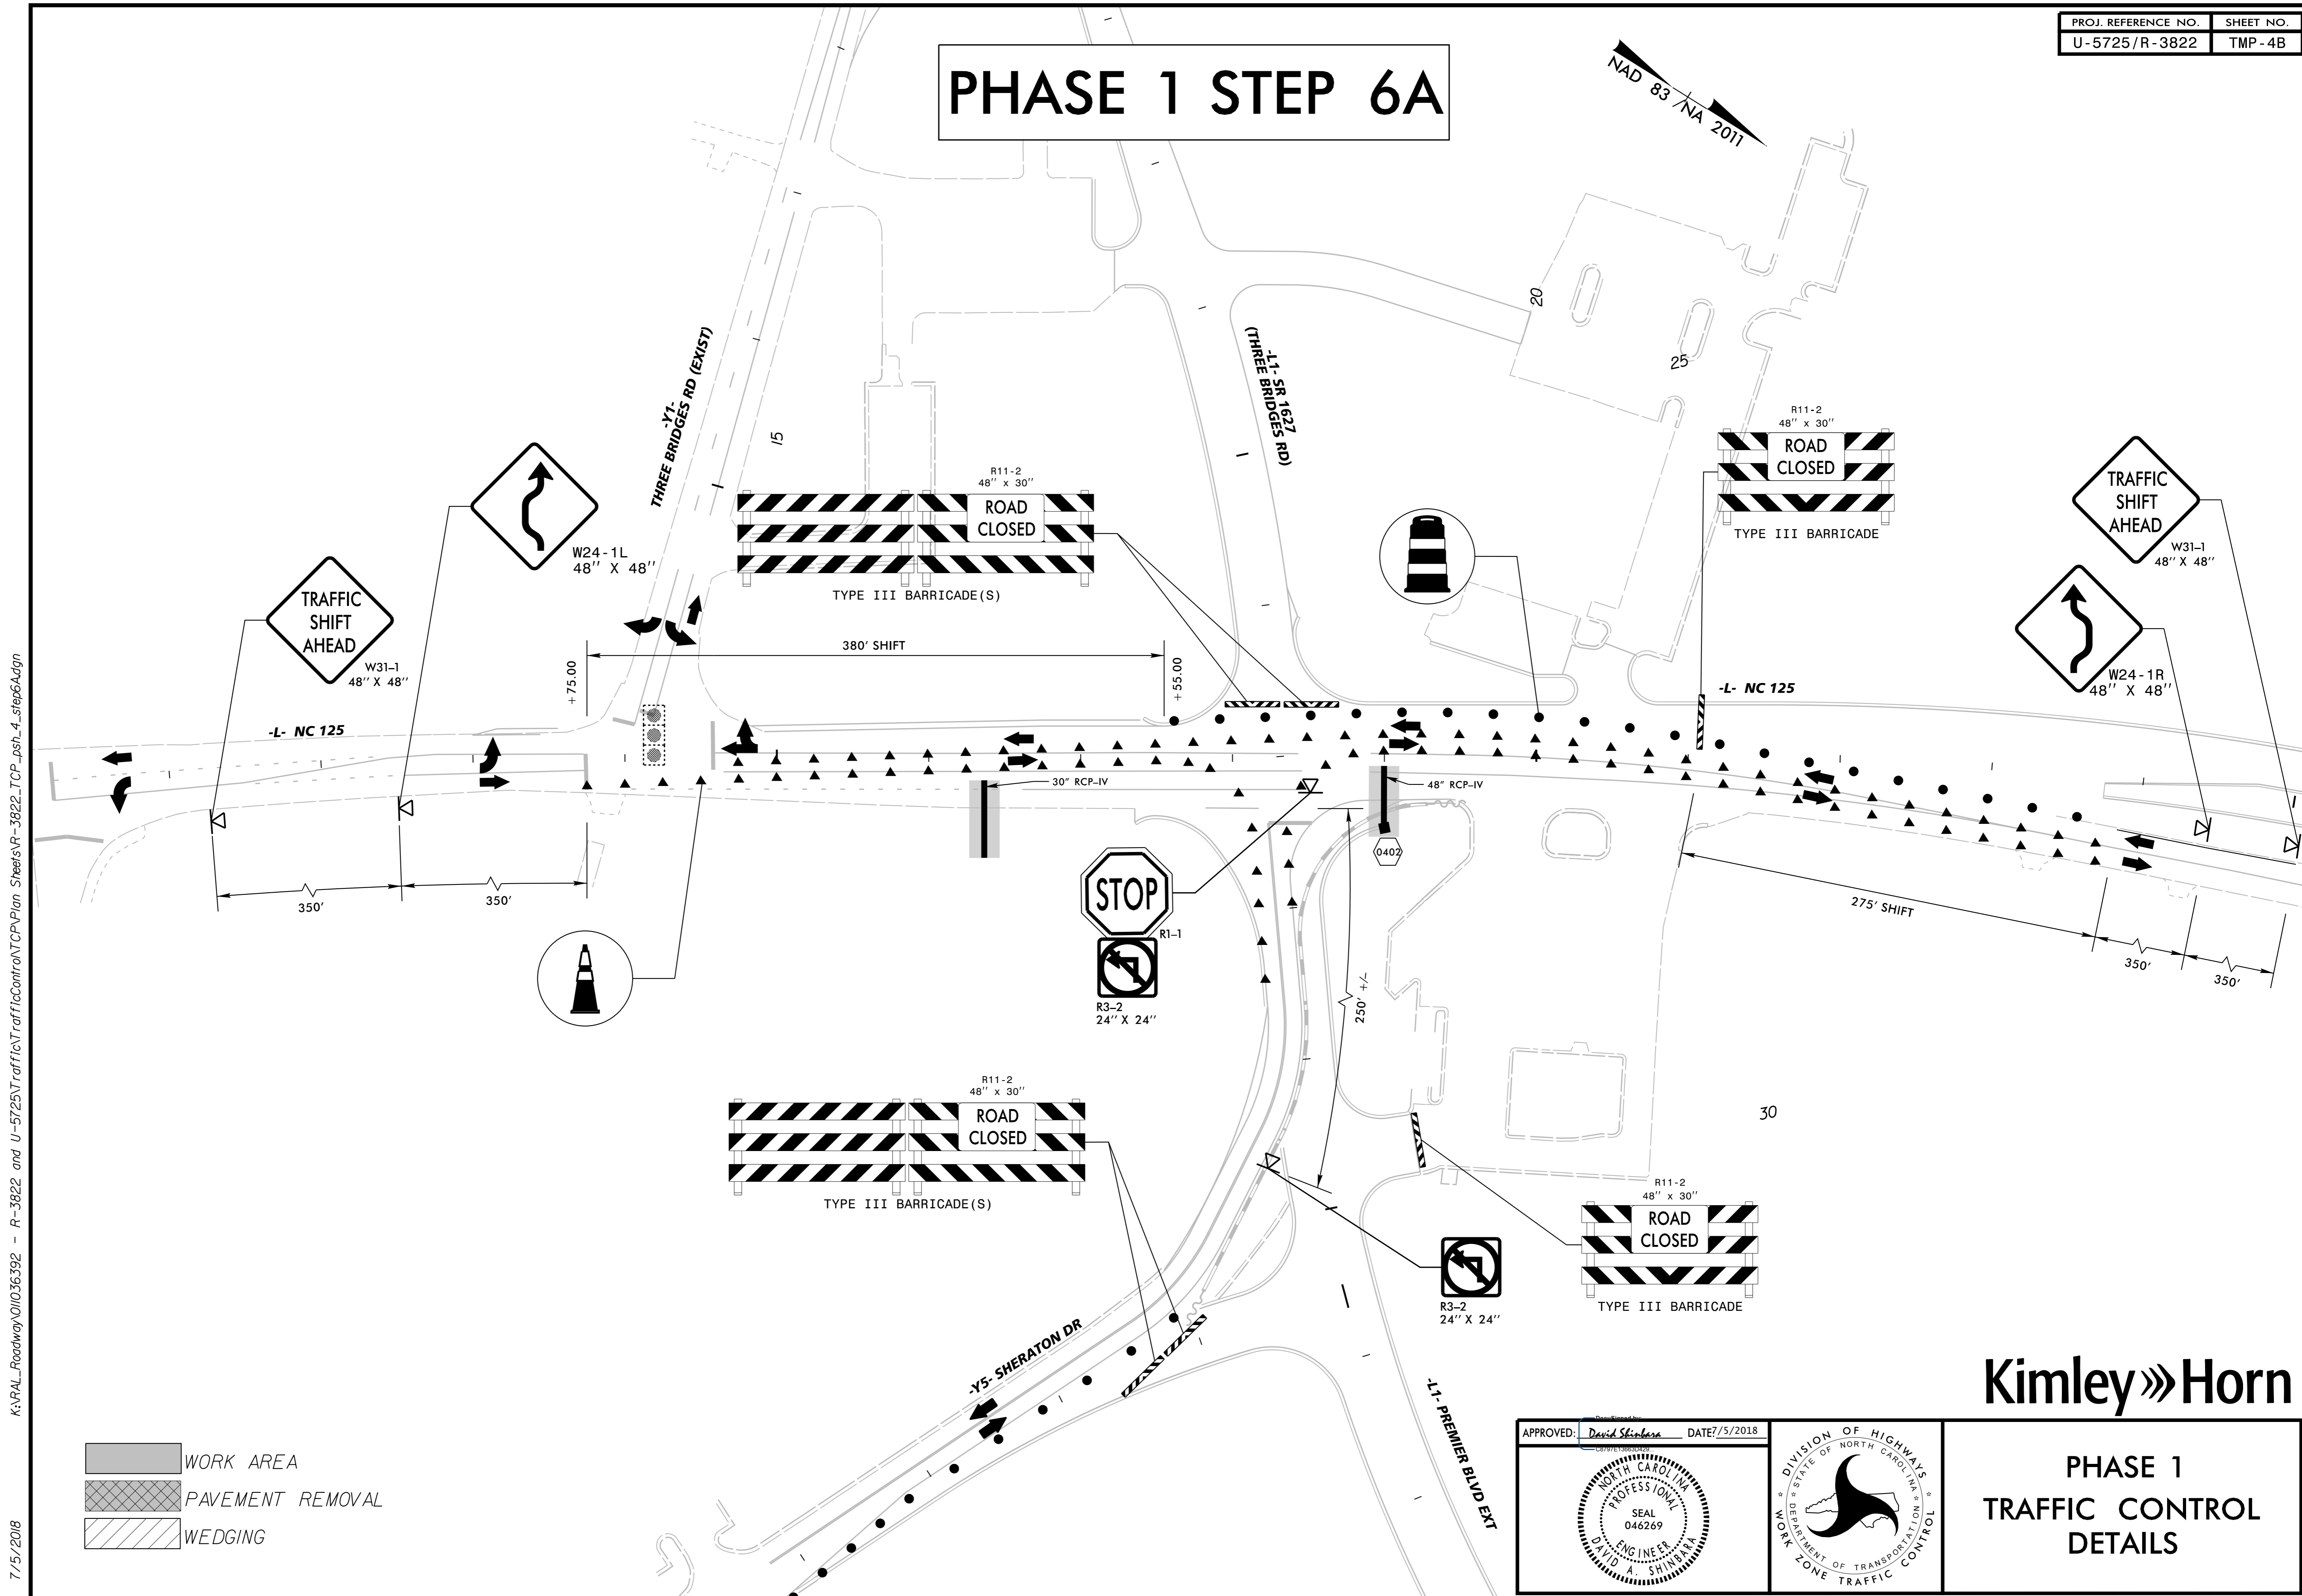



PHASE 1 STEP 6A

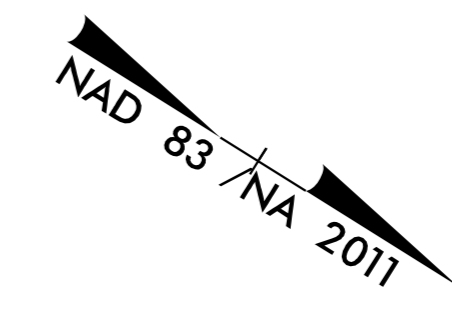

K:\RAL_Roadway\01036392 - R-3822 and U-5725\TrafficControl\TCP\Plan Sheets\R-3822_TCP_psh_4_step6A.dgn
 7/5/2018

Kimley»Horn

APPROVED: *David Skinner* DATE: 7/5/2018

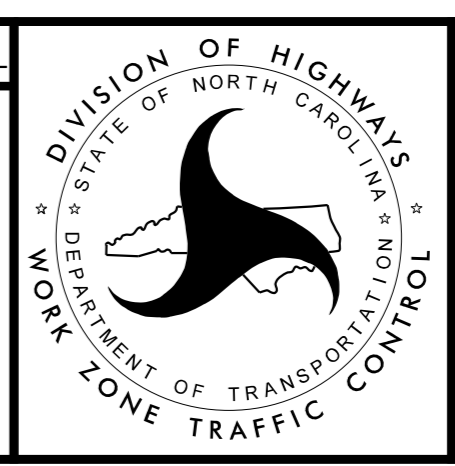

**PHASE 1
TRAFFIC CONTROL
DETAILS**