


25

30

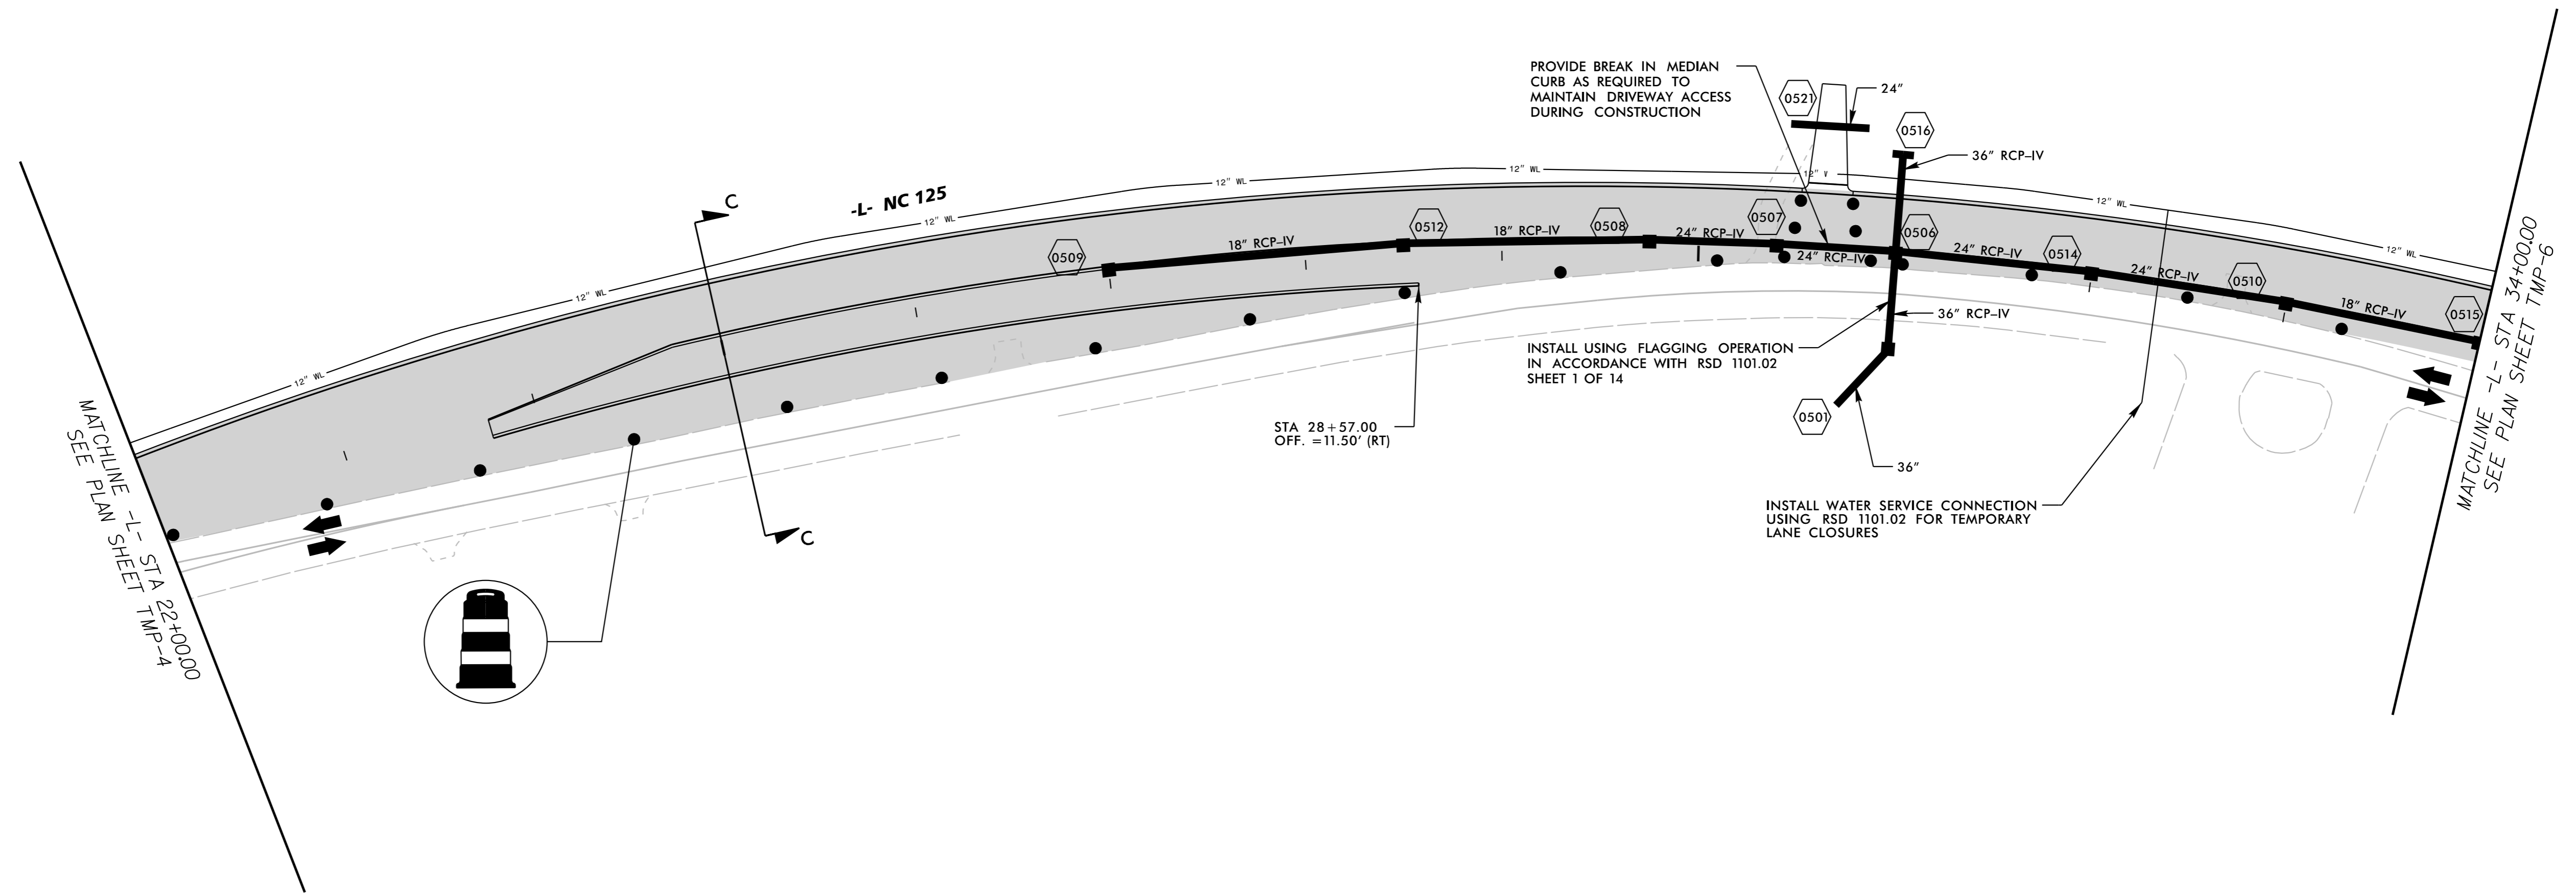

MATCHLINE -L- STA 22+00.00  
SEE PLAN SHEET TMP-4

MATCHLINE -L- STA 34+00.00  
SEE PLAN SHEET TMP-6

STA 28+57.00  
OFF. = 11.50' (RT)

PROVIDE BREAK IN MEDIAN CURB AS REQUIRED TO MAINTAIN DRIVEWAY ACCESS DURING CONSTRUCTION

INSTALL USING FLAGGING OPERATION IN ACCORDANCE WITH RSD 1101.02 SHEET 1 OF 14

INSTALL WATER SERVICE CONNECTION USING RSD 1101.02 FOR TEMPORARY LANE CLOSURES



- WORK AREA
- PAVEMENT REMOVAL
- WEDGING

6/28/2018 K:\RAL\_Roadway\01036392 - R-3822 and U-5725\TrafficControl\Plan Sheets\R-3822\_TCP\_psh\_5.dgn

# Kimley»Horn

APPROVED: <i>David Stinson</i> DATE: 6/29/2018 		<h2>PHASE 1 TRAFFIC CONTROL DETAILS</h2>
--	--	--