
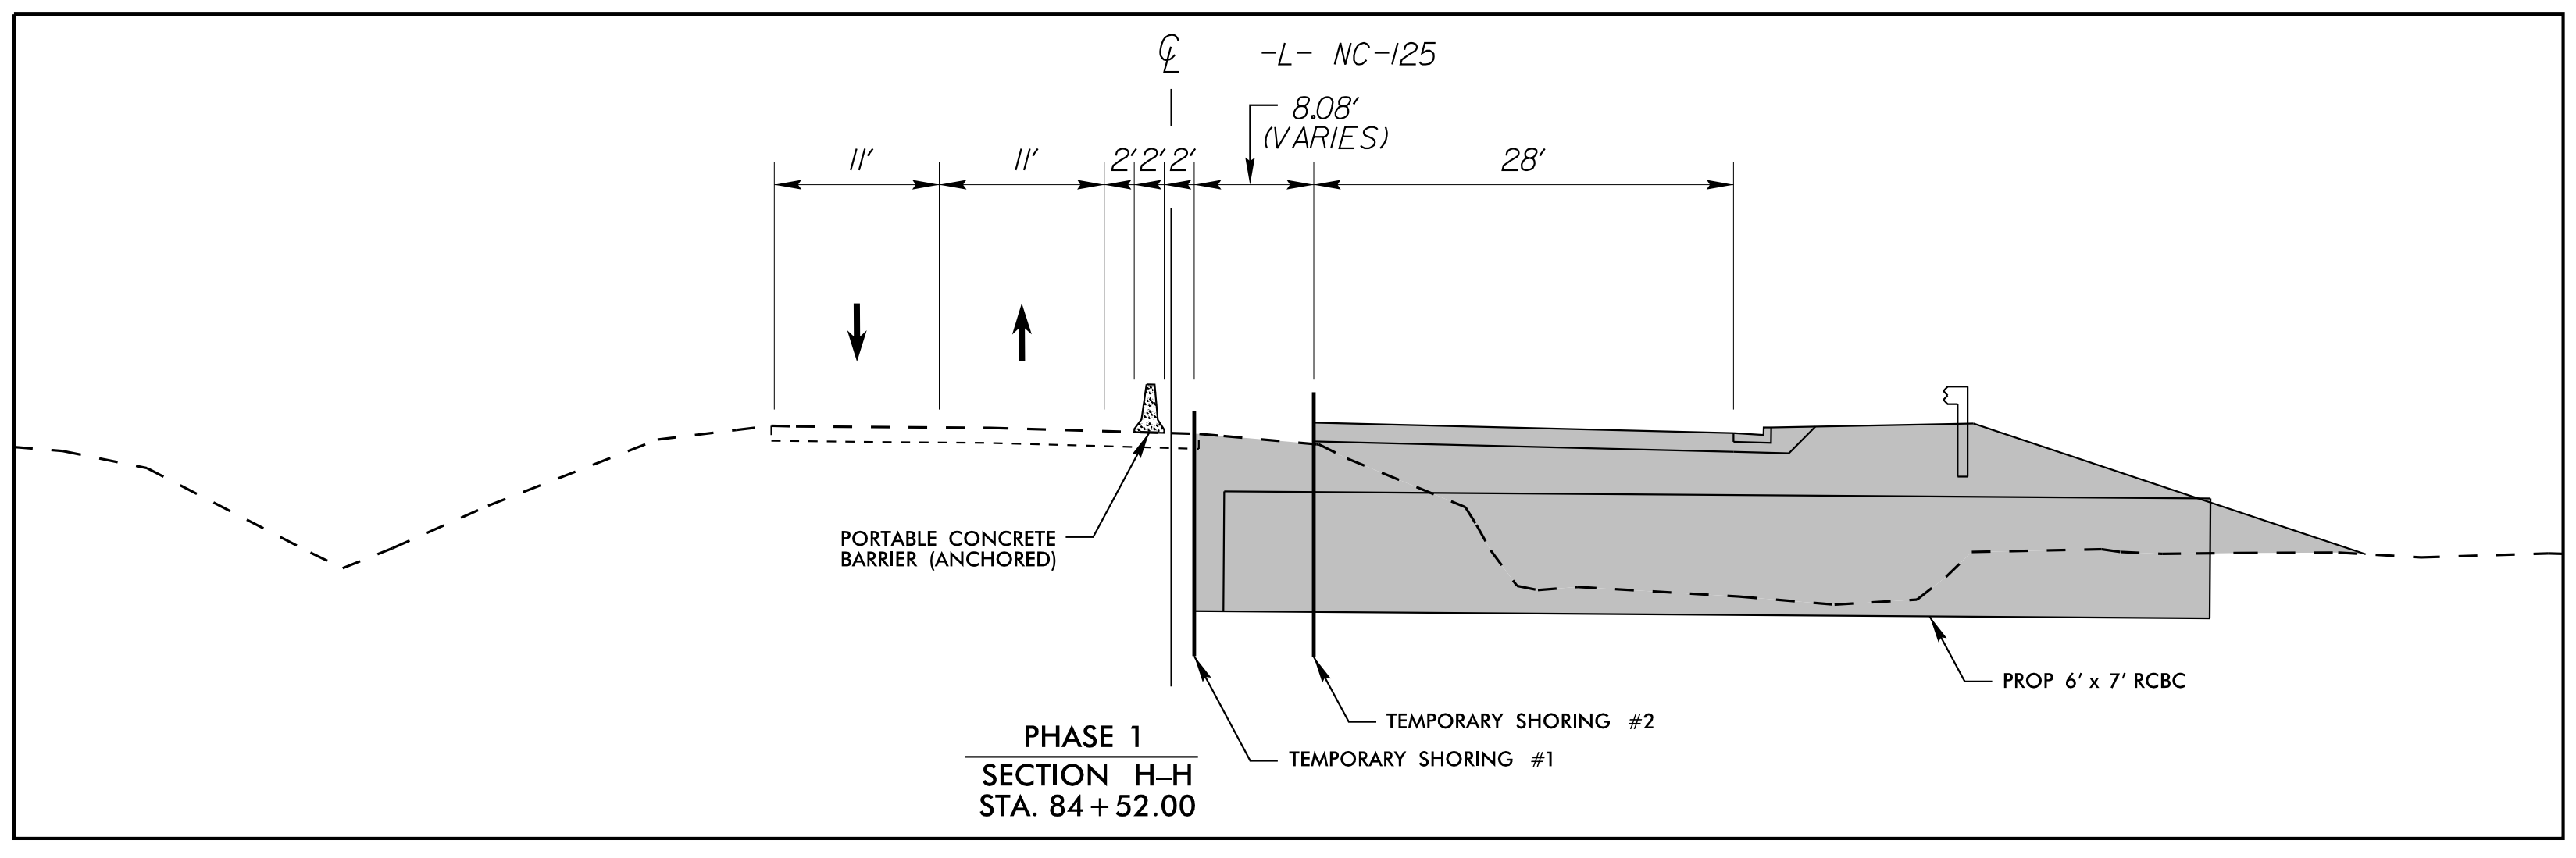
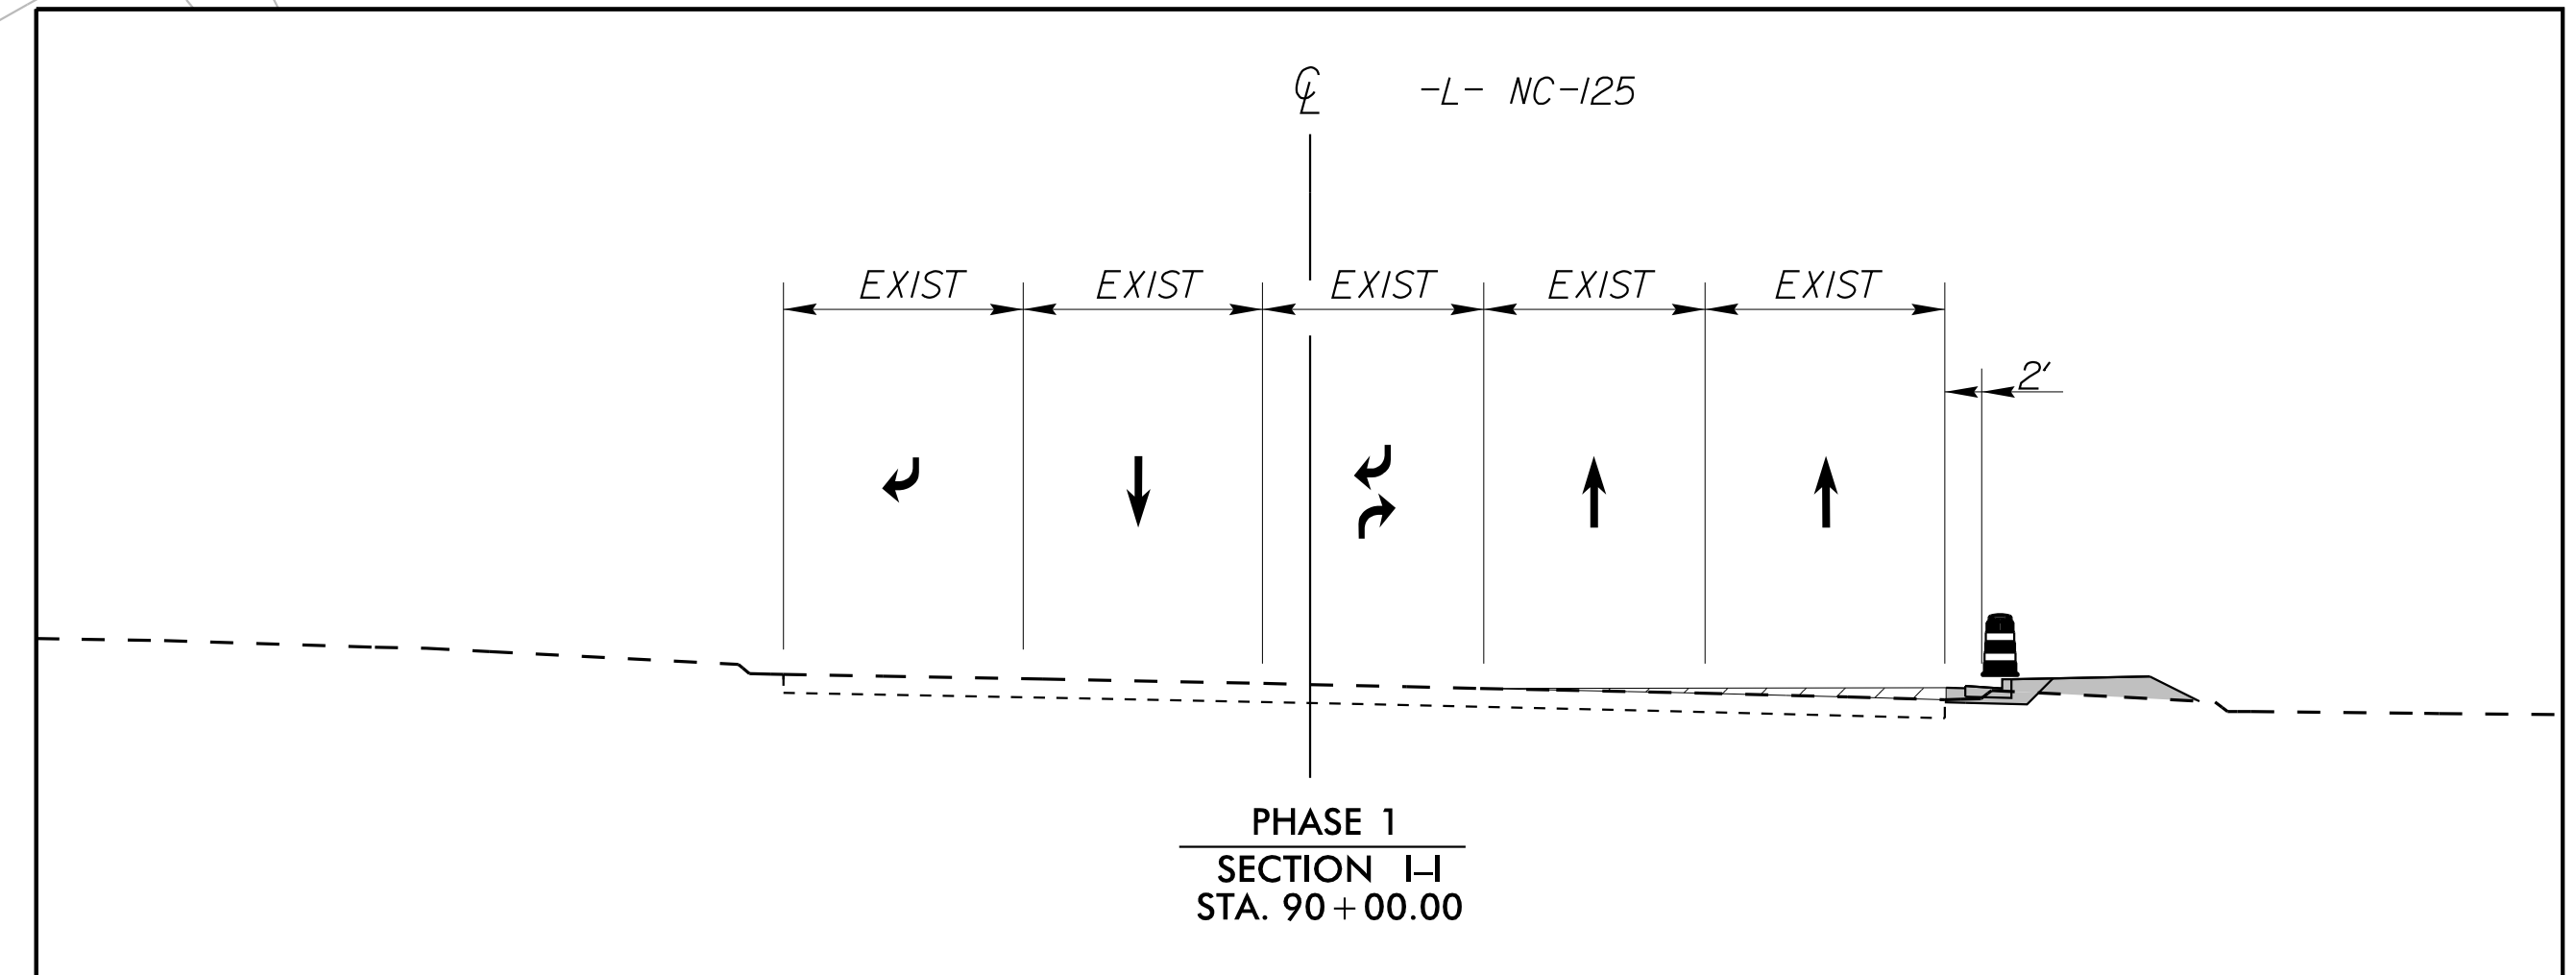



NAD 83 / N.A. 2011

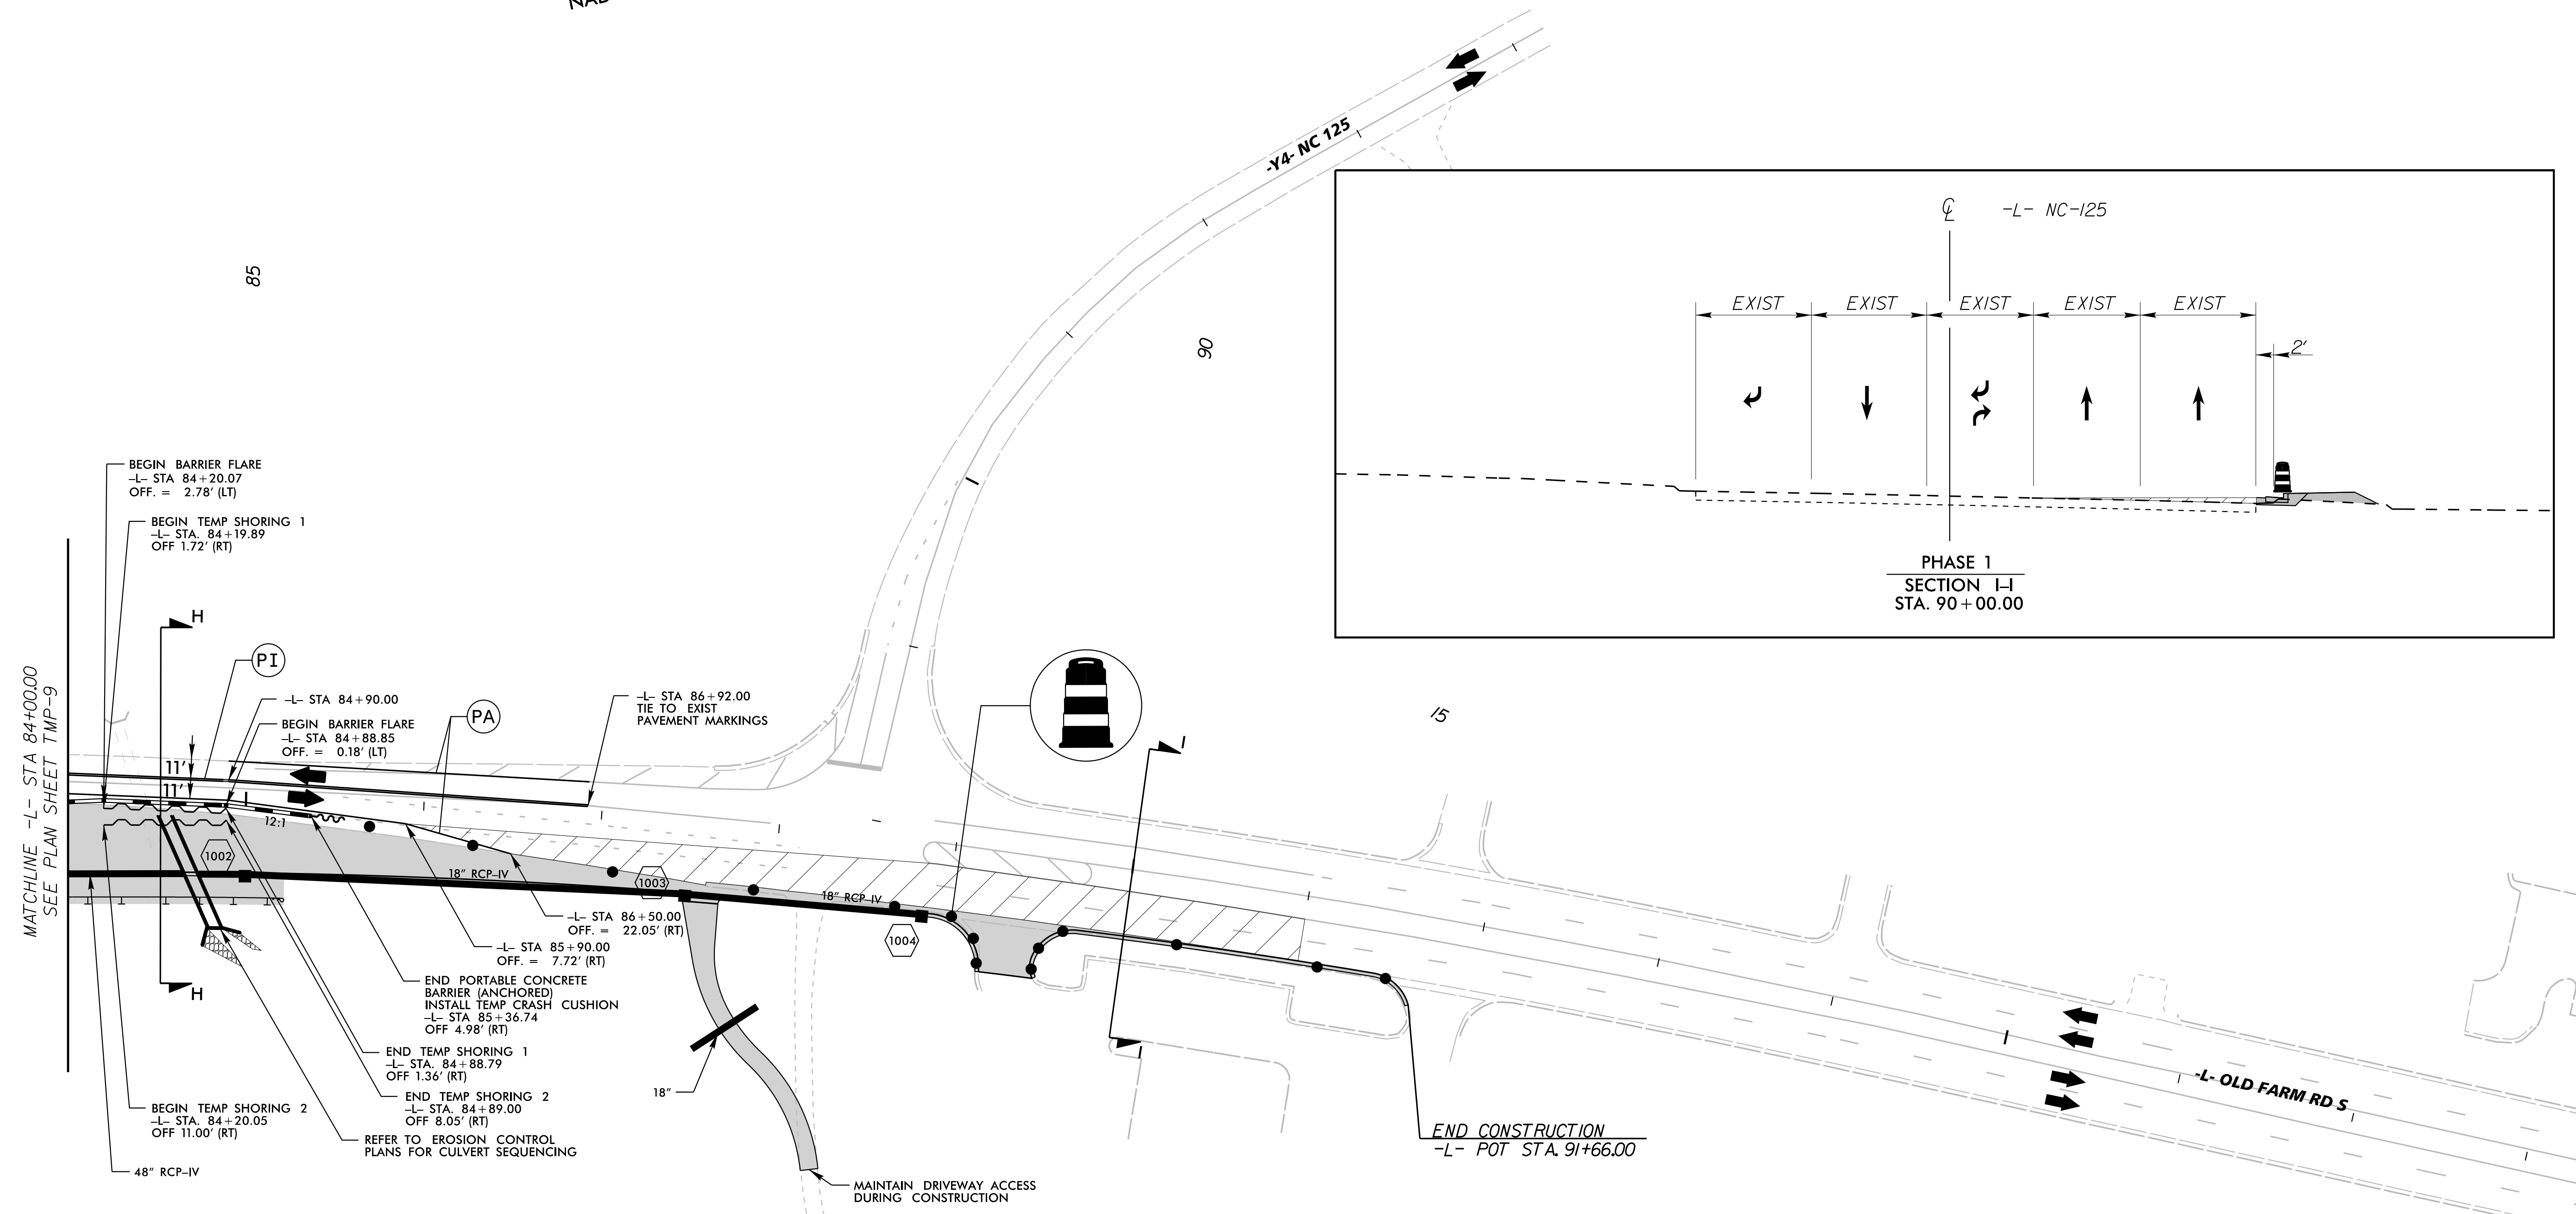

- WORK AREA
- PAVEMENT REMOVAL
- WEDGING

Kimley»Horn

APPROVED: *David Steinhilber* DATE: 6/29/2018  
 NORTH CAROLINA PROFESSIONAL SEAL 046269  
 ENGINEER DAVID A. SHINGARA

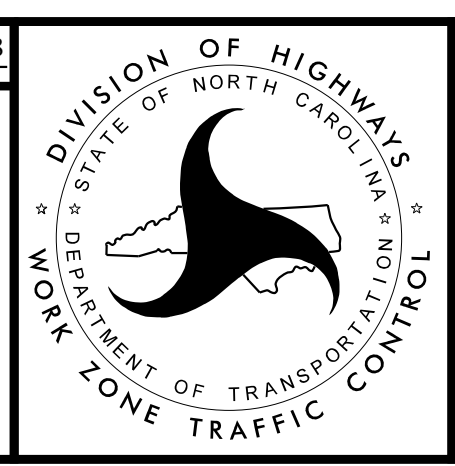

PHASE 1 TRAFFIC CONTROL DETAILS

K:\RAL\_Roadway\01036392 - R-3822 and U-5725\TrafficControl\Plan Sheets\R-3822\_TCP\_psh\_10.dgn 6/28/2018