

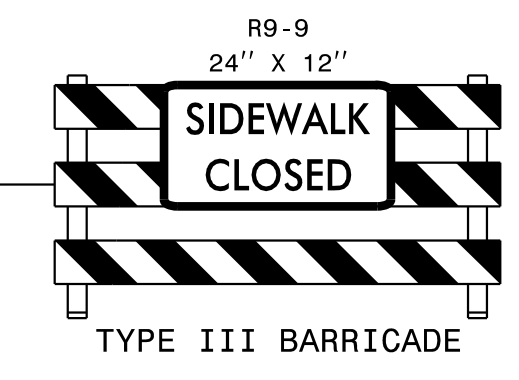
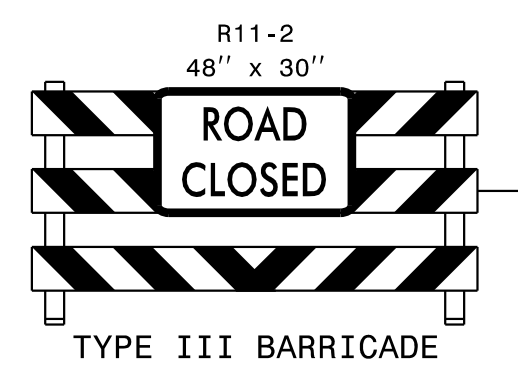


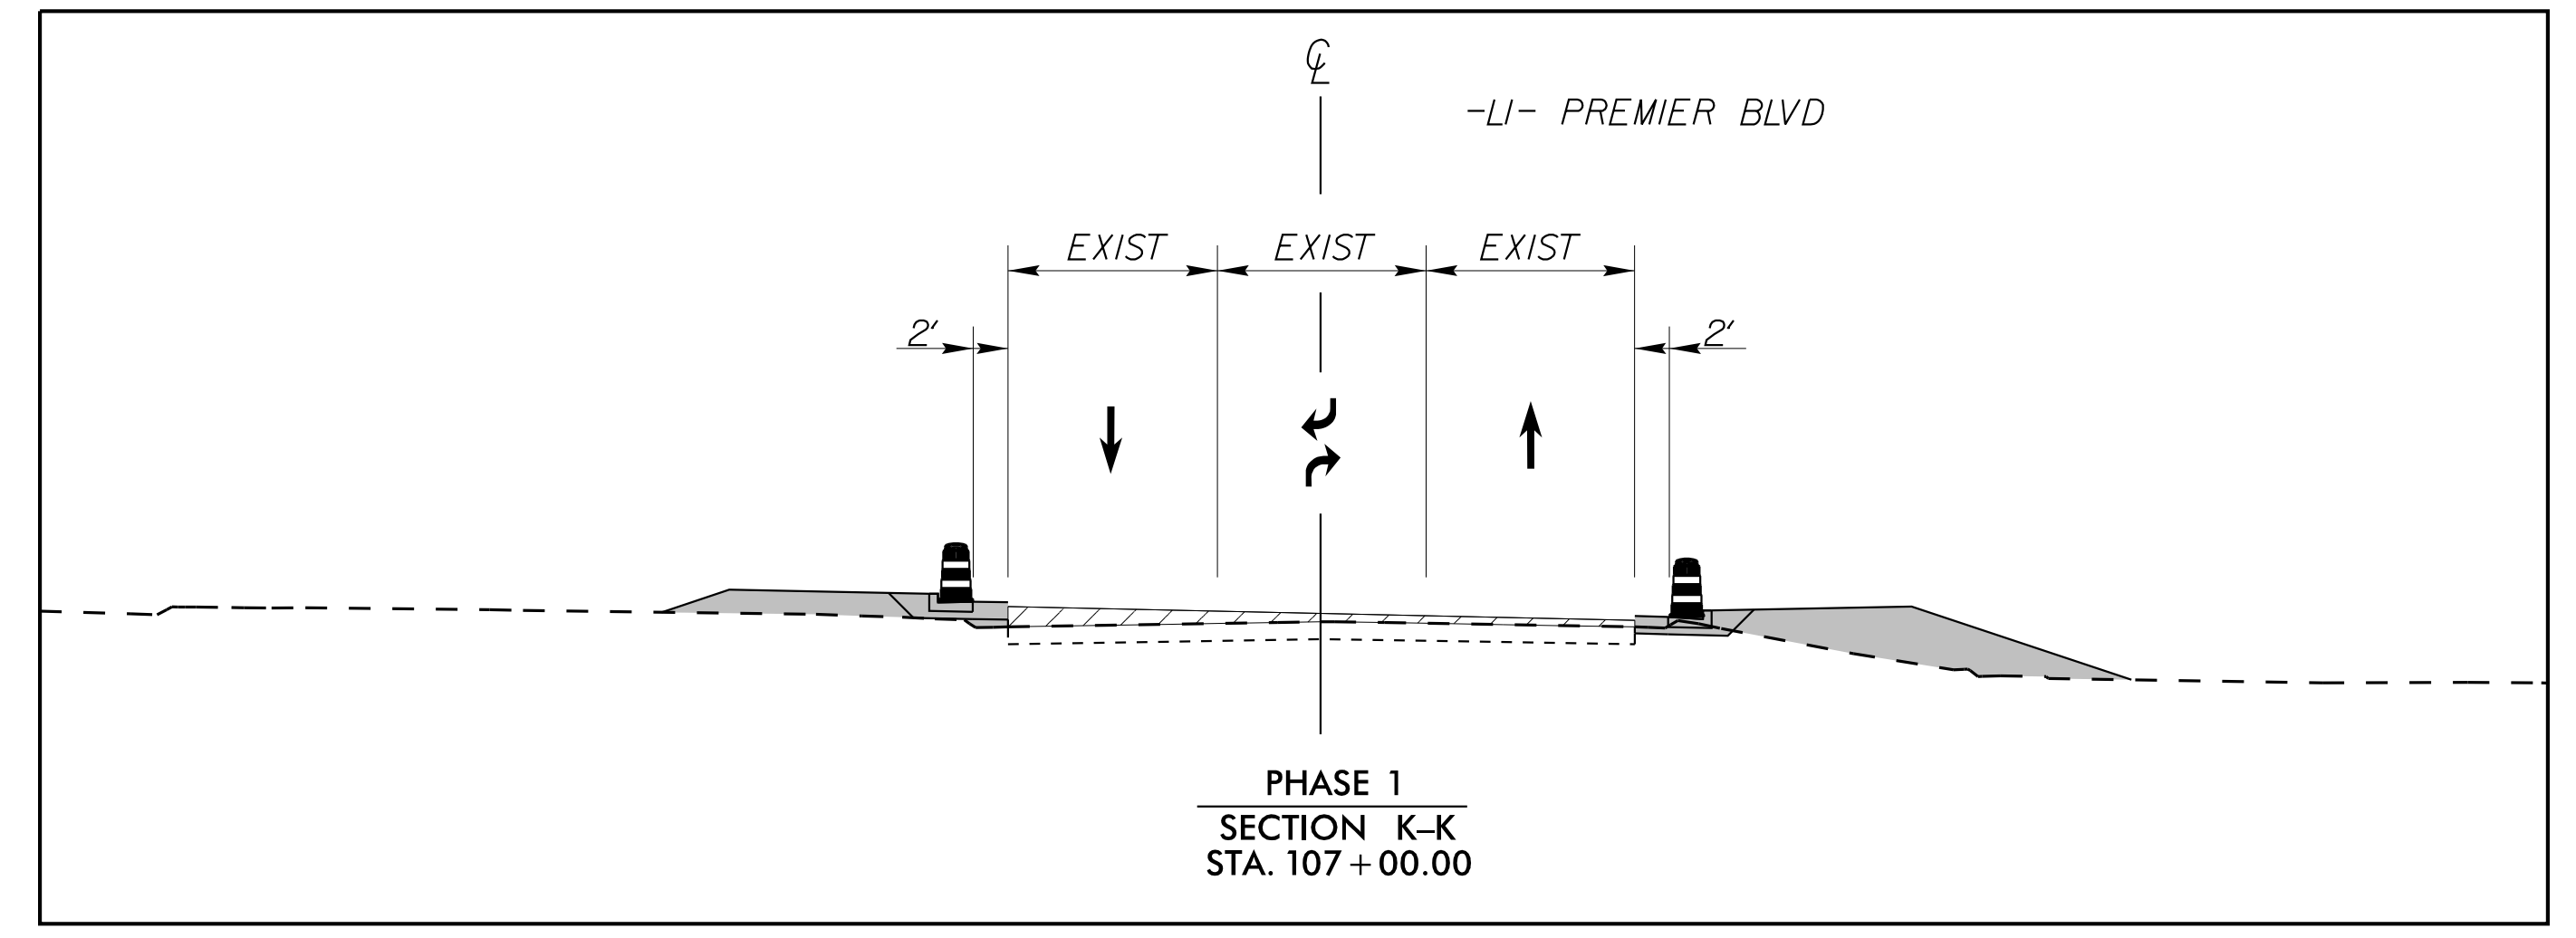


NAD 83 / NA 2011

100

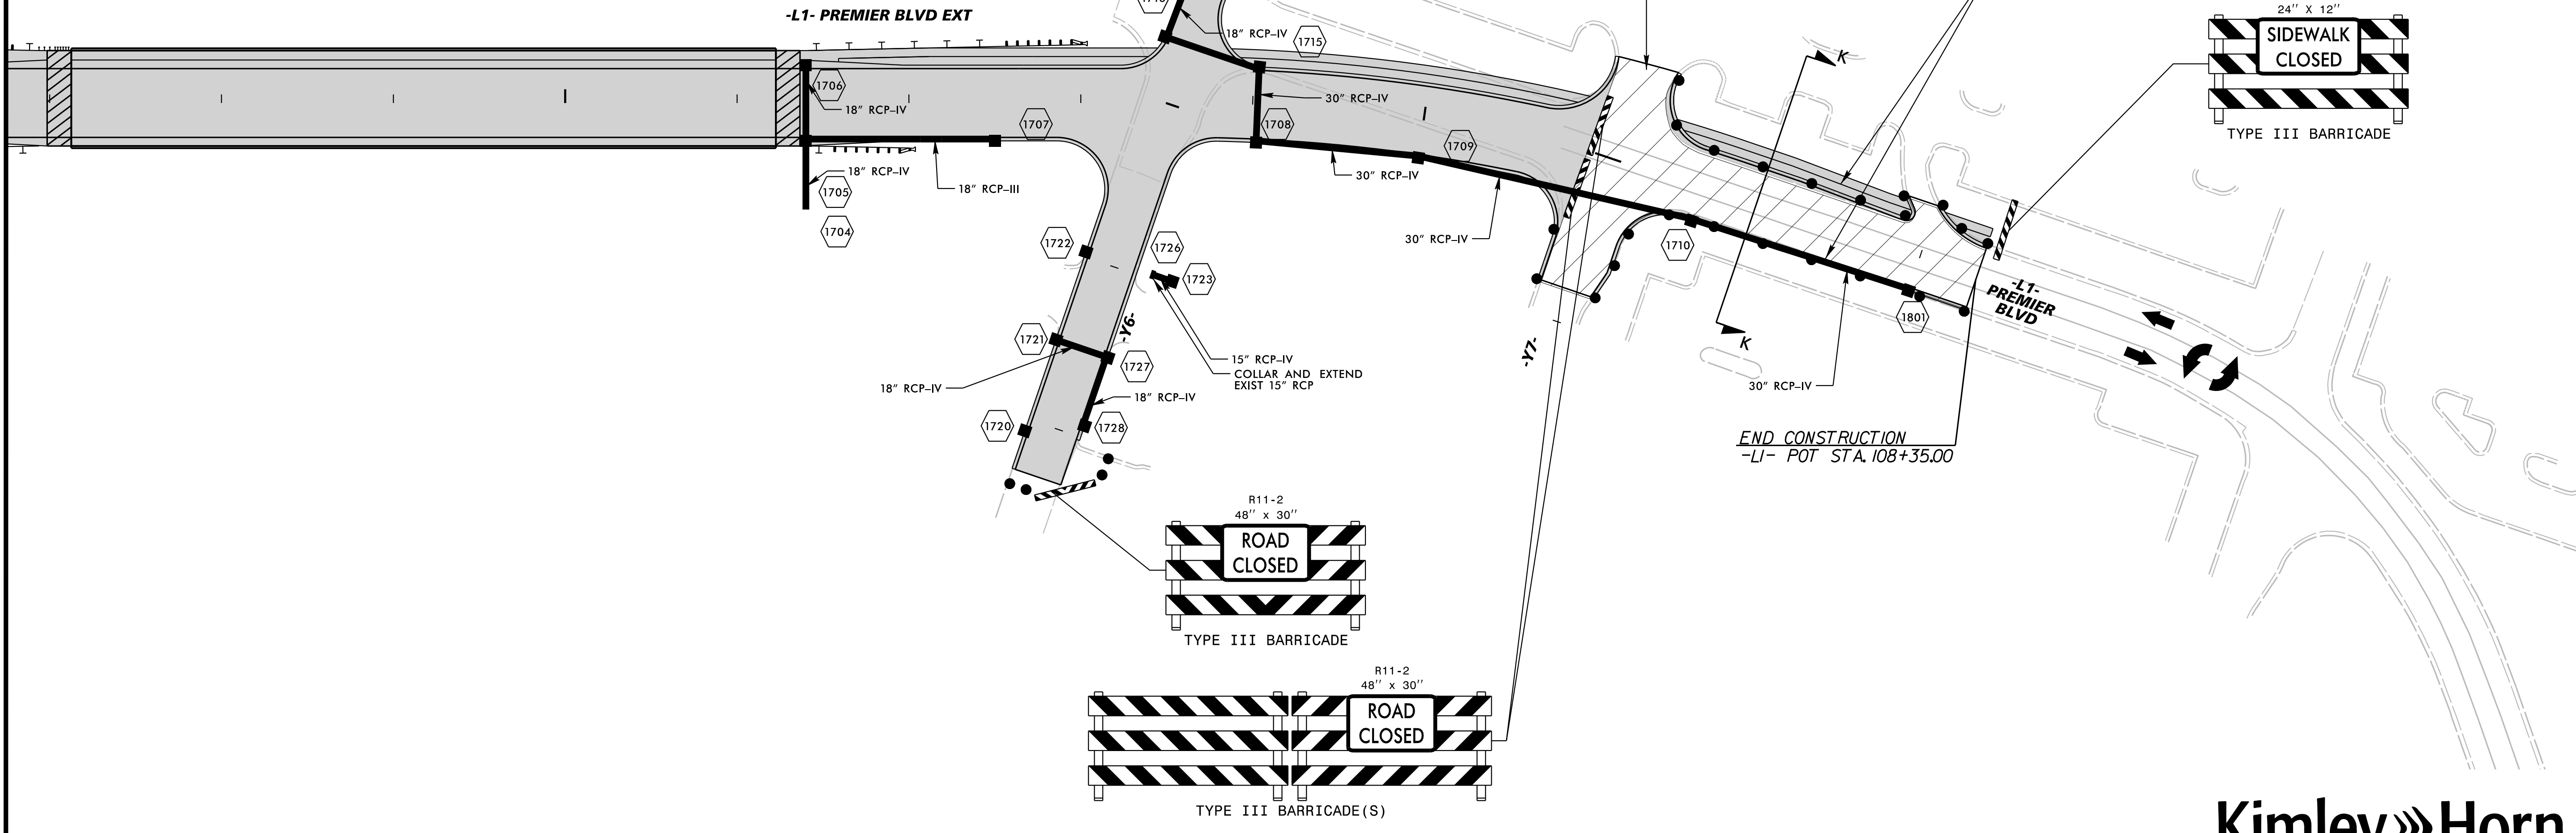

K:\RAL_Roadway\01036392 - R-3822 and U-5725\TrafficControl\Plan Sheets\R-3822_TCP_psh_13.dgn
6/28/2018



-  WORK AREA
-  PAVEMENT REMOVAL
-  WEDGING

APPROVED: *David Shink* DATE: 6/29/2018

PROFESSIONAL SEAL 046269

DAVID A. SHINK

DIVISION OF HIGHWAYS
STATE OF NORTH CAROLINA
DEPARTMENT OF TRANSPORTATION
WORK ZONE TRAFFIC CONTROL

Kimley»Horn

PHASE 1 TRAFFIC CONTROL DETAILS