



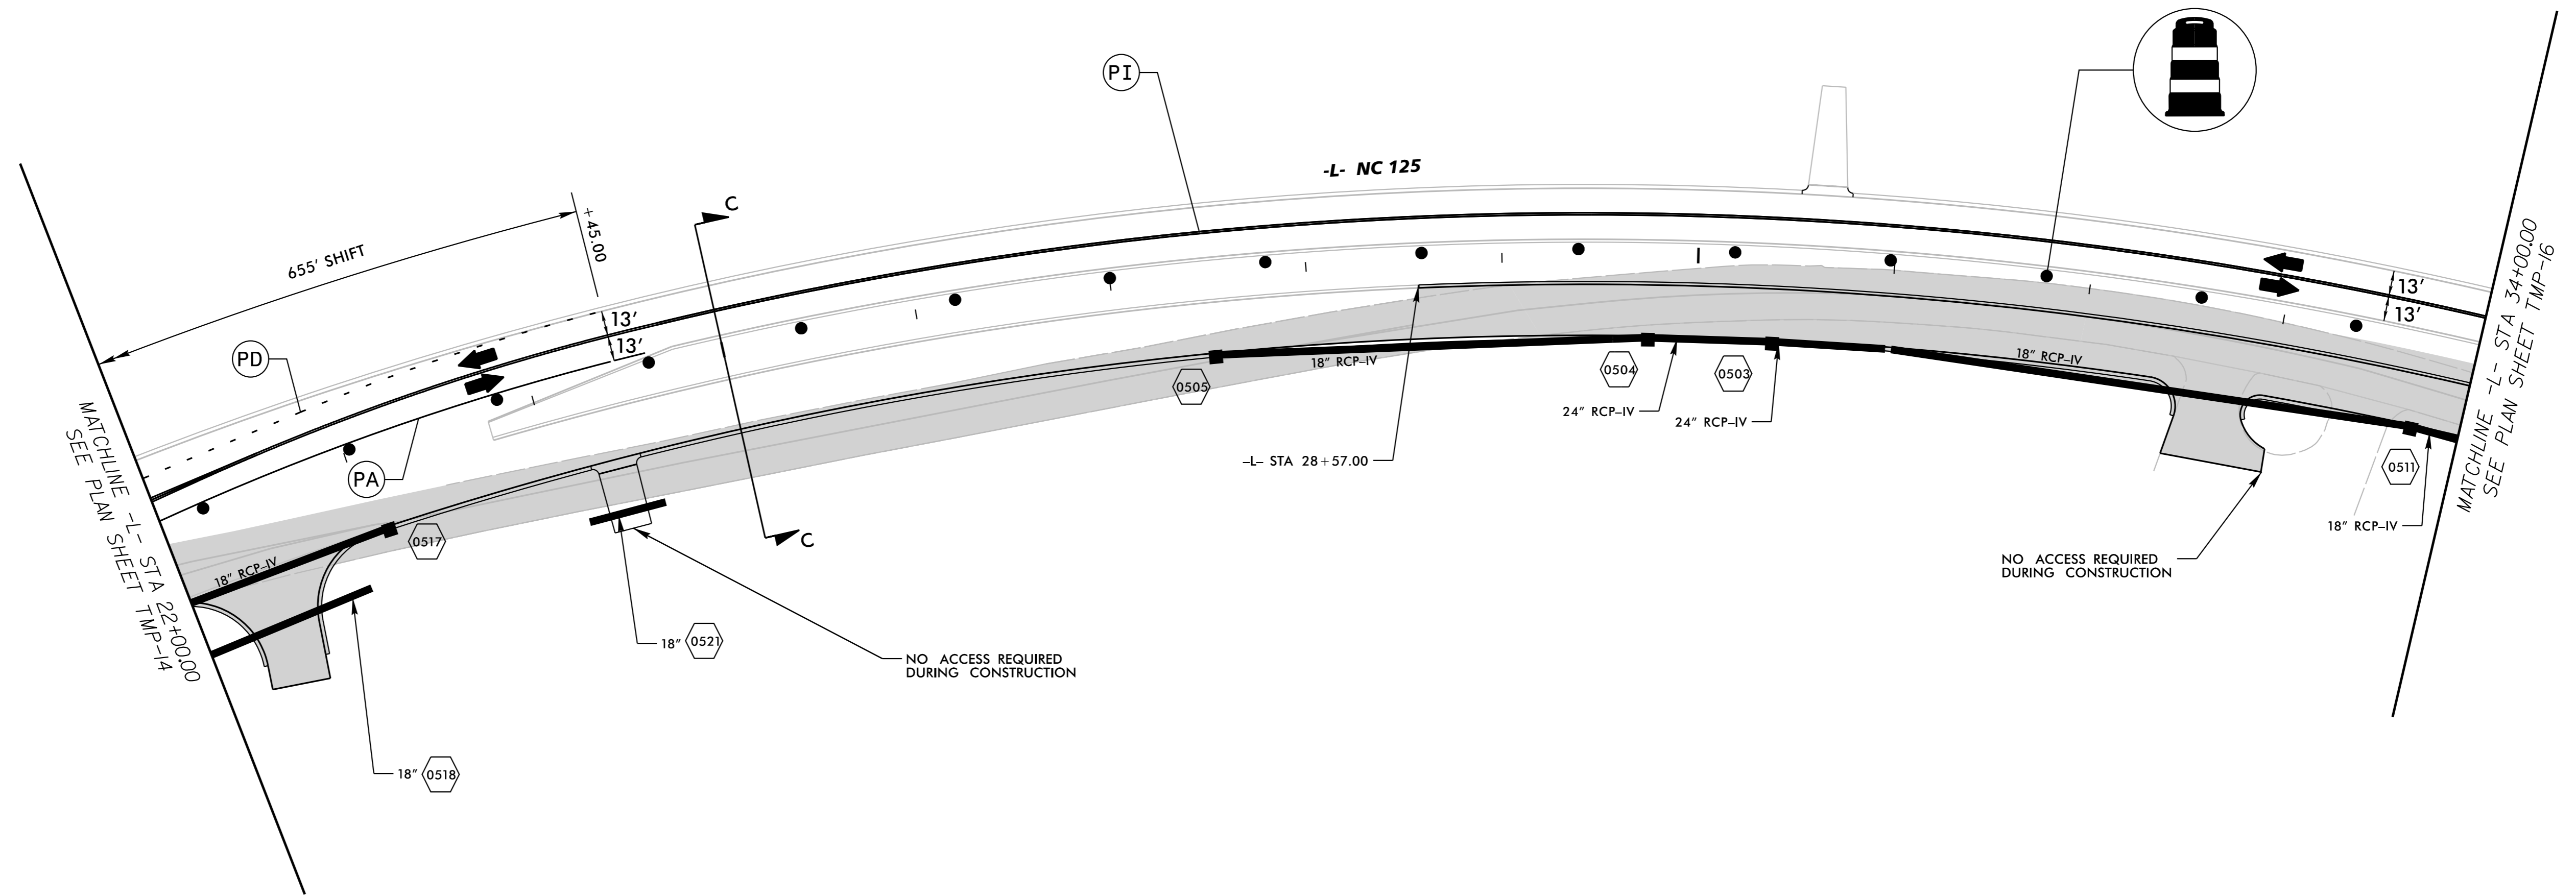


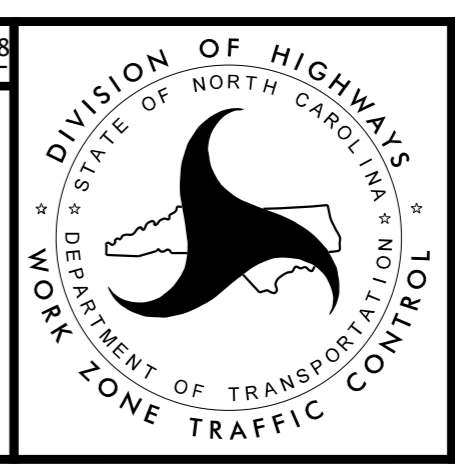
30

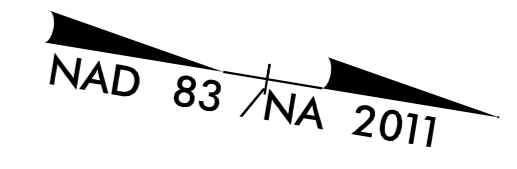

-  WORK AREA
-  PAVEMENT REMOVAL
-  WEDGING

Kimley»Horn

APPROVED: *David Skindera* DATE: 6/29/2018



**PHASE 2
TRAFFIC CONTROL
DETAILS**

K:\RAL_Roadway\01036392 - R-3822 and U-5725\TrafficControl\Plan Sheets\R-3822_TCP_psh_15.dgn
6/28/2018