

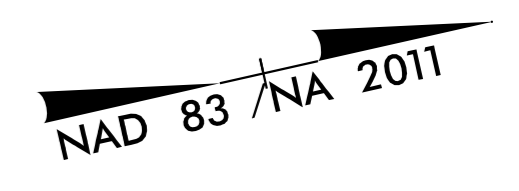


45

55

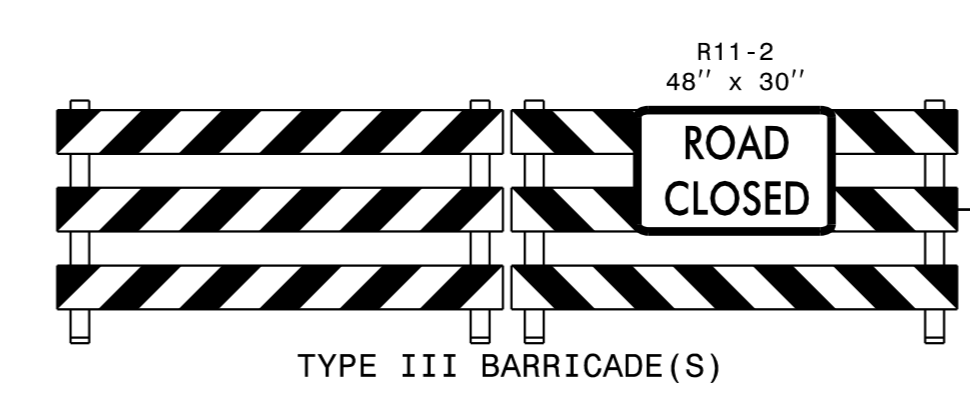

10

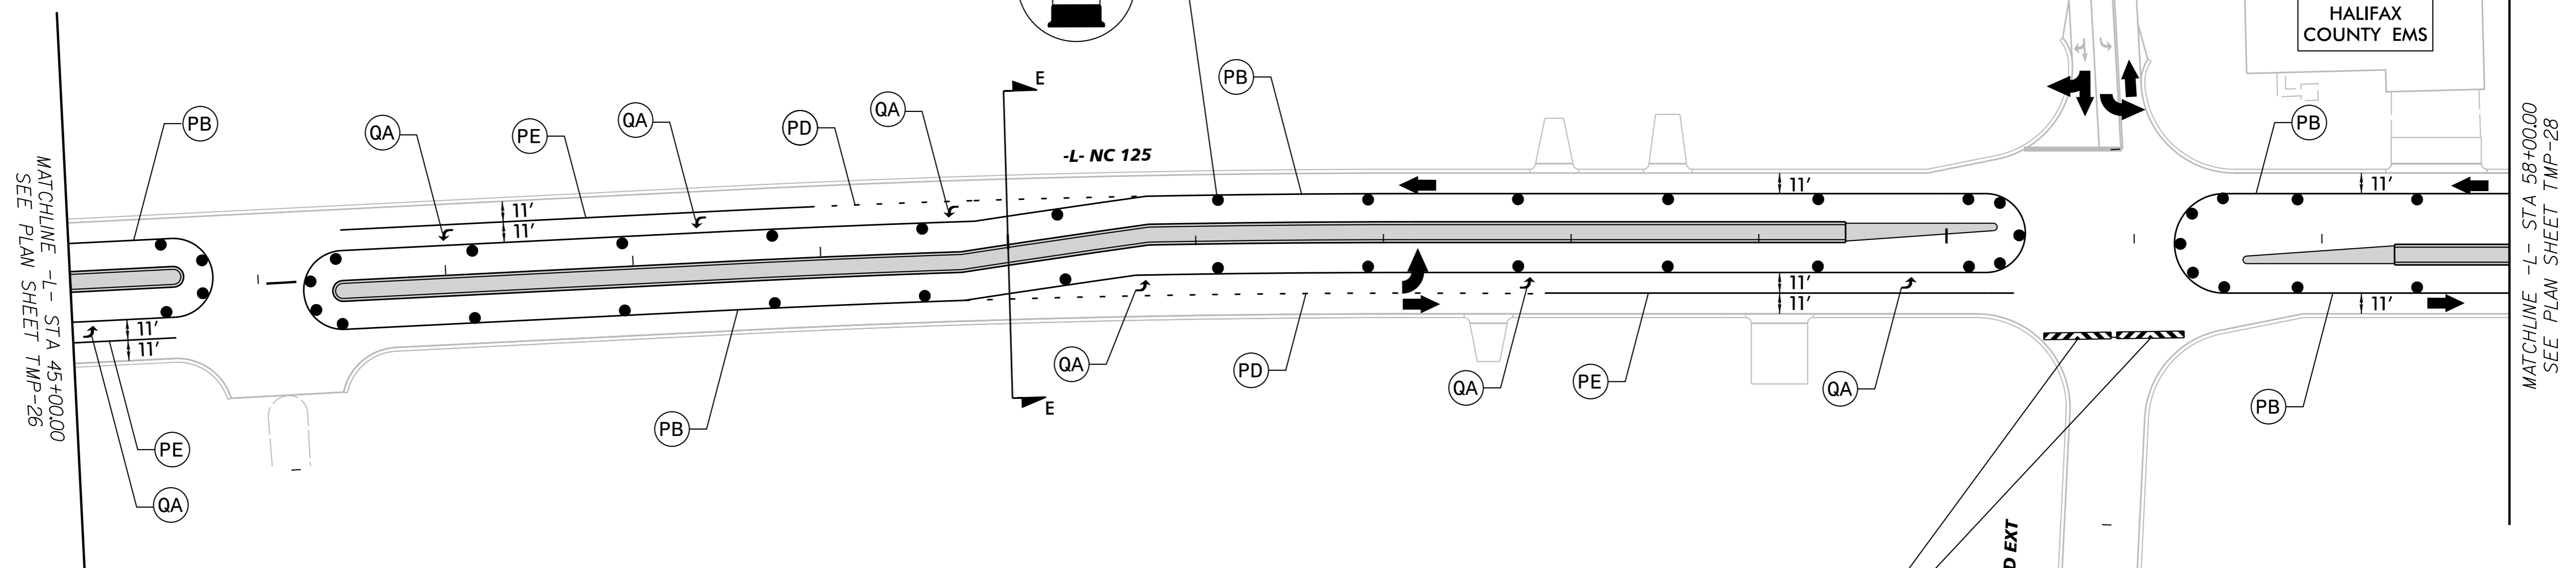

- WORK AREA
- PAVEMENT REMOVAL
- WEDGING

K:\RAL\_Roadway\01036392 - R-3822 and U-5725\TrafficControl\Plan Sheets\R-3822\_TCP\_psh\_27.dgn 6/28/2018

APPROVED: *David Skelton* DATE: 6/29/2018

# Kimley»Horn

## PHASE 3 TRAFFIC CONTROL DETAILS