
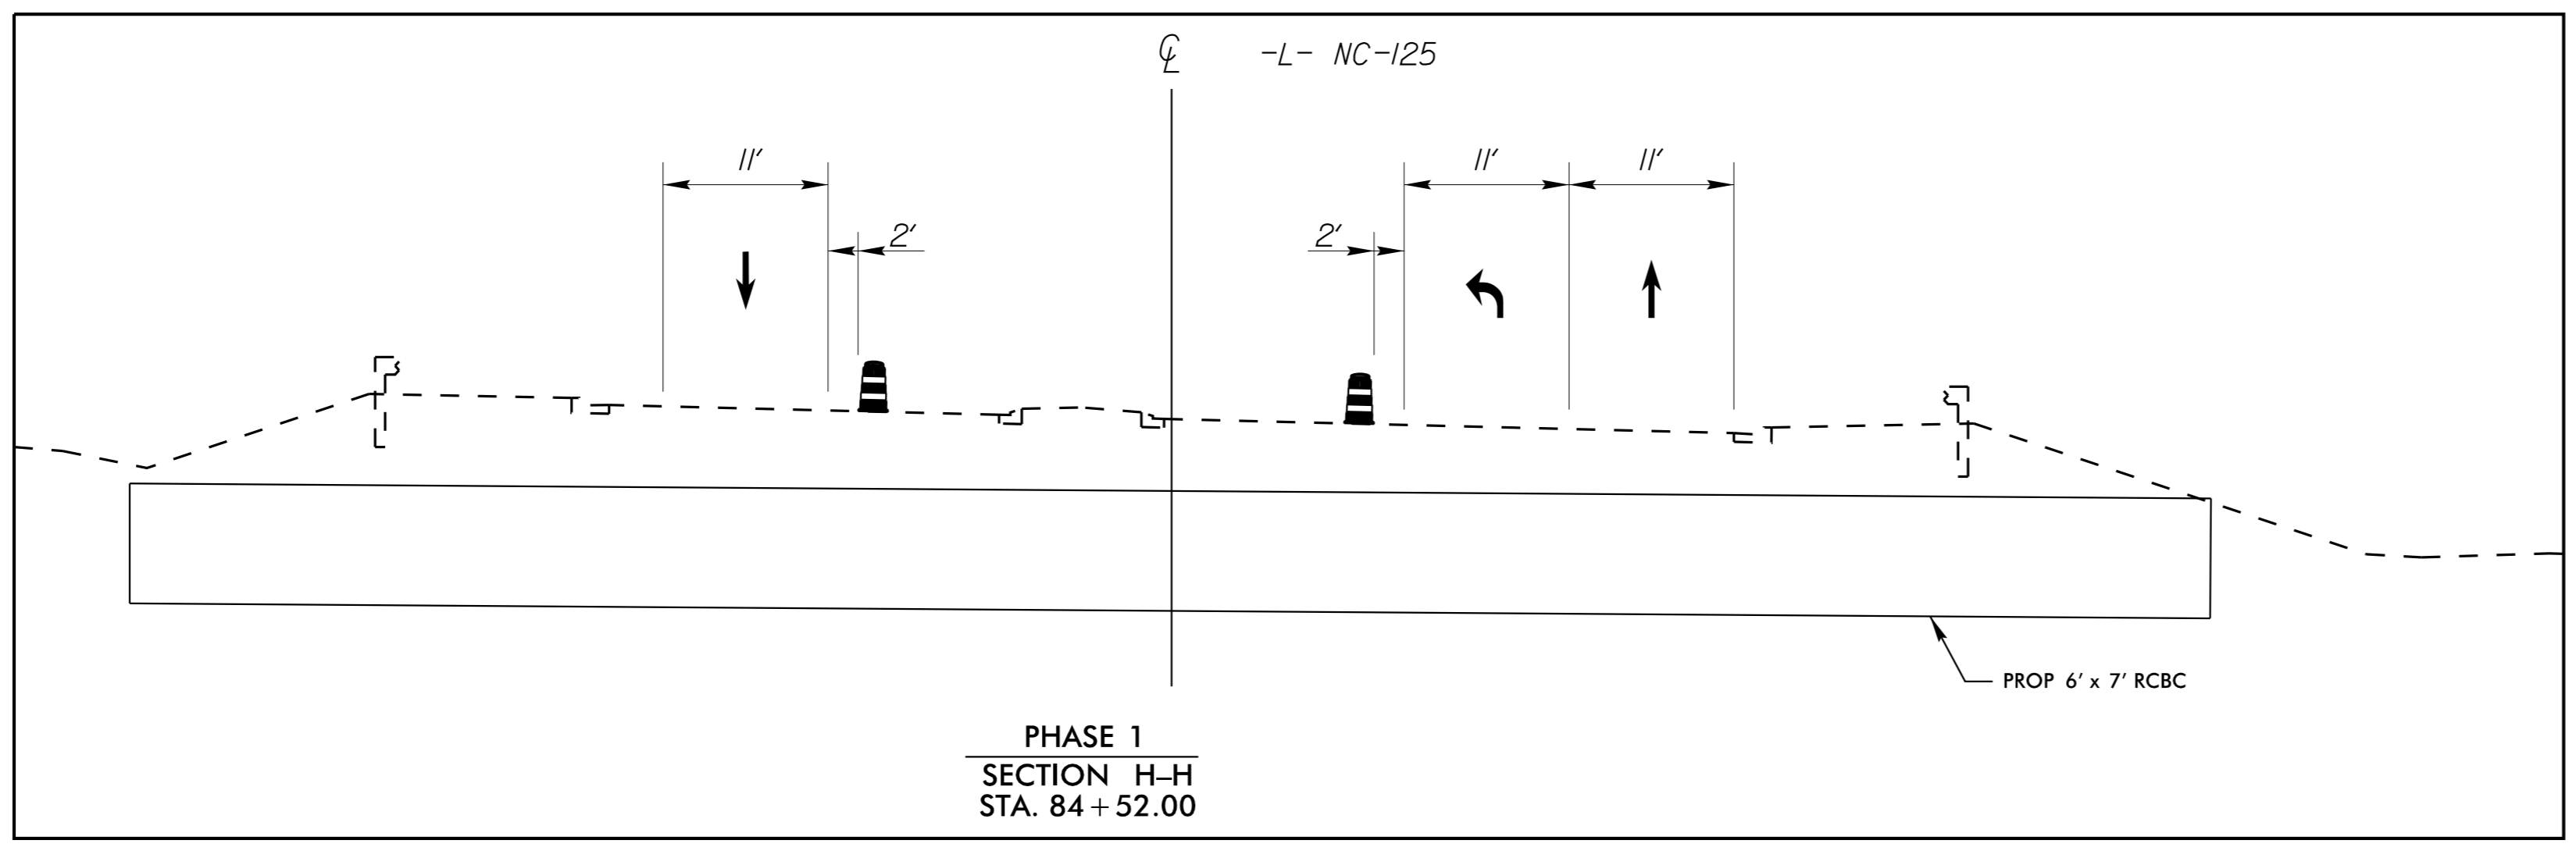
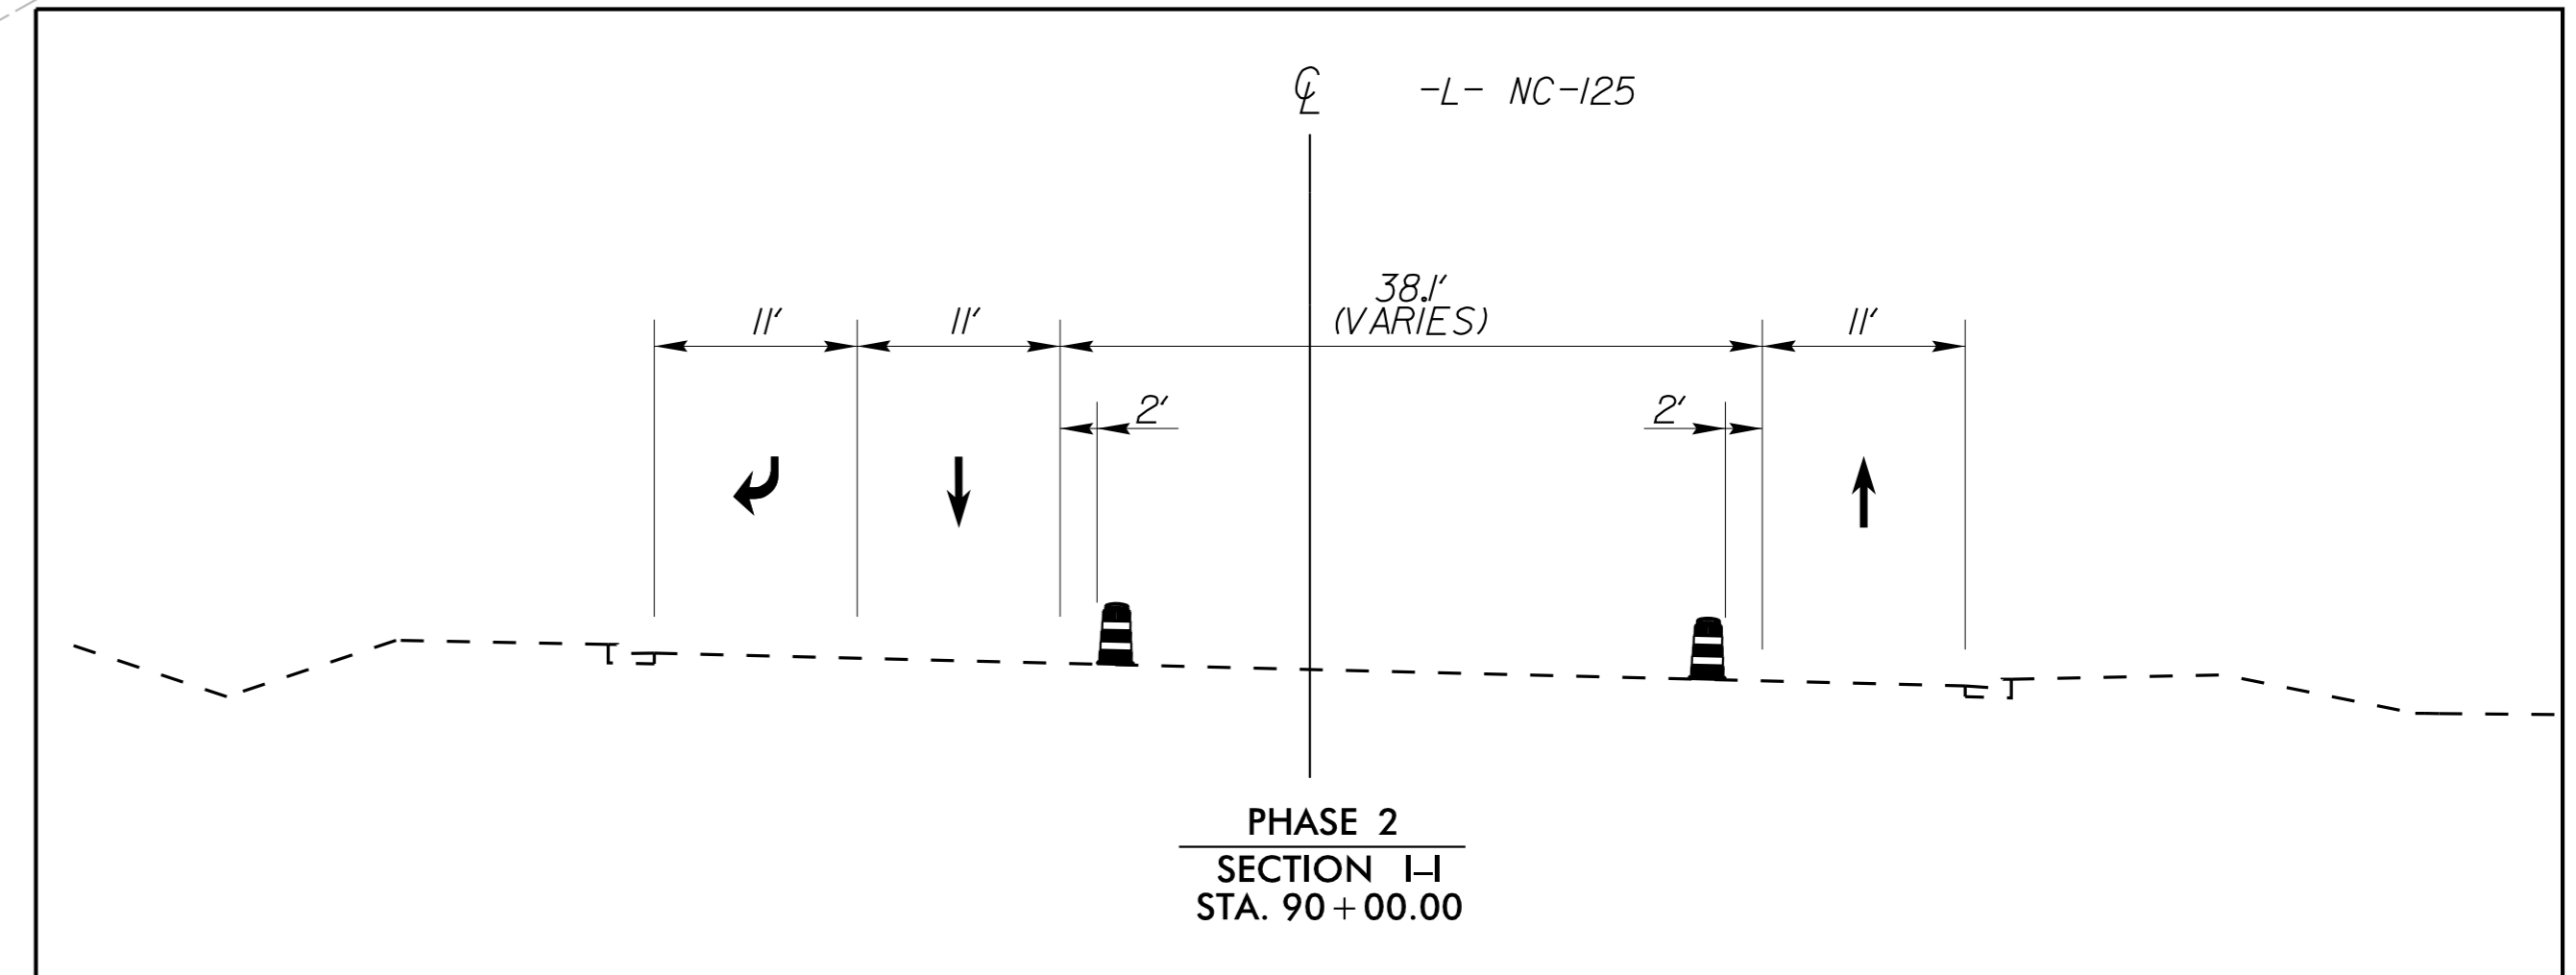


NAD 83 / NA 2011

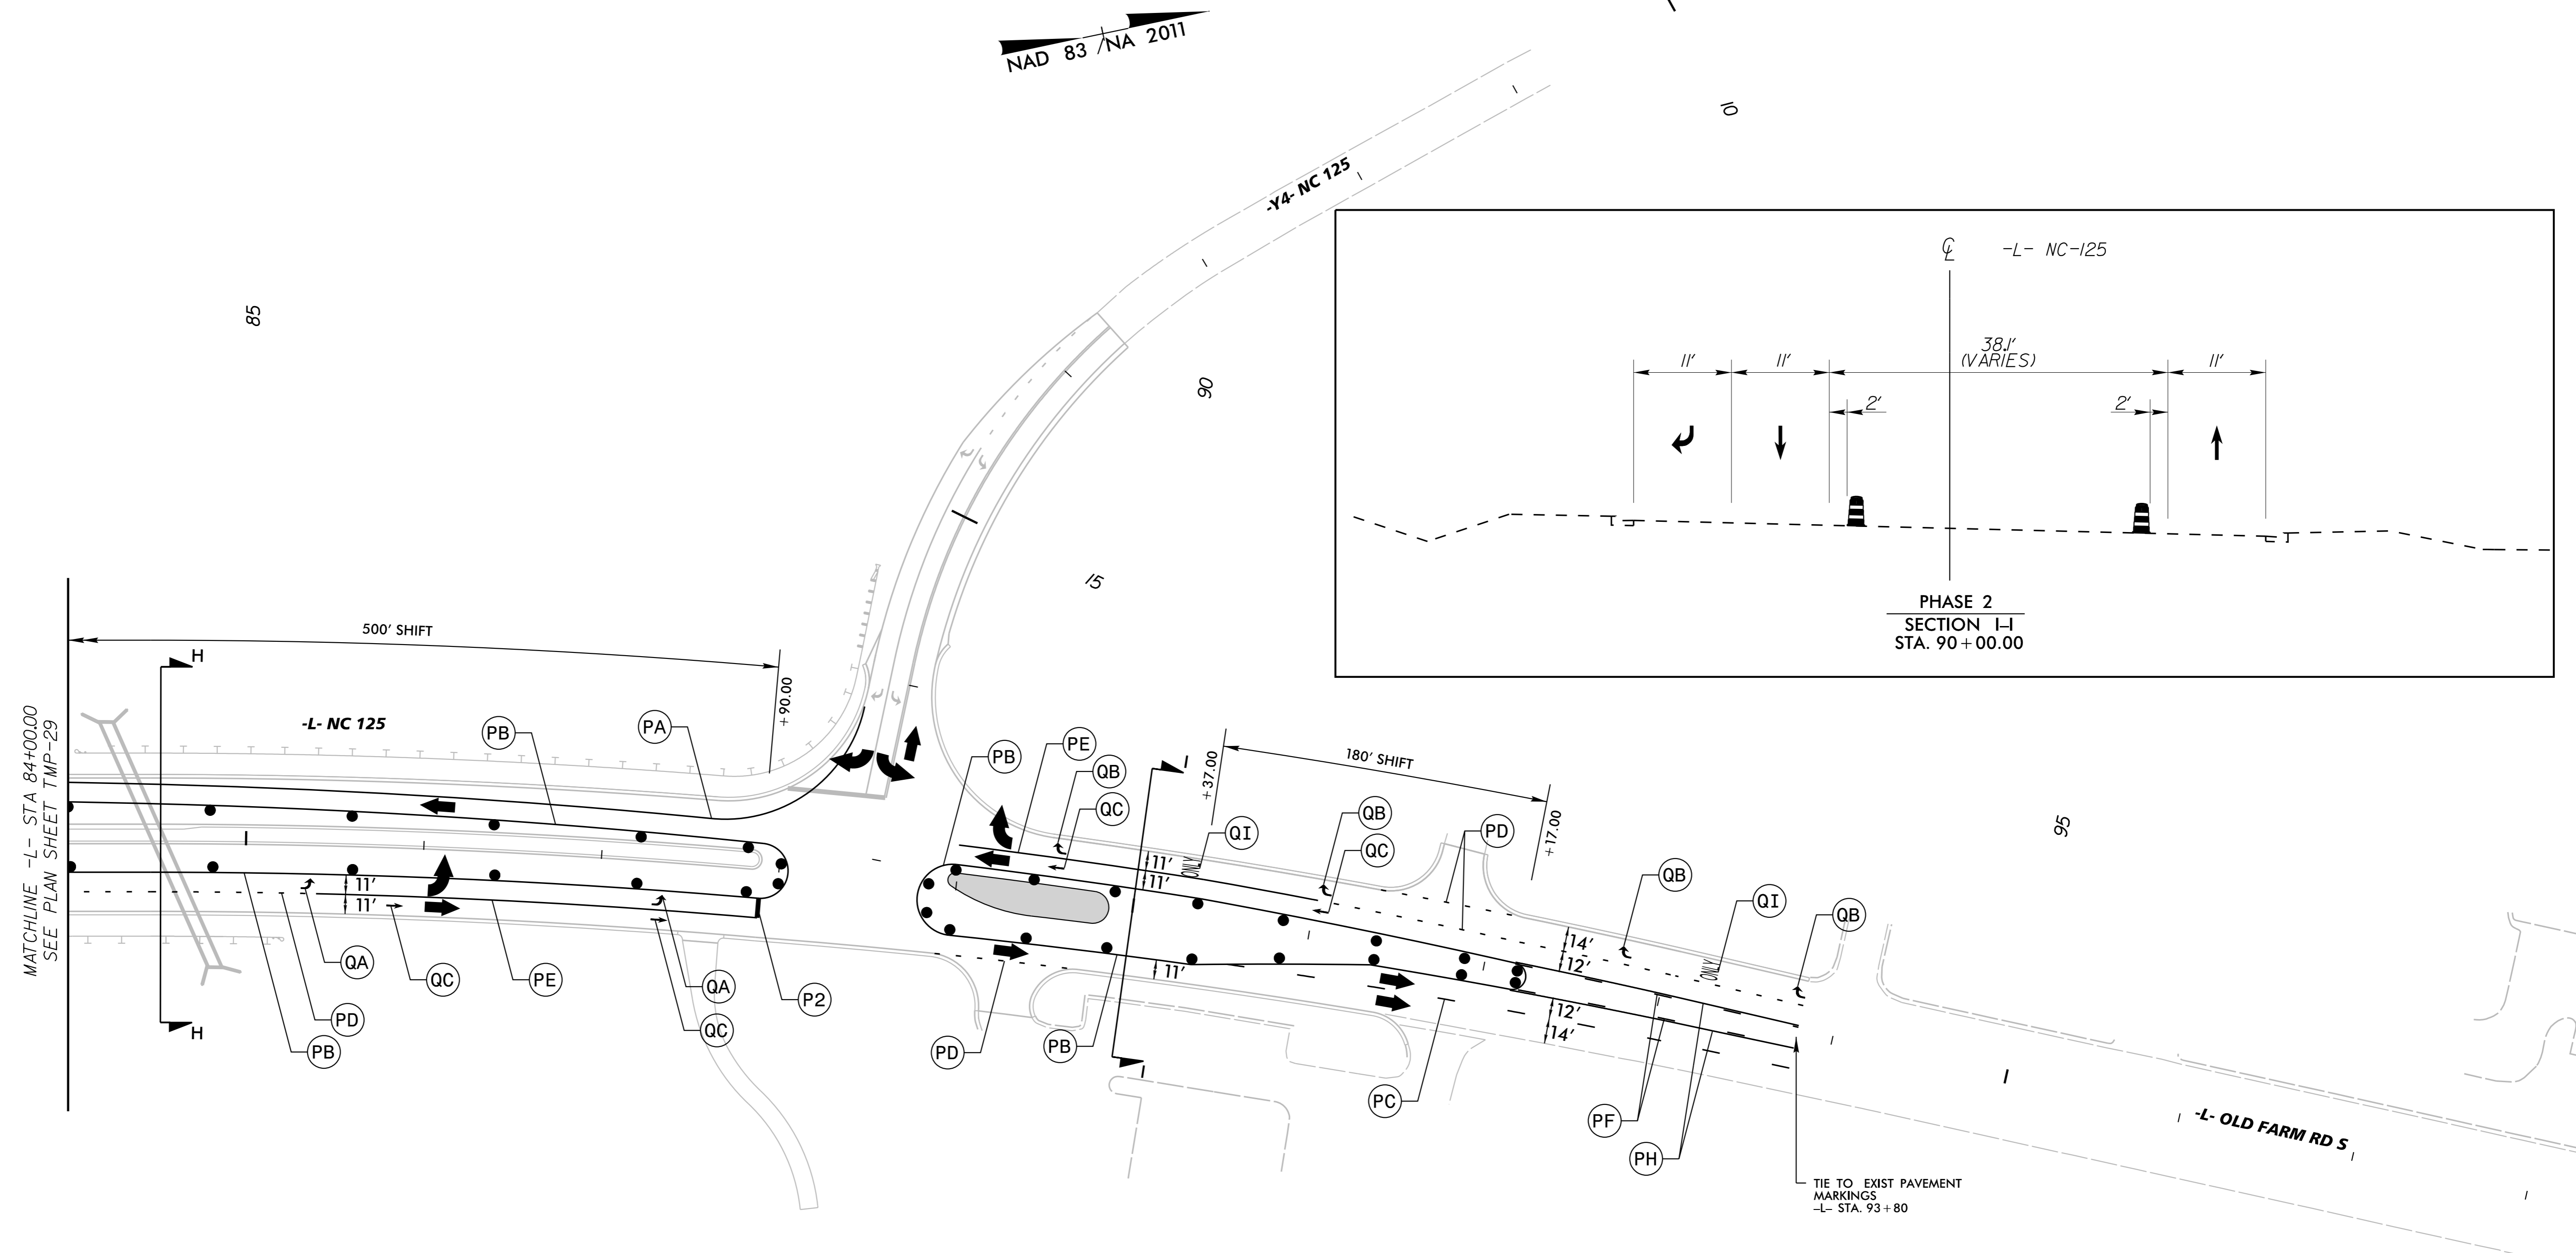

- WORK AREA
- PAVEMENT REMOVAL
- WEDGING


Kimley»Horn

APPROVED: *David Sklar* DATE: 6/29/2018

SEAL: 046269

PROFESSIONAL ENGINEER

DAVID A. SHINGARA

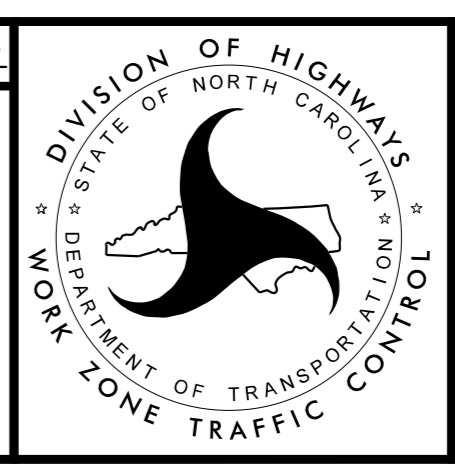

PHASE 3

TRAFFIC CONTROL

DETAILS

K:\RAL_Roadway\01036392 - R-3822 and U-5725\TrafficControl\Plan Sheets\R-3822_TCP_psh_30.dgn 6/28/2018