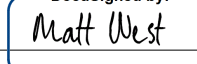

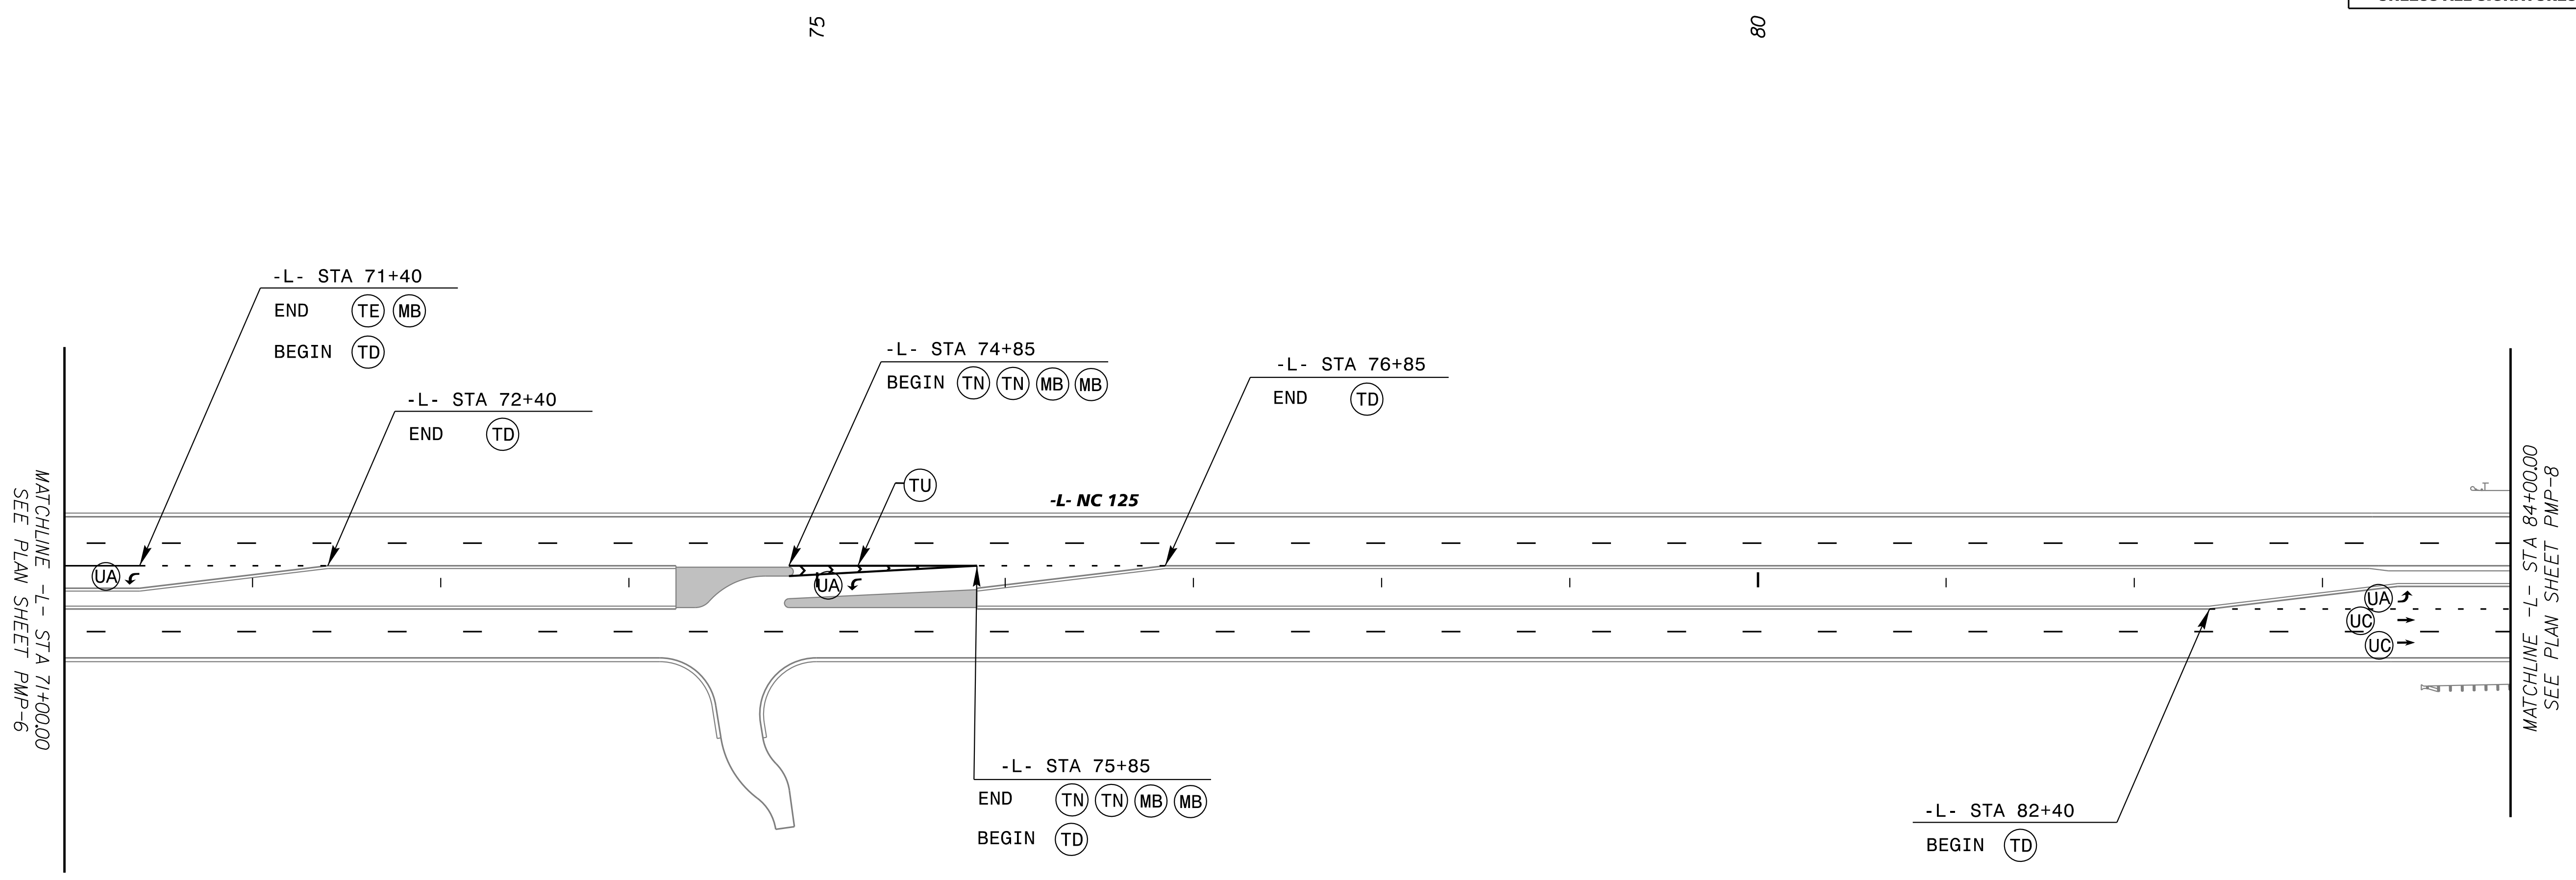
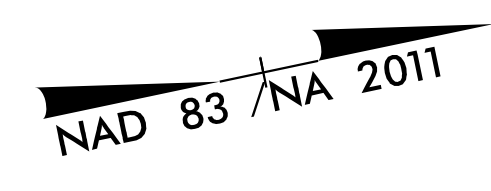


TIP NO. U-5725R-3822	SHEET NO. PMP-7
APPROVED:  ACT11A100798425.	DATE: 6/28/2018
	
DOCUMENT NOT CONSIDERED FINAL UNLESS ALL SIGNATURES COMPLETED	



PAVEMENT MARKING LINES

- | | |
|---|--------------------|
| TA - THERMOPLASTIC (4" WHITE, 90 MIL) | EDGE LINE |
| TB - THERMOPLASTIC (4" YELLOW, 90 MIL) | EDGE LINE |
| TC - THERMOPLASTIC (4" WHITE, 120 MIL) | 10' SKIP |
| TD - THERMOPLASTIC (4" WHITE, 120 MIL) | 3' X 9' MINISKIP |
| TE - THERMOPLASTIC (4" WHITE, 120 MIL) | SOLID LANE LINE |
| TF - THERMOPLASTIC (4" YELLOW, 120 MIL) | 10' SKIP |
| TH - THERMOPLASTIC (4" YELLOW, 120 MIL) | SINGLE CENTER |
| TI - THERMOPLASTIC (4" YELLOW, 120 MIL) | DOUBLE CENTER LINE |
| TK - THERMOPLASTIC (6" WHITE, 120 MIL) | 3' X 9' MINISKIP |
| TL - THERMOPLASTIC (6" WHITE, 120 MIL) | SOLID LANE LINE |
| TN - THERMOPLASTIC (8" WHITE, 90 MIL) | GORE LINE |
| TP - THERMOPLASTIC (8" YELLOW, 90 MIL) | DIAGONAL |
| TU - THERMOPLASTIC (12" WHITE, 90 MIL) | DIAGONAL |
| T2 - THERMOPLASTIC (24" WHITE, 120 MIL) | STOP BAR |
| T8 - THERMOPLASTIC (4" WHITE, 120 MIL) | 2' X 6' MINISKIP |
| T9 - THERMOPLASTIC (4" YELLOW, 120 MIL) | 2' X 6' MINISKIP |
| VA - POLYUREA (4" WHITE) | EDGE LINE |
| VF - POLYUREA (4" YELLOW) | 10' SKIP |
| VH - POLYUREA (4" YELLOW) | SINGLE CENTER |

PAVEMENT MARKING SYMBOLS

- UA - THERMOPLASTIC (LEFT TURN ARROW)
- UB - THERMOPLASTIC (RIGHT TURN ARROW)
- UC - THERMOPLASTIC (STRAIGHT ARROW)
- UE - THERMOPLASTIC (COMBO RIGHT/ STRAIGHT ARROW)
- UF - THERMOPLASTIC (COMBO LEFT/ RIGHT ARROW)
- UI - ALPHANUMERICAL CHARACTER (120 MIL)
- UT - THERMOPLASTIC (U-TURN ARROW)

PAVEMENT MARKER SYMBOLS

- MA - PERMANENT RAISED MARKER YELLOW & YELLOW
- MB - PERMANENT RAISED MARKER CRYSTAL & RED

K:\RAL_Roadway\01036392 - R-3822 and U-5725\Roadway\Proj\U5725_R3822_rdy_pmp_07.dgn 6/28/2018