
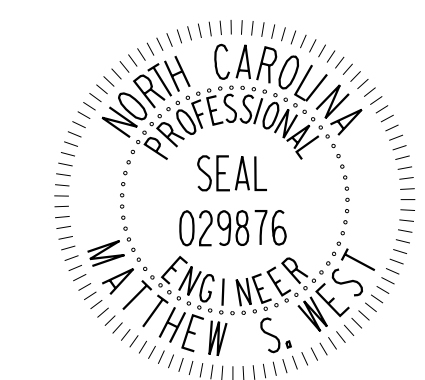
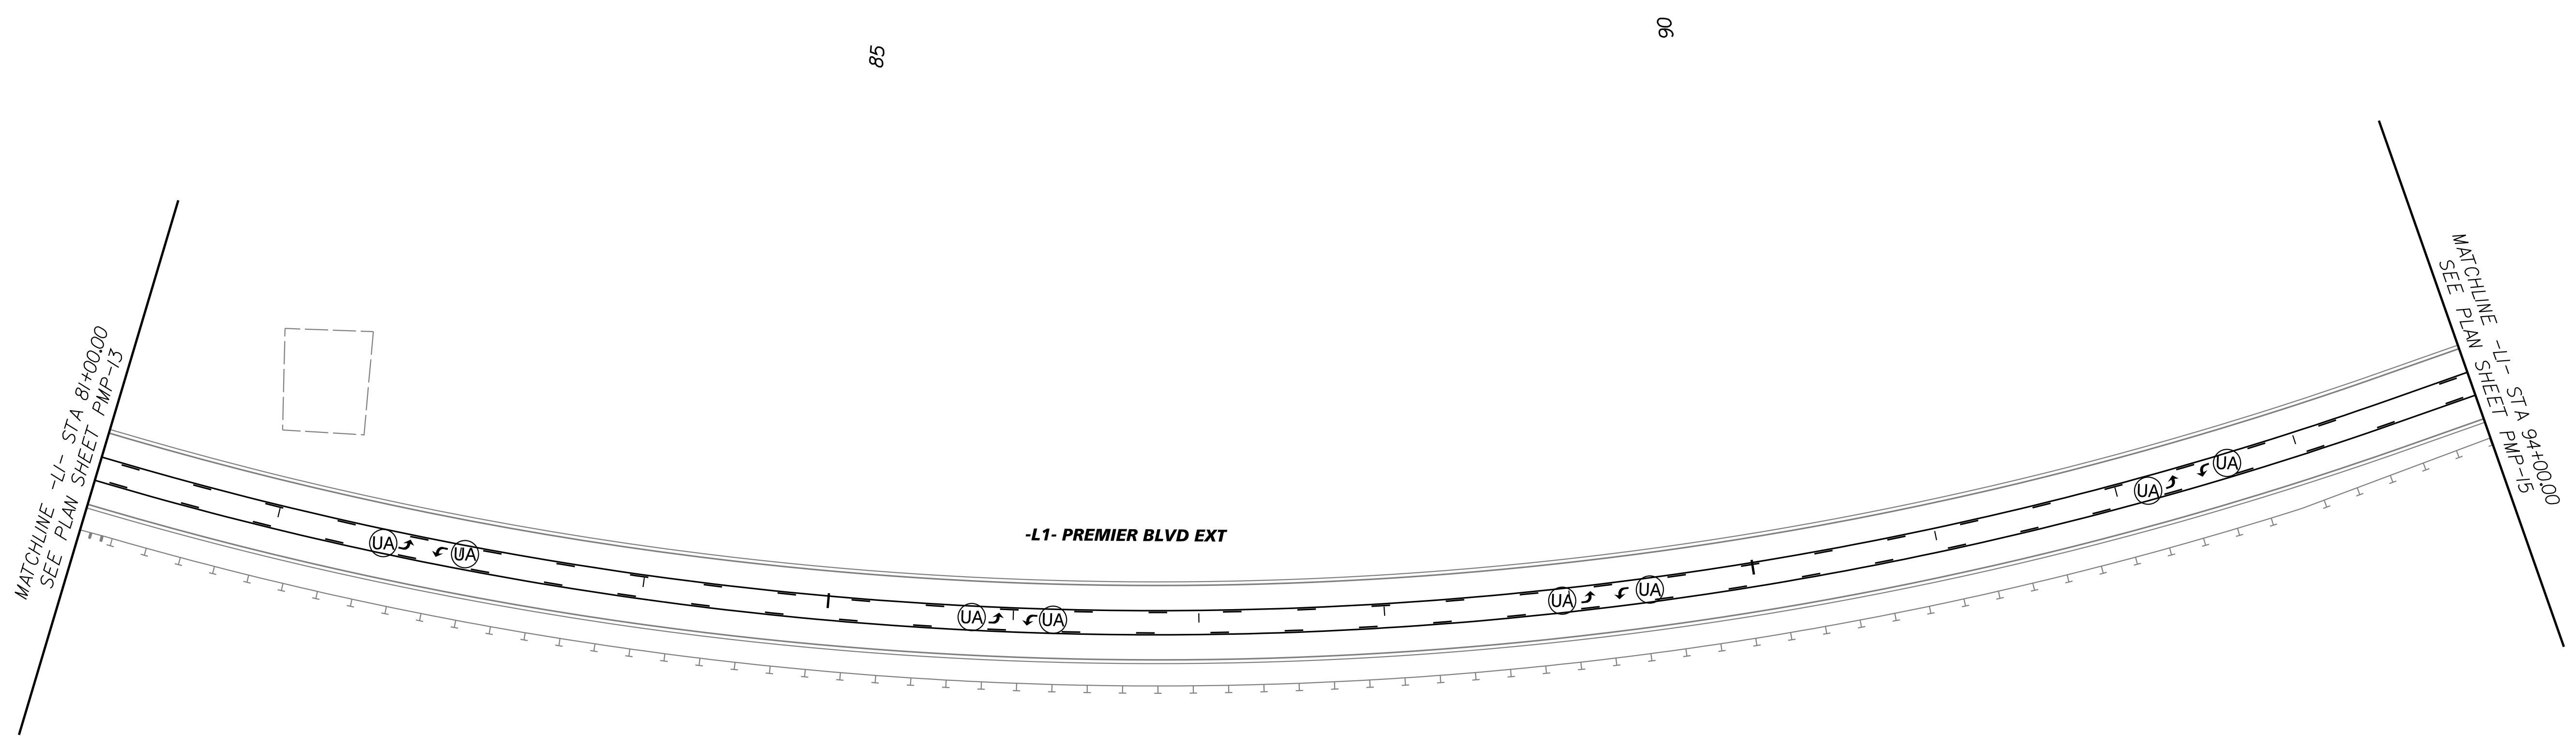


TIP NO. U-5725R-3822	SHEET NO. PMP-14
APPROVED: <i>Matt West</i> AC21A1D079B425	DATE: 6/28/2018
	
DOCUMENT NOT CONSIDERED FINAL UNLESS ALL SIGNATURES COMPLETED	

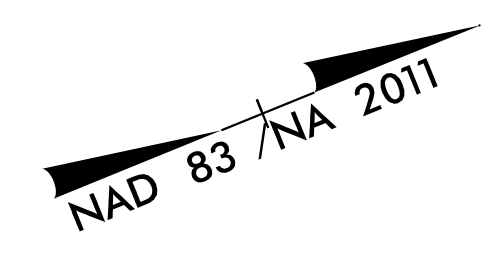

PAVEMENT MARKING LINES

TA - THERMOPLASTIC (4" WHITE, 90 MIL)	EDGE LINE
TB - THERMOPLASTIC (4" YELLOW, 90 MIL)	EDGE LINE
TC - THERMOPLASTIC (4" WHITE, 120 MIL)	10' SKIP
TD - THERMOPLASTIC (4" WHITE, 120 MIL)	3' X 9' MINISKIP
TE - THERMOPLASTIC (4" WHITE, 120 MIL)	SOLID LANE LINE
TF - THERMOPLASTIC (4" YELLOW, 120 MIL)	10' SKIP
TH - THERMOPLASTIC (4" YELLOW, 120 MIL)	SINGLE CENTER
TI - THERMOPLASTIC (4" YELLOW, 120 MIL)	DOUBLE CENTER LINE
TK - THERMOPLASTIC (6" WHITE, 120 MIL)	3' X 9' MINISKIP
TL - THERMOPLASTIC (6" WHITE, 120 MIL)	SOLID LANE LINE
TN - THERMOPLASTIC (8" WHITE, 90 MIL)	GORELINE
TP - THERMOPLASTIC (8" YELLOW, 90 MIL)	DIAGONAL
TU - THERMOPLASTIC (12" WHITE, 90 MIL)	DIAGONAL
T2 - THERMOPLASTIC (24" WHITE, 120 MIL)	STOPBAR
T8 - THERMOPLASTIC (4" WHITE, 120 MIL)	2' X 6' MINISKIP
T9 - THERMOPLASTIC (4" YELLOW, 120 MIL)	2' X 6' MINISKIP
VA - POLYUREA (4" WHITE)	EDGE LINE
VF - POLYUREA (4" YELLOW)	10' SKIP
VH - POLYUREA (4" YELLOW)	SINGLE CENTER

PAVEMENT MARKING SYMBOLS

UA - THERMOPLASTIC (LEFT TURN ARROW)
UB - THERMOPLASTIC (RIGHT TURN ARROW)
UC - THERMOPLASTIC (STRAIGHT ARROW)
UE - THERMOPLASTIC (COMBO RIGHT/ STRAIGHT ARROW)
UF - THERMOPLASTIC (COMBO LEFT/ RIGHT ARROW)
UI - ALPHANUMERICAL CHARACTER (120 MIL)
UT - THERMOPLASTIC (U-TURN ARROW)

PAVEMENT MARKER SYMBOLS

MA - PERMANENT RAISED MARKER	YELLOW & YELLOW
MB - PERMANENT RAISED MARKER	CRYSTAL & RED

K:\PAL_Roadway\01036392 - R-3822 and U-5725\Roadway\Proj\U5725_R3822_rdy_pmp_14.dgn
 6/28/2018