


Kimley » Horn
©2018
P.O. BOX 33068 • RALEIGH, N.C. 27636-3068

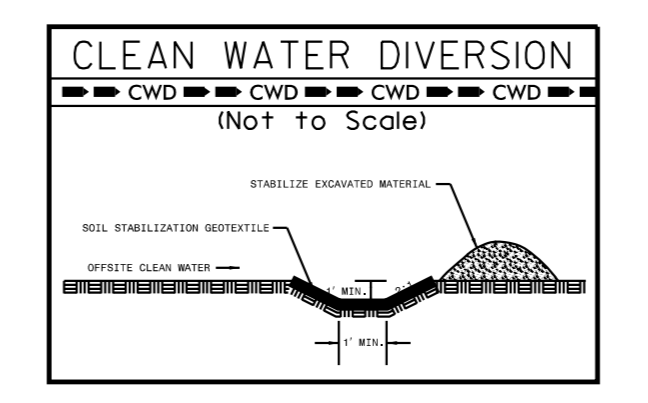

NOTE:
PLACE TEMPORARY ROCK SEDIMENT DAMS TYPE - B AND TEMPORARY ROCK SILT CHECKS TYPE - A AT DRAINAGE OUTLETS.

NOTE:
USE 1.0 FT WEIR HEIGHT FOR TEMPORARY ROCK SILT CHECKS TYPE - A THAT ARE NOT LABELED.

PI Sta 12+33.09
Δ = 5°05' 23.8" (RT)
D = 2'07' 19.4"
L = 239.86'
T = 120.01'
R = 2,700.00'


PI Sta 29+17.86
Δ = 41°55' 36.6" (RT)
D = 2'51' 53.2"
L = 1,463.52'
T = 766.26'
R = 2,000.00'
e = 4.0
R_{av} = 192'

PI Sta 25+10.02
Δ = 13°12' 00.6" (RT)
D = 4'46' 28.7"
L = 276.46'
T = 138.85'
R = 1,200.00'
e = 3.2
R_{av} = 64'

PI Sta 31+76.35
Δ = 32°06' 43.9" (LT)
D = 5'43' 46.5"
L = 560.46'
T = 287.81'
R = 1,000.00'
e = 3.6
R_{av} = 108'

PI Sta 12+17.43
Δ = 17°16' 13.0" (LT)
D = 28' 38' 52.4"
L = 60.28'
T = 30.37'
R = 200.00'

REVISIONS

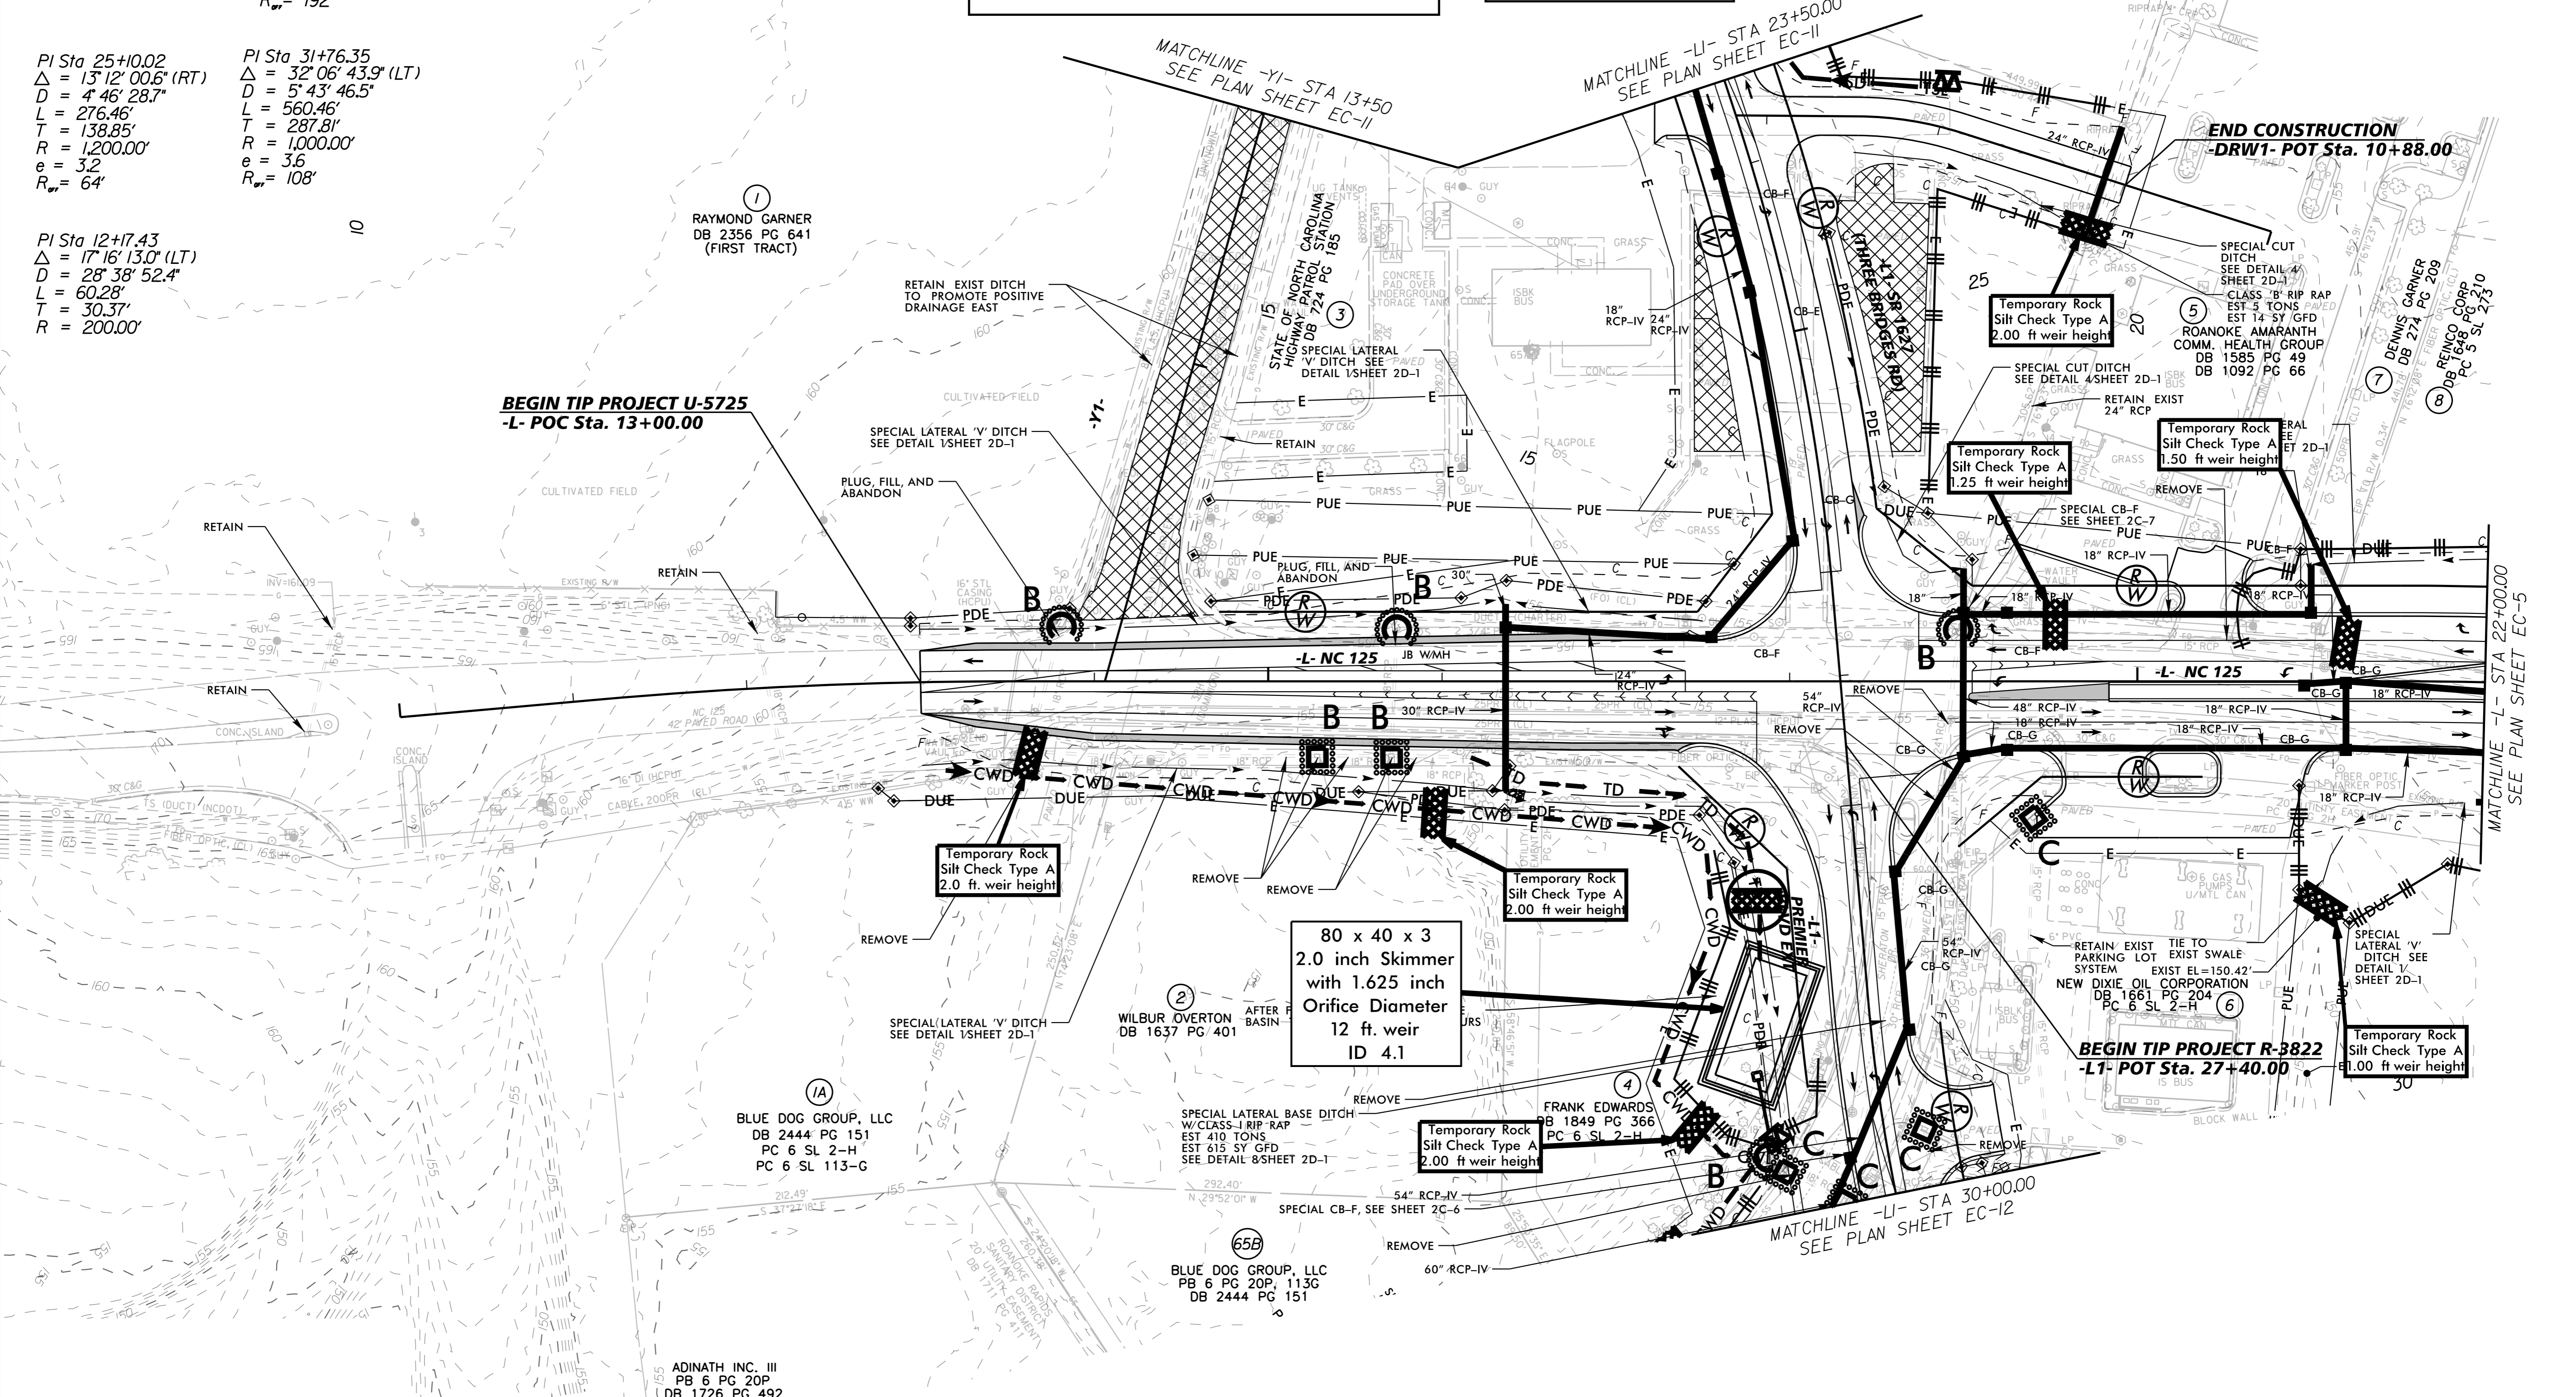

6/28/2018

SEE SHEET NO. 20 FOR -L- PROFILE
SEE SHEET NO. 24 FOR -L1- PROFILE
SEE SHEET NO. 27 FOR -Y1- PROFILE