



PI Sta 50+34.10
Δ = 2° 50' 55.7" (RT)
D = 0' 47' 36.9"
L = 358.98'
T = 179.53'
R = 7,220.00'
e = NC

NOTE:
PLACE TEMPORARY ROCK SEDIMENT DAMS TYPE - B
AND TEMPORARY ROCK SILT CHECKS TYPE - A AT
DRAINAGE OUTLETS.

NOTE:
USE 1.0 FT WEIR HEIGHT FOR TEMPORARY ROCK
SILT CHECKS TYPE - A THAT ARE NOT LABELED.

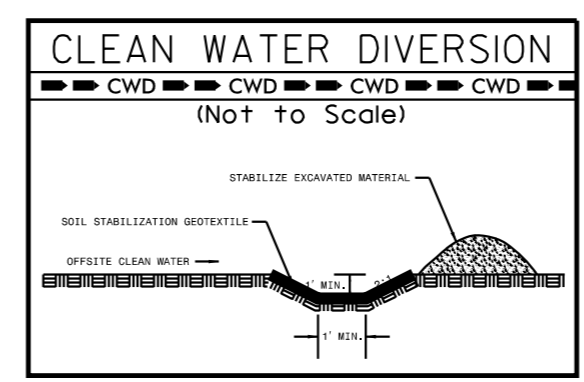

BEGIN CONSTRUCTION
-Y3- POT Sta. 8+10.00

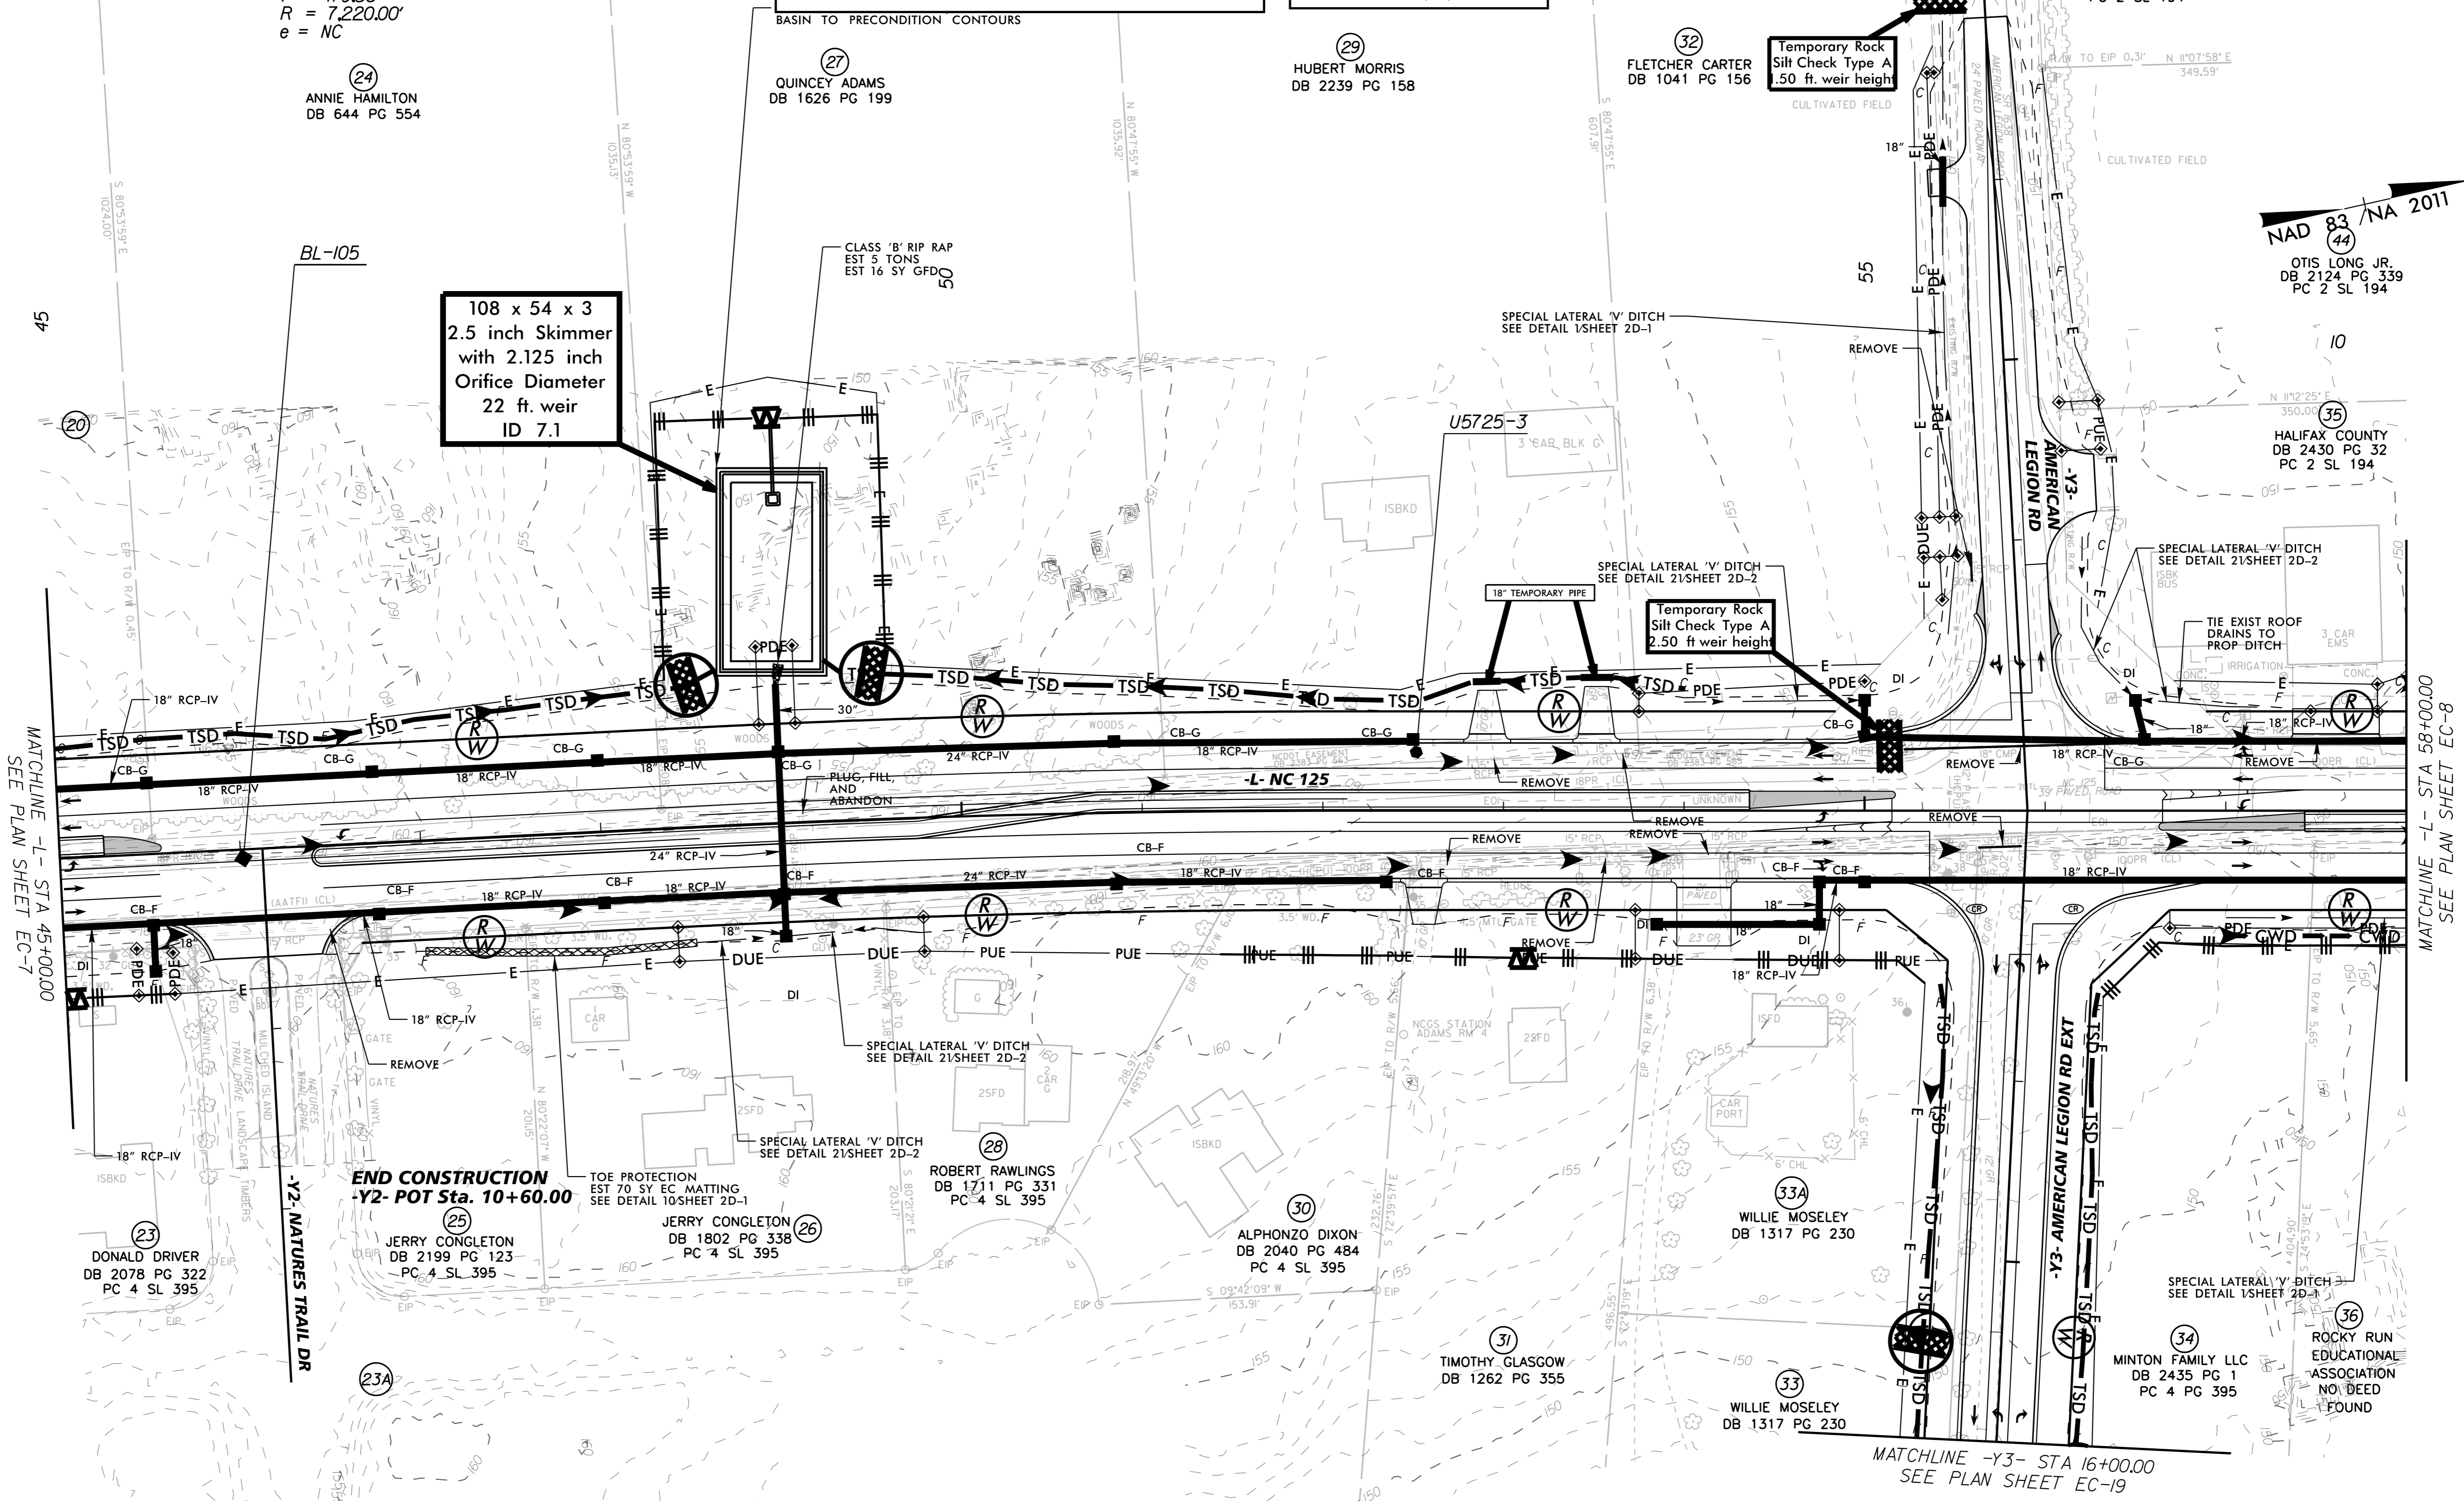

NAD 83 / NA 2011

MATCHLINE -L- STA 45+00.00
SEE PLAN SHEET EC-7

MATCHLINE -L- STA 58+00.00
SEE PLAN SHEET EC-8

MATCHLINE -Y3- STA 16+00.00
SEE PLAN SHEET EC-19

SEE SHEET NO. 21 FOR -L- PROFILE
SEE SHEET NO. 28 FOR -Y2- PROFILE
SEE SHEET NO. 28 FOR -Y3- PROFILE

REVISIONS

5/14/99

6/28/2018