
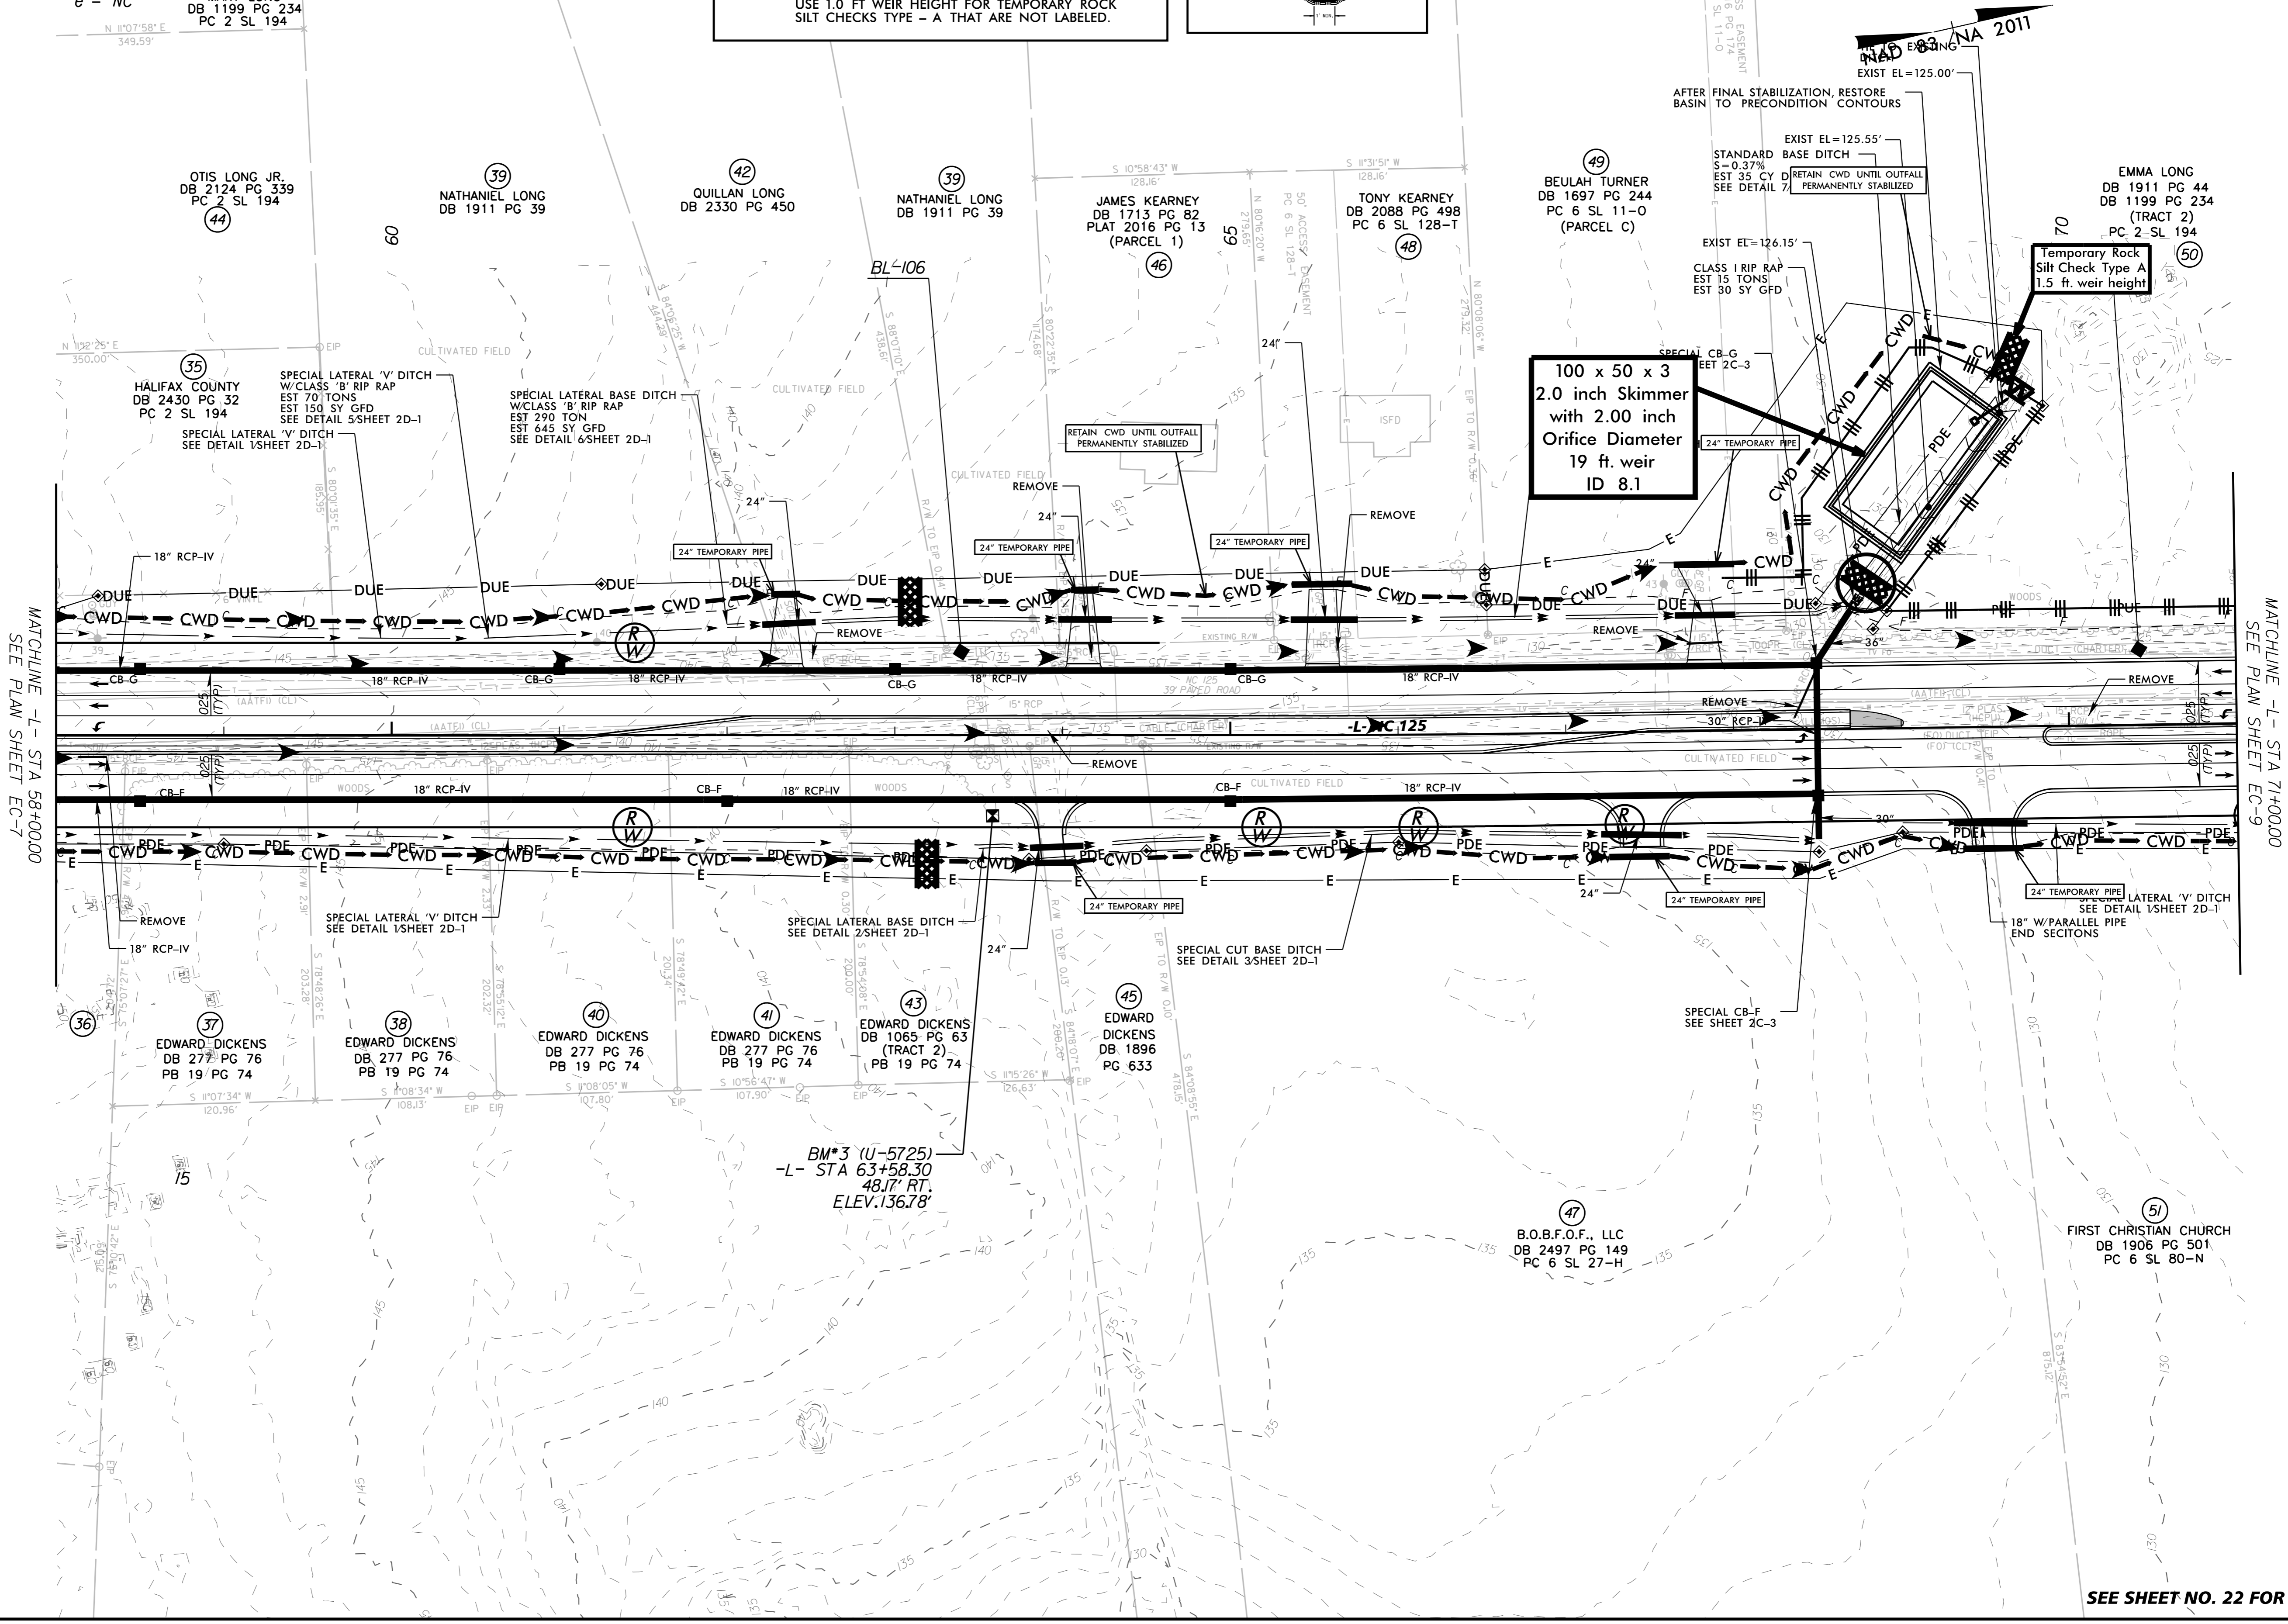


PI Sta 66+10.81
 $\Delta = 0^{\circ} 49' 23.0''$ (LT)
 $D = 0^{\circ} 40' 26.6''$
 $L = 122.10'$
 $T = 61.05'$
 $R = 8,500.00'$
 $e = NC$

MARY LONG
DB 1199 PG 234
PC 2 SL 194

NOTE:
PLACE TEMPORARY ROCK SEDIMENT DAMS TYPE - B
AND TEMPORARY ROCK SILT CHECKS TYPE - A AT
DRAINAGE OUTLETS.

NOTE:
USE 1.0 FT WEIR HEIGHT FOR TEMPORARY ROCK
SILT CHECKS TYPE - A THAT ARE NOT LABELED.

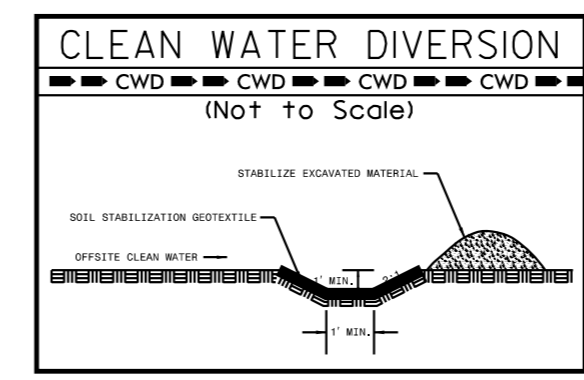

REVISIONS

MATCHLINE -L- STA 58+00.00
SEE PLAN SHEET EC-7

MATCHLINE -L- STA 71+00.00
SEE PLAN SHEET EC-9

5/14/99

6/28/2018

SEE SHEET NO. 22 FOR -L- PROFILE