


NOTE:
PLACE TEMPORARY ROCK SEDIMENT DAMS TYPE - B
AND TEMPORARY ROCK SILT CHECKS TYPE - A AT
DRAINAGE OUTLETS.

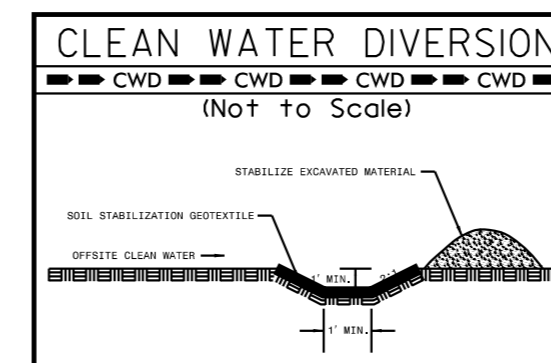


NOTE:
USE 1.0 FT WEIR HEIGHT FOR TEMPORARY ROCK
SILT CHECKS TYPE - A THAT ARE NOT LABELED.

55
MASUKI INC.
DB 2430 PG 17
DB 1991 PG 325

50
EMMA LONG
DB 1911 PG 44
DB 1199 PG 234
(TRACT 2)
PC 2 SL 194

52
WILLIE LONG
DB 1199 PG 23
(TRACT 1)
PC 2 SL 194

NAD 83 / NA 2011

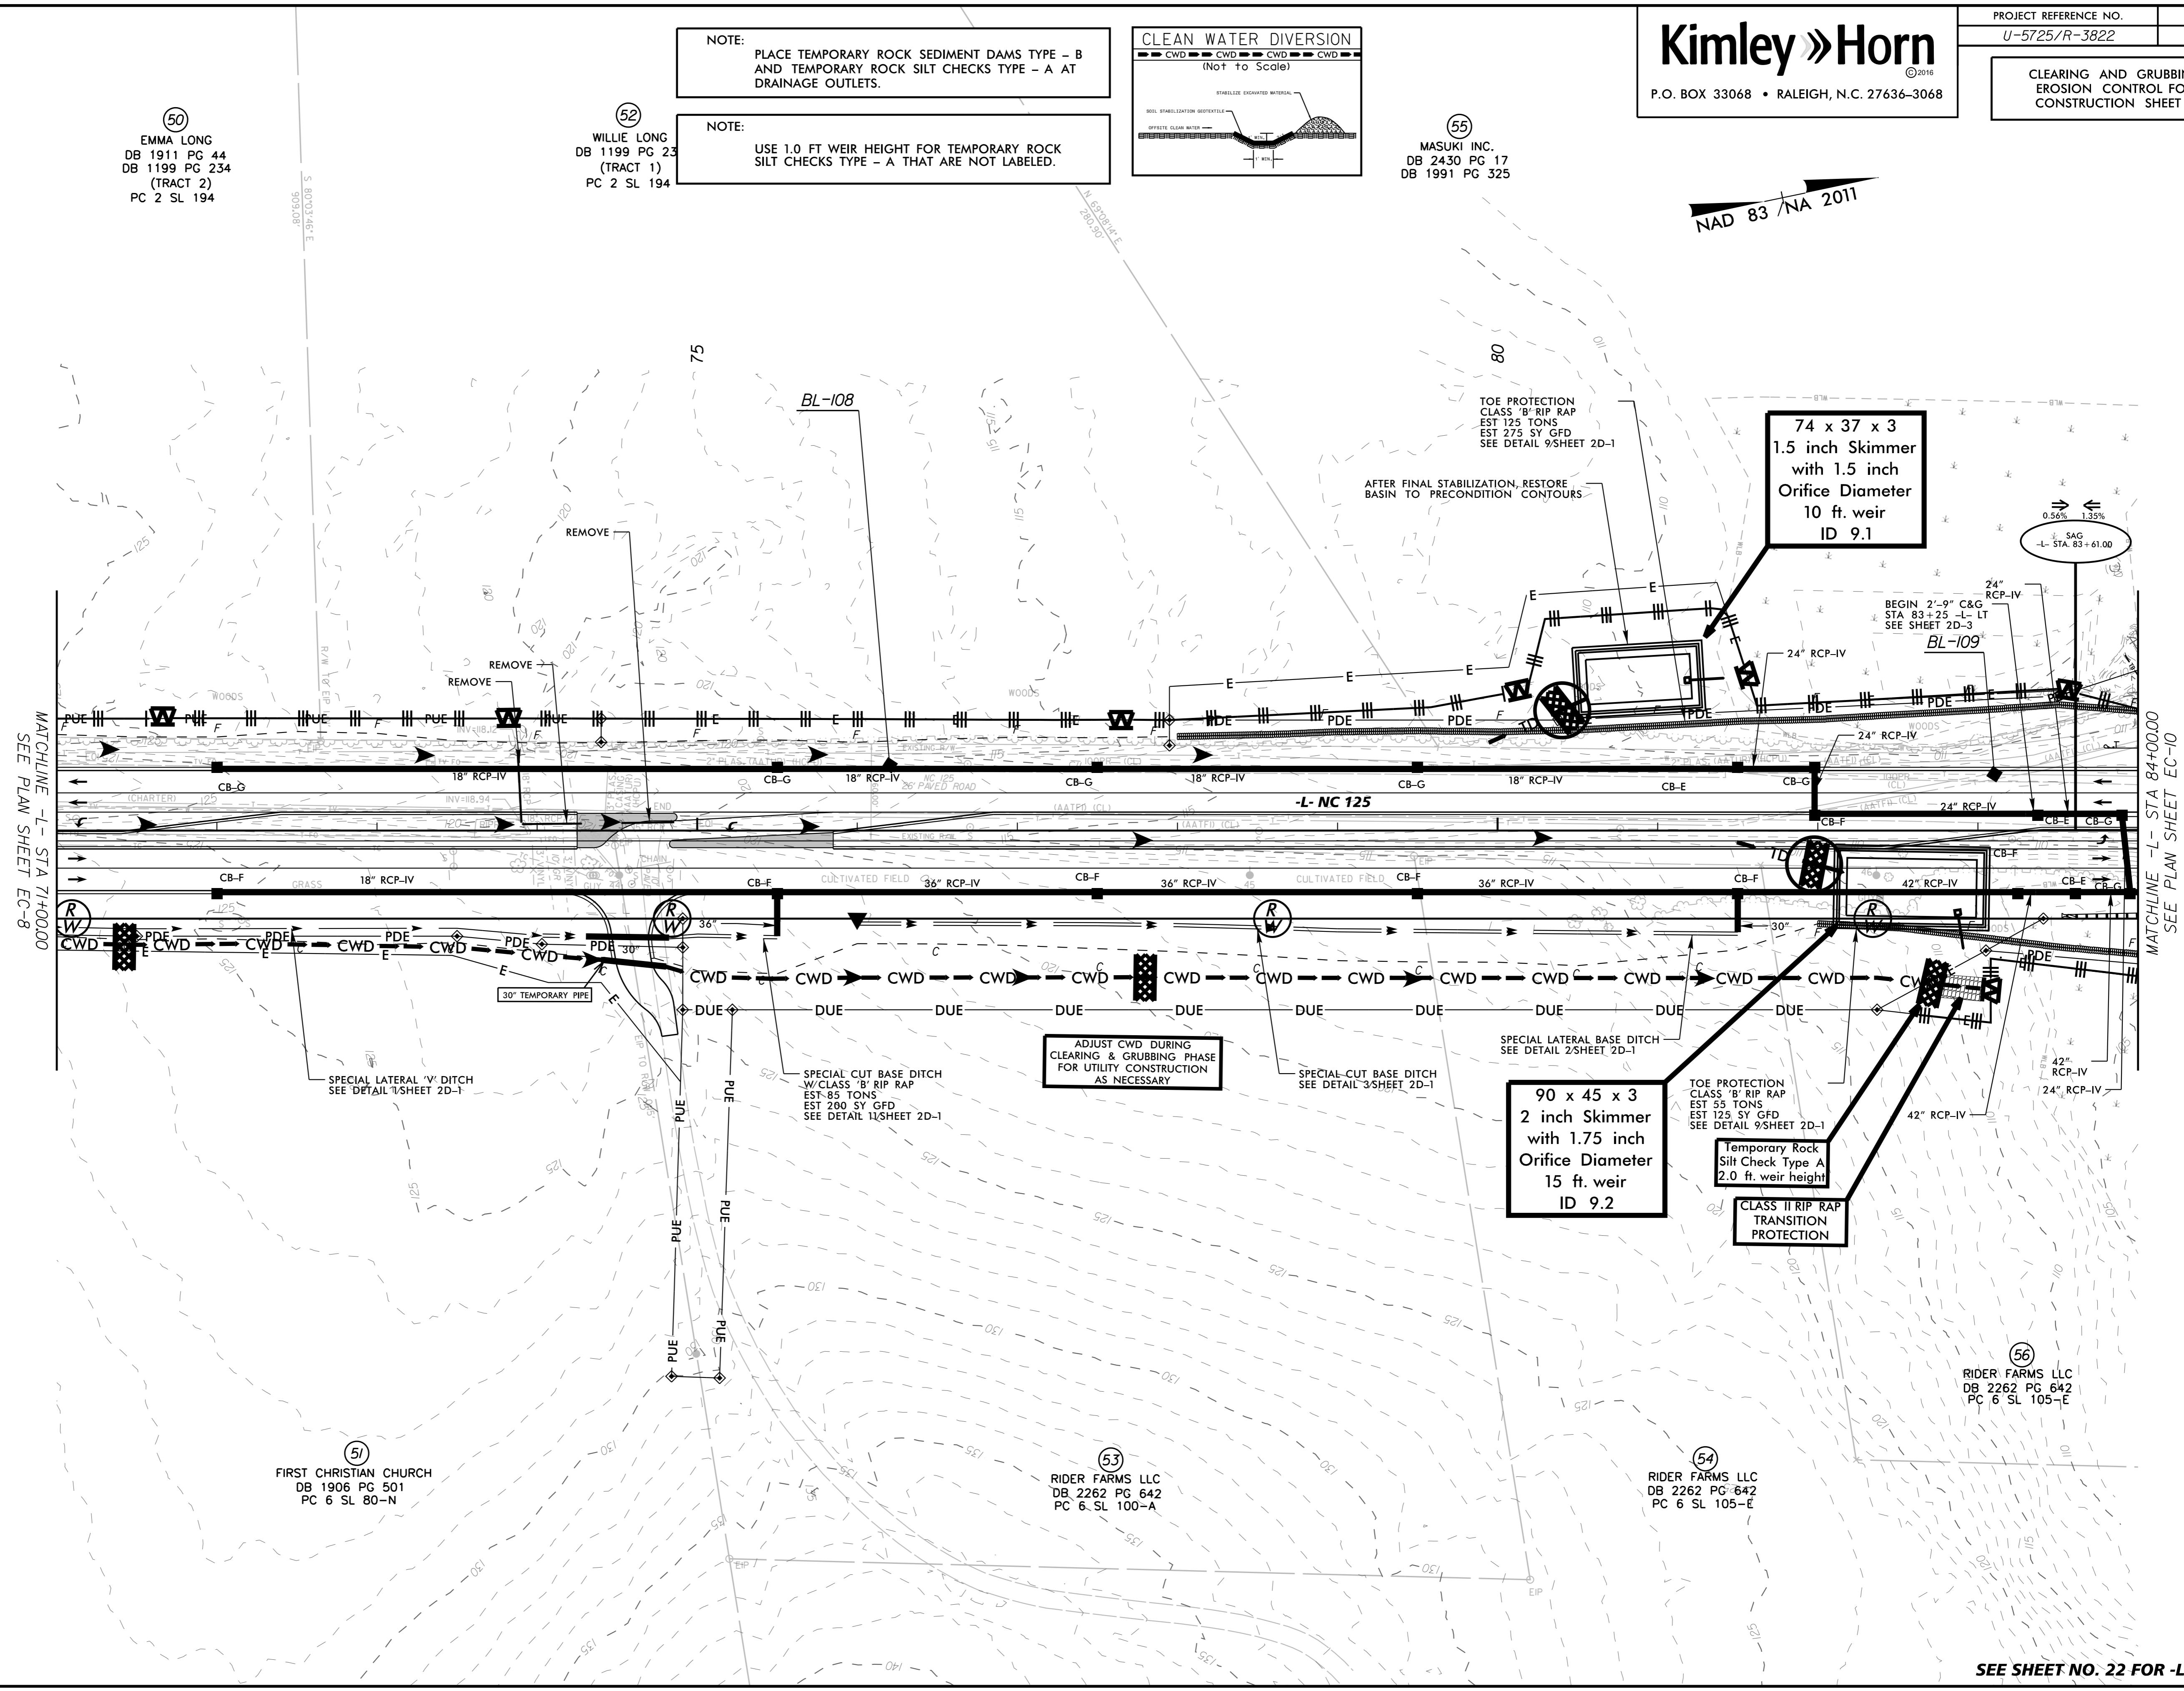

74 x 37 x 3
1.5 inch Skimmer
with 1.5 inch
Orifice Diameter
10 ft. weir
ID 9.1

90 x 45 x 3
2 inch Skimmer
with 1.75 inch
Orifice Diameter
15 ft. weir
ID 9.2

Temporary Rock
Silt Check Type A
2.0 ft. weir height
CLASS II RIP RAP
TRANSITION
PROTECTION

ADJUST CWD DURING
CLEARING & GRUBBING PHASE
FOR UTILITY CONSTRUCTION
AS NECESSARY

56
RIDER FARMS LLC
DB 2262 PG 642
PC 6 SL 105-E

51
FIRST CHRISTIAN CHURCH
DB 1906 PG 501
PC 6 SL 80-N

53
RIDER FARMS LLC
DB 2262 PG 642
PC 6 SL 100-A

54
RIDER FARMS LLC
DB 2262 PG 642
PC 6 SL 105-E

REVISIONS

5/14/99

6/28/2018

MATCHLINE -L- STA 71+00.00
SEE PLAN SHEET EC-8

MATCHLINE -L- STA 84+00.00
SEE PLAN SHEET EC-10

SEE SHEET NO. 22 FOR -L- PROFILE