


NOTE:
 PLACE TEMPORARY ROCK SEDIMENT DAMS TYPE - B
 AND TEMPORARY ROCK SILT CHECKS TYPE - A AT
 DRAINAGE OUTLETS.

NOTE:
 USE 1.0 FT WEIR HEIGHT FOR TEMPORARY ROCK
 SILT CHECKS TYPE - A THAT ARE NOT LABELED.

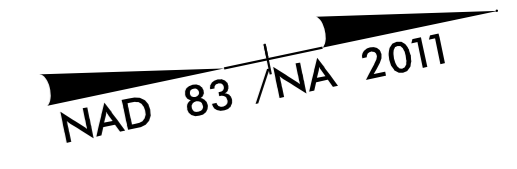

PI Sta 88+87.76
 $\Delta = 12' 35" 34.1" (RT)$
 $D = 1' 25" 56.6"$
 $L = 879.14'$
 $T = 441.35'$
 $R = 4,000.00'$
 $e = RC$
 $R_w = 120'$


PI Sta 12+36.98
 $\Delta = 1' 18" 03.4" (LT)$
 $D = 5' 43" 46.5"$
 $L = 22.71'$
 $T = 11.35'$
 $R = 1,000.00'$

PI Sta 14+50.78
 $\Delta = 47' 37" 20.1" (LT)$
 $D = 15' 54" 55.8"$
 $L = 299.22'$
 $T = 158.86'$
 $R = 360.00'$
 $e = 3.8$
 $R_w = 76'$

BEGIN CONSTRUCTION
 -Y4- POC Sta. 13+65.00

PI Sta 10+97.28
 $\Delta = 51' 04" 39.4" (LT)$
 $D = 57' 17" 44.8"$
 $L = 89.15'$
 $T = 47.78'$
 $R = 100.00'$

PI Sta 11+75.29
 $\Delta = 40' 15" 07.4" (RT)$
 $D = 57' 17" 44.8"$
 $L = 70.25'$
 $T = 36.65'$
 $R = 100.00'$

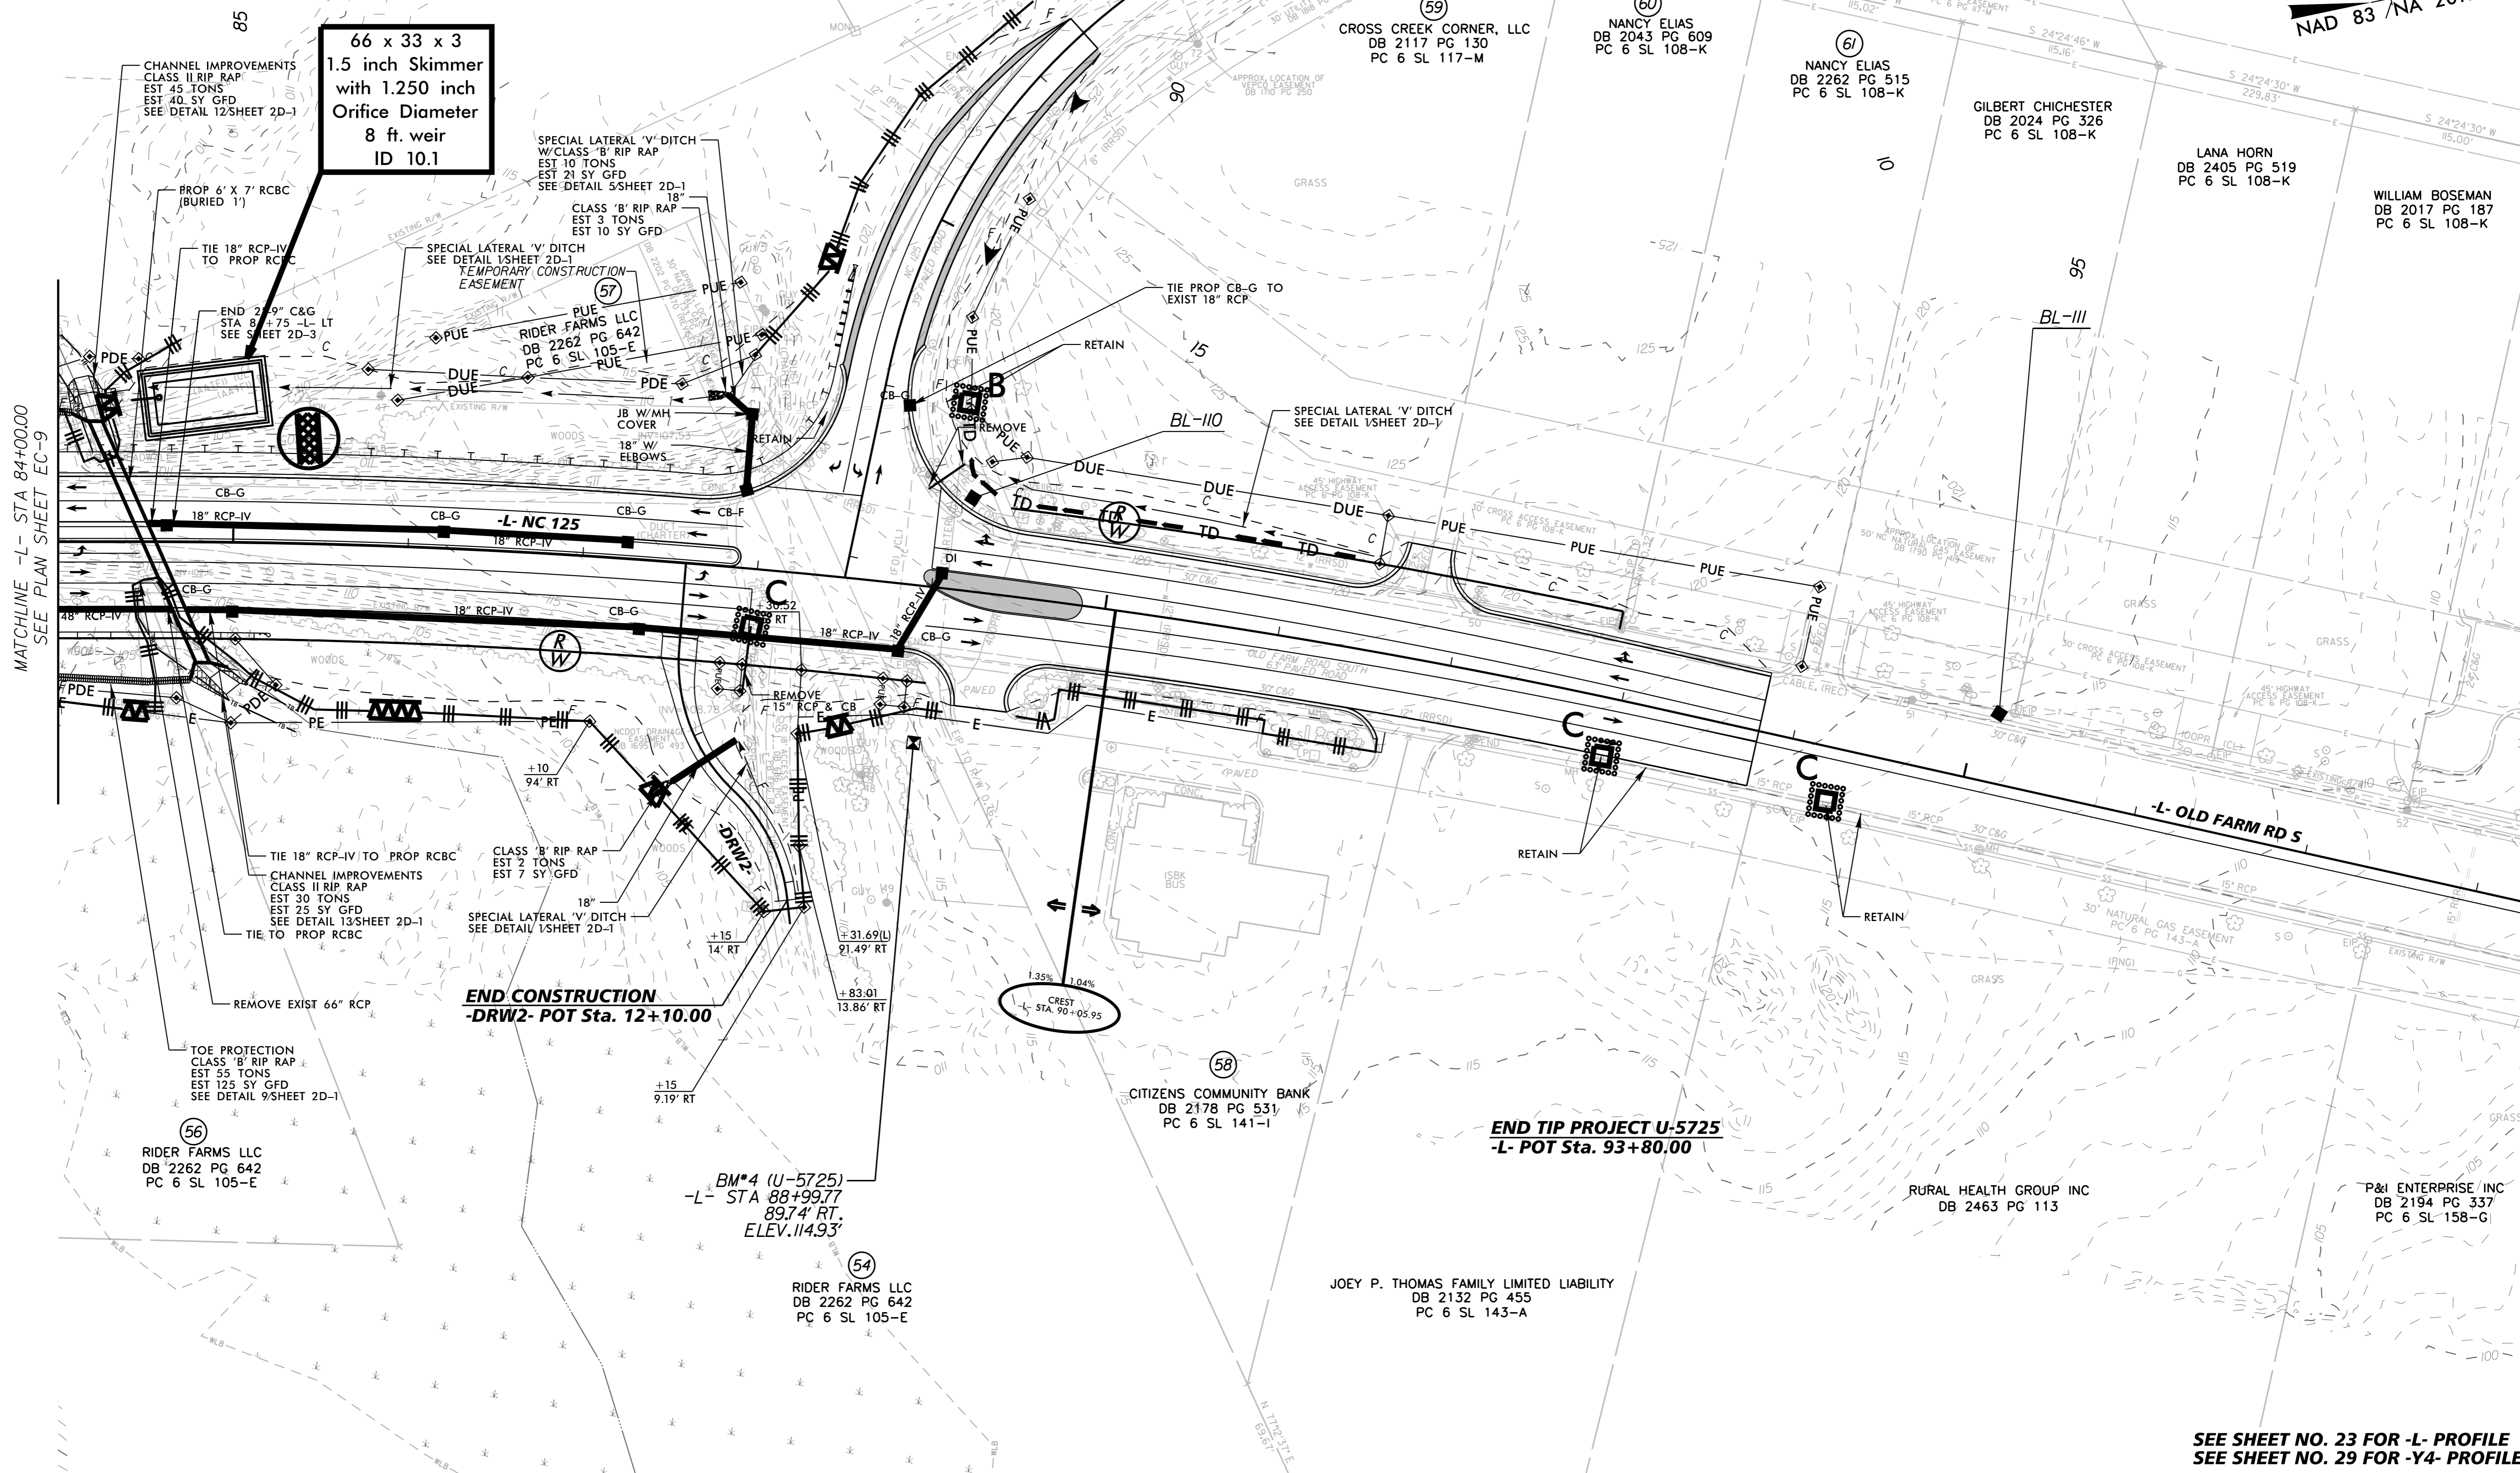

END CONSTRUCTION
 -DRW2- POT Sta. 12+10.00

END TIP PROJECT U-5725
 -L- POT Sta. 93+80.00

REVISIONS
 MATCHLINE -L- STA 84+00.00
 SEE PLAN SHEET EC-9

5/14/99

6/28/2018

SEE SHEET NO. 23 FOR -L- PROFILE
 SEE SHEET NO. 29 FOR -Y4- PROFILE