00 \mathbf{m} X N う • 0 4 0 . • •

ROADWAY STANDARD DRAWING THE FOLLOWING ROADWAY STANDARDS AS APPEAR IN "ROADWAY STANDARD DRAWINGS" PROJECT SERVICES UNIT - N.C. DEPARTMENT OF TRANSPORTATION - RALEIGH, N.C., DATED JANUARY 2018 ARE APPLICABLE TO THIS PROJECT AND BY REFERENCE HEREBY ARE CONSIDERED A PART OF THESE PLANS: <u>STD. NO</u>. TITLE 903.10 GROUND MOUNTED SIGN SUPPORTS 904.10 ORIENTATION OF GROUND MOUNTED SIGNS 904.50 MOUNTING OF TYPE 'D', 'E' AND 'F' SIGNS ON 'U' CHANNEL POSTS 1264.01 **OBJECT MARKERS - TYPES** OBJECT MARKERS - INSTALLATION 1264.02

		SUMMARY OF QUANTITIES		
ITEM NO.		ITEM DESCRIPTION	QUANTITY	UNIT
DESC. NO.	SECT. NO.			
4025000000	901	CONTRACTOR FURNISHED, TYPE D SIGN	7	S.F.
4025000000	901	CONTRACTOR FURNISHED, TYPE E SIGN	472	S.F
4025000000	901	CONTRACTOR FURNISHED, TYPE F SIGN	90	S.F
4072000000	903	SUPPORTS, 3 LB STEEL U-CHANNEL	1395	L.F
4096000000	904	SIGN ERECTION, TYPE D	1	EA.
4102000000	904	SIGN ERECTION, TYPE E	60	EA.
4108000000	904	SIGN ERECTION, TYPE F	8	EA.
4116100000	904	SIGN ERECTION, RELOCATE TYPE D (GROUND MOUNTED)	10	EA.
4155000000	907	DISPOSAL OF SIGN SYSTEM, U-CHANNEL	30	EA.
4158000000	907	DISPOSAL OF SIGN SYSTEM, WOOD	3	EA.
4192000000	907	DISPOSAL OF SUPPORT, U-CHANNEL	10	EA.
4915000000	1264	7' U-CHANNEL POSTS	6	EA.
4955000000	1264	OBJECT MARKERS (END OF ROAD)	3	EA.
4957000000	1264	OBJECT MARKERS (TYPE 3)	3	EA.

PLAN REVIEWED BY: N.C.D.O.T. SIGNING AND DELINEATION UNIT

A.I. ALQUDWAH, P.E. D.M. EATON, P.E.

STATE OF NORTH CAROLINA **DEPARTMENT OF TRANSPORTATION**

SIGNING PLAN


HALIFAX COUNTY

LOCATION: NC-125 FROM I-95 TO OLD FARM ROAD SOUTH, SR 1627 (THREE BRIDGES ROAD) FROM NC-125 TO PREMIER BOULEVARD

- SIGNS FURNISHED BY STATE
- IF REMOVAL OR RELOCATION C MAINTAINED) IS REQUIRED DU SHALL INFORM THE ENGINEER.
- WHEN NOT STATIONED OR DIME SHALL BE FIELD LOCATED BY
- WHEN EXISTING SIGNS ARE RE THE RE-ERECTION SHALL IMME

SHEET	NO.	-
SIGN-1		
SIGN-2		
SIGN-3	THRU	S

SIGNING & DELINEATION REGIONAL ENGINEER SIGNING & DELINEATION PROJECT DESIGN ENGINEER

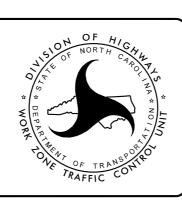

PLAN PREPARED BY:


MATT WEST, P.E.

MITCH MAGEE, E.I.T.

	TIP NO.	SHEET NO.
	U-5725/R-3822	SIGN-1
	APPROVED: Matt West	
	6/28/2018 ^{AC71A1D0796B425}	
	SEAL CARO SEAL 029876	
	DOCUMENT NOT CONSI UNLESS ALL SIGNATURE	
GENERAL NOTES		
TE		
ON OF SIGNS ON PRIVATE STREET (NON-ST D DUE TO CONSTRUCTION, THE CONTRACTOR EER. THE WORK WILL BE COMPLETED BY OT		
DIMENSIONED ON PLANS, ALL 'E' AND 'F' S BY THE ENGINEER.	IGNS	
E REMOVED AND INSTALLED ON NEW SUPPOR IMMEDIATELY FOLLOW THE REMOVAL.	TS,	

- THE BACKGROUND FOR TYPE E & F SIGNS SHALL BE TYPE C REFLECTIVE SHEETING.

- SEE ROADWAY PLANS FOR GUARD/GUIDE RAIL DETAILS.

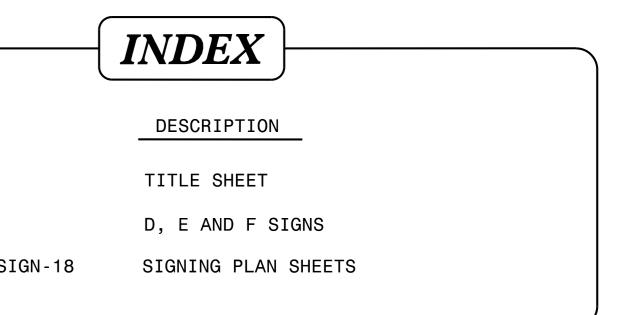

Kimley–Horn and Associates	
PROJECT DESIGN ENGINEER	
DESIGNER	Kimley »Horn