
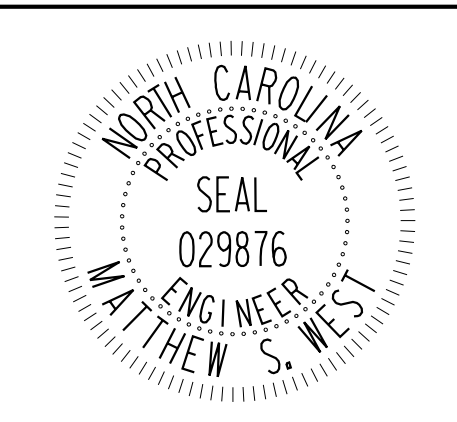
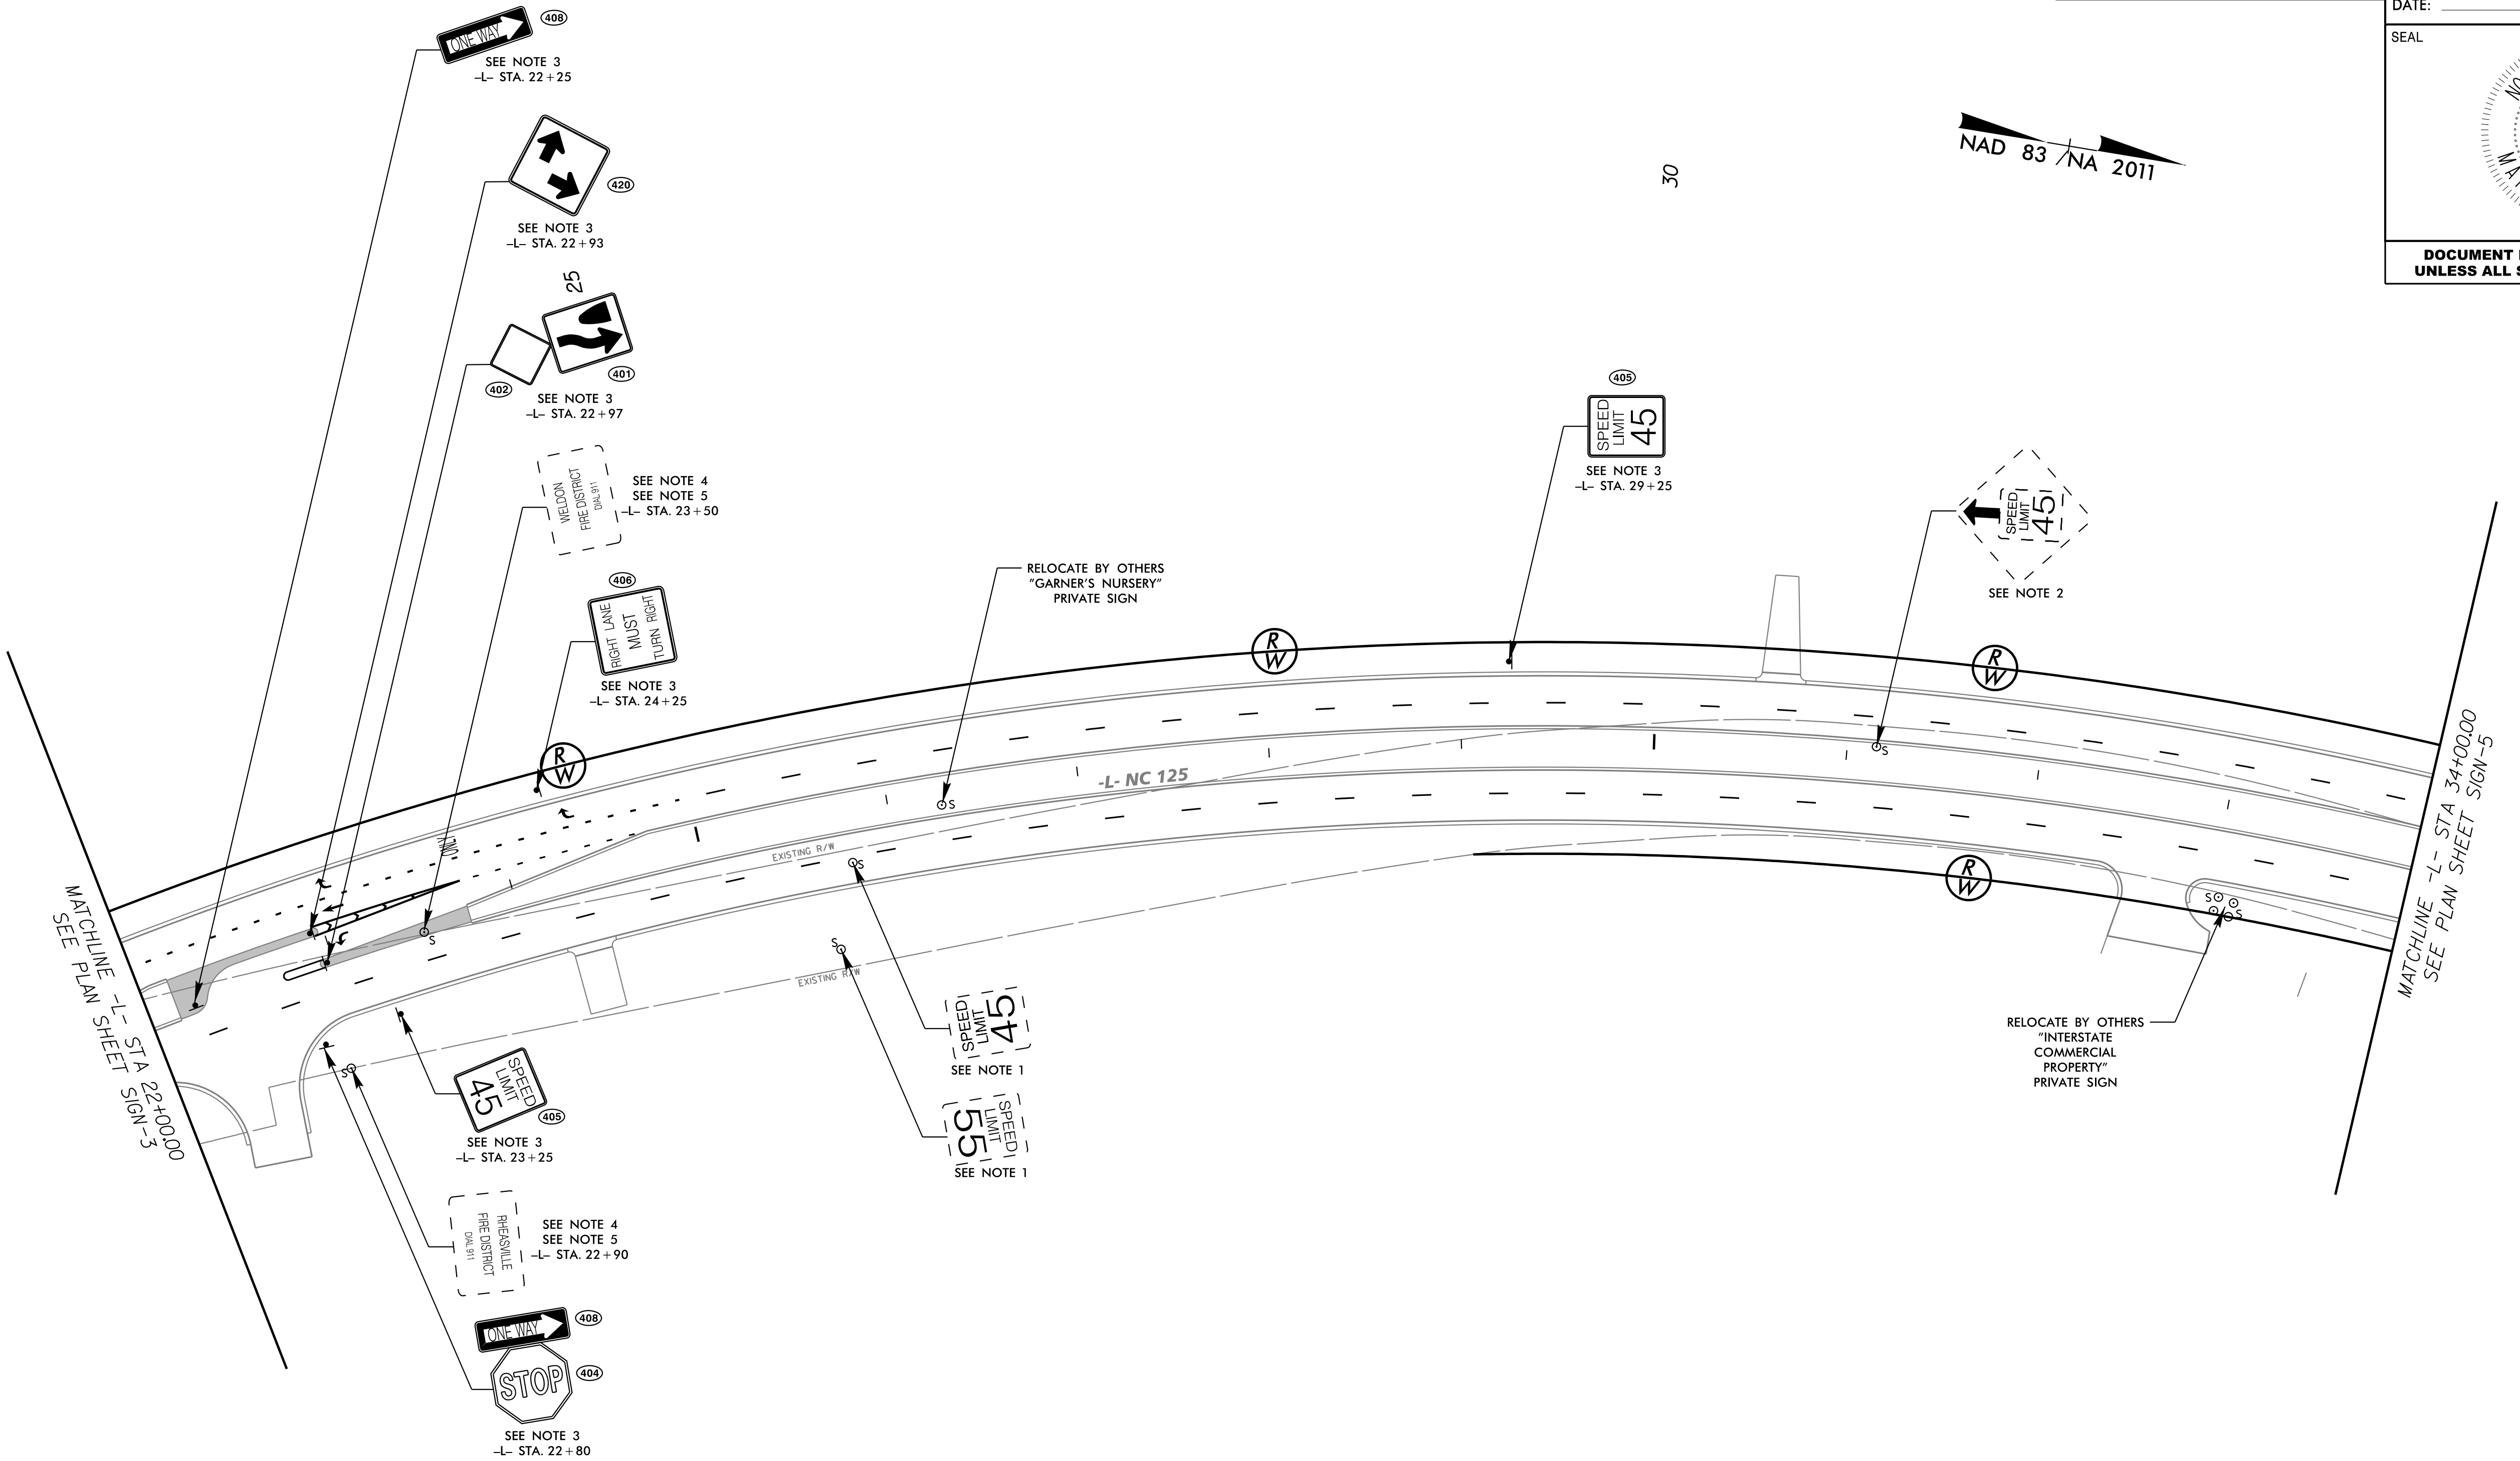


TIP NO. U-5725R-3822	SHEET NO. SIGN-4
APPROVED: <i>Matthew West</i>	DocuSigned by: Matthew West
DATE: 6/28/2018	ACT1A1007968425
SEAL	
	
DOCUMENT NOT CONSIDERED FINAL UNLESS ALL SIGNATURES COMPLETED	

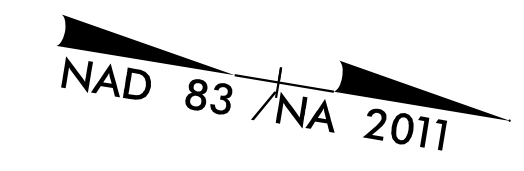

MATCHLINE -L- STA 22+00.00
 SEE PLAN SHEET SIGN-3

MATCHLINE -L- STA 34+00.00
 SEE PLAN SHEET SIGN-5

PROJECT NOTES

1. DISPOSE OF SIGN SYSTEM, U-CHANNEL
2. DISPOSE OF SIGN SYSTEM, WOOD
3. SIGN ERECTION, TYPE D, E AND F
4. SIGN ERECTION, RELOCATE SIGN TYPE D (GROUND MOUNTED)
5. DISPOSAL OF SUPPORT, U-CHANNEL
6. OBJECT MARKERS (END OF ROAD)
7. OBJECT MARKERS (TYPE 3)

K:\PAL_Roadway\01036392 - R-3822 and U-5725 Roadway\Proj\U5725_R3822_rdy_sgn_04.dgn

6/28/2018