
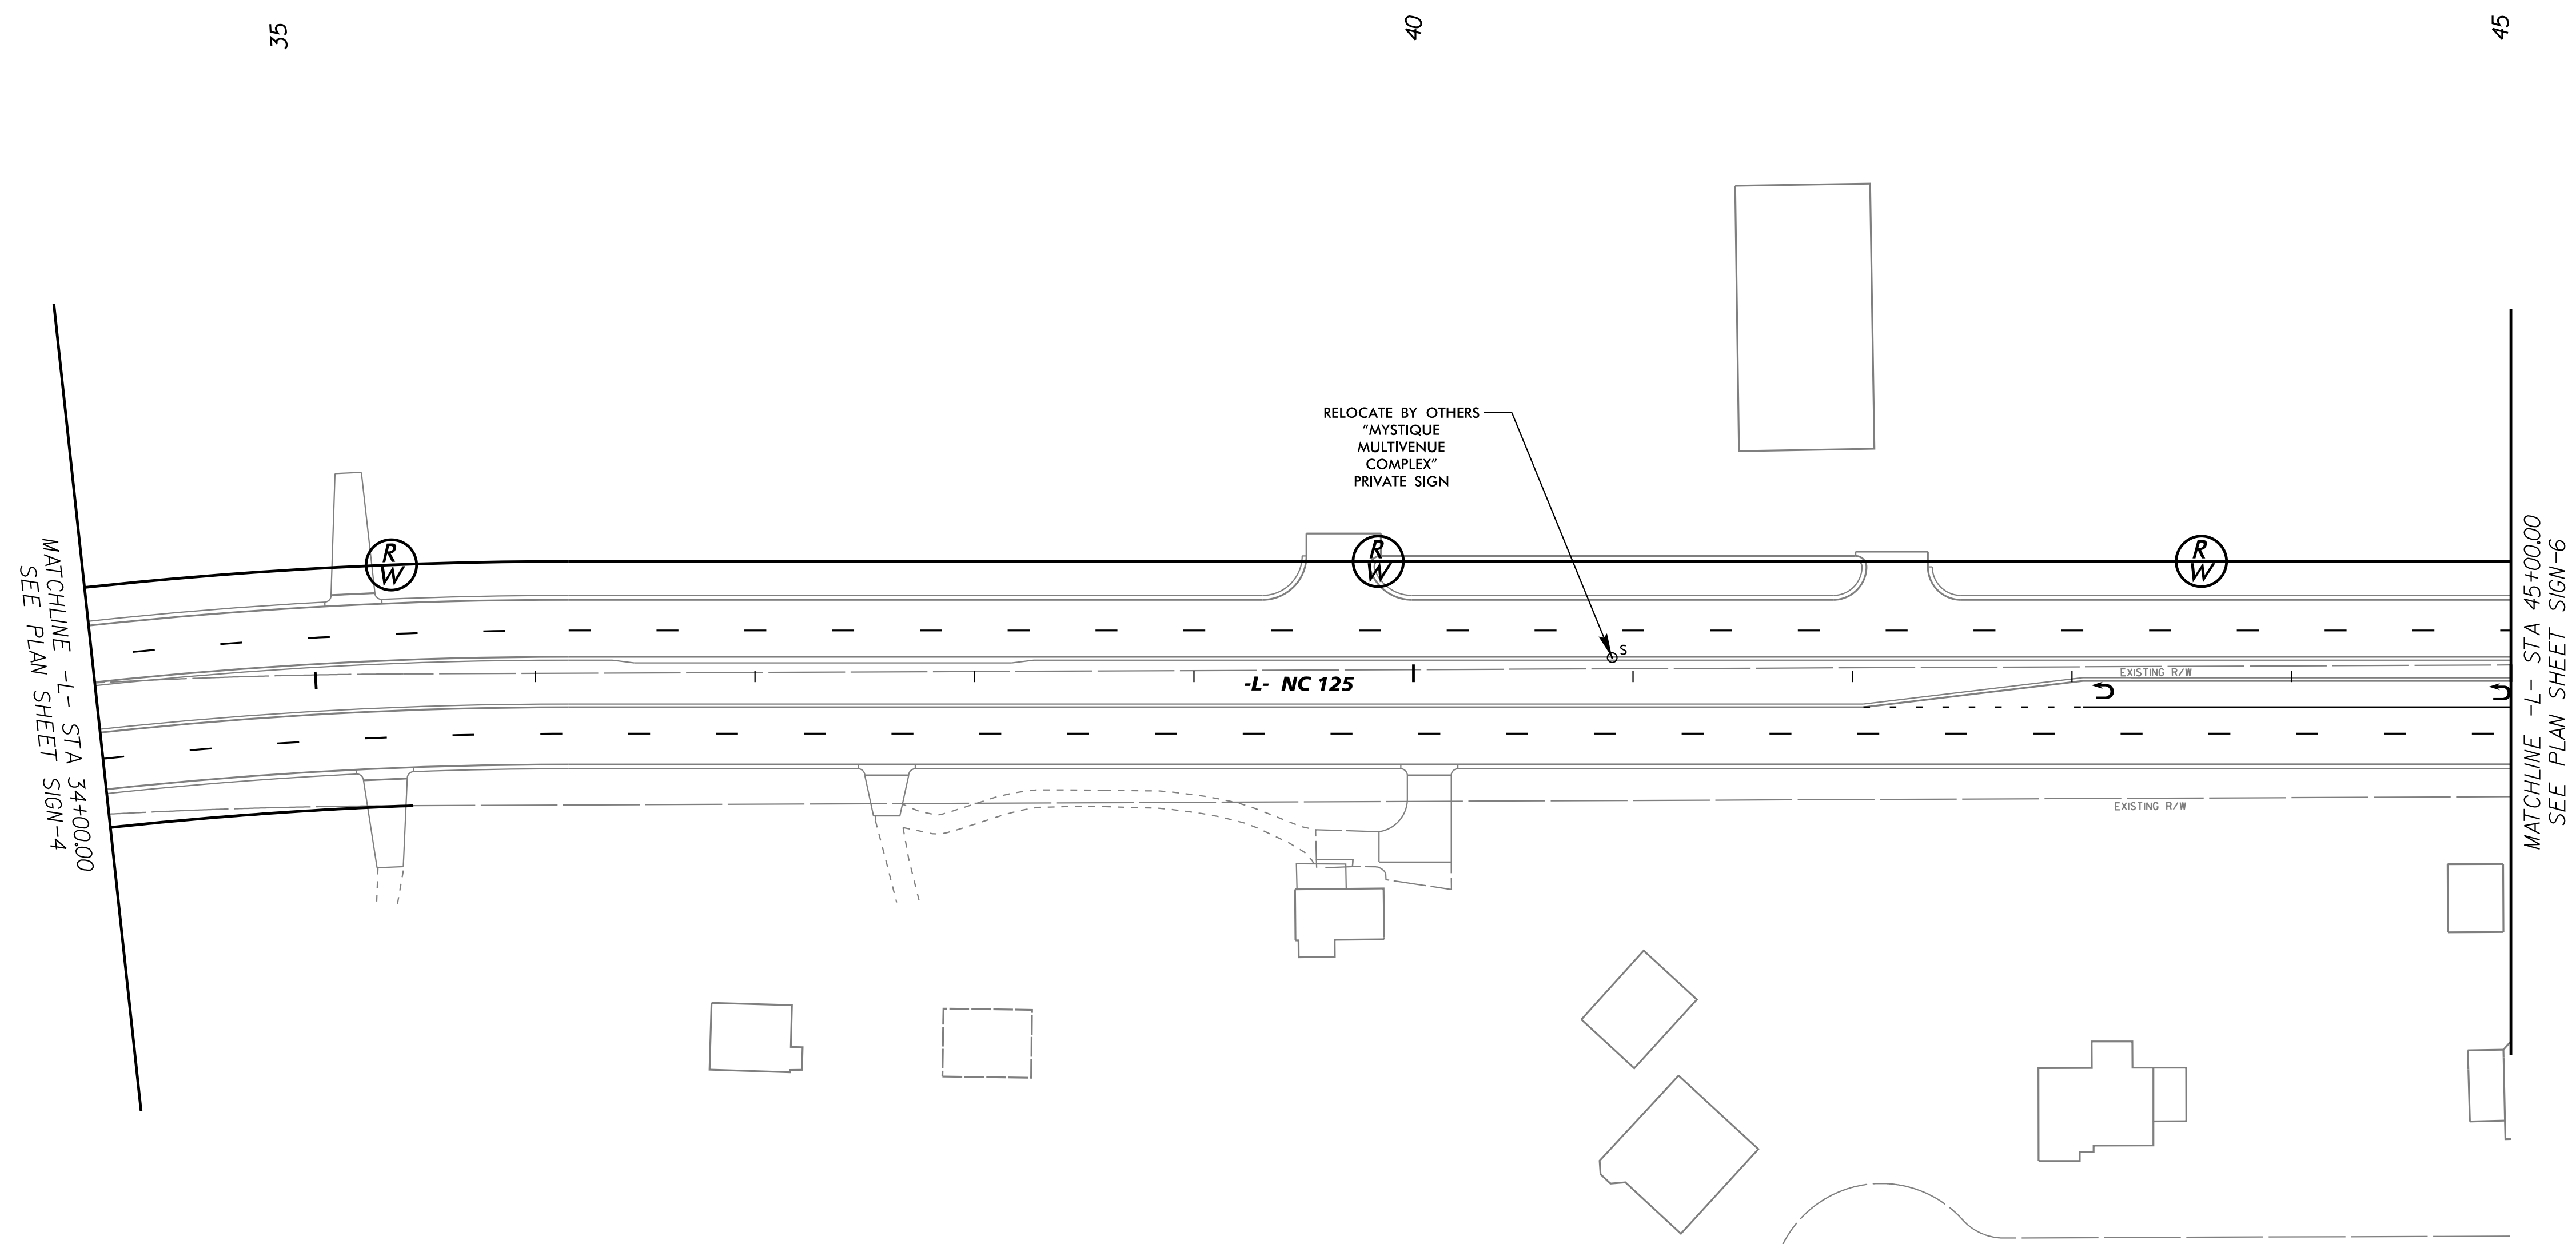
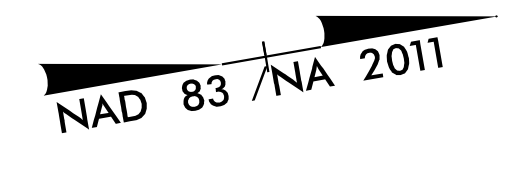


TIP NO. U-5725R-3822	SHEET NO. SIGN-5
APPROVED: <i>Matthew West</i> <small>DocuSigned by: Matthew West AC71A1D07969425</small>	
DATE: 6/28/2018	
SEAL	
	
DOCUMENT NOT CONSIDERED FINAL UNLESS ALL SIGNATURES COMPLETED	



PROJECT NOTES

1. DISPOSE OF SIGN SYSTEM, U-CHANNEL
2. DISPOSE OF SIGN SYSTEM, WOOD
3. SIGN ERECTION, TYPE D, E AND F
4. SIGN ERECTION, RELOCATE SIGN TYPE D (GROUND MOUNTED)
5. DISPOSAL OF SUPPORT, U-CHANNEL
6. OBJECT MARKERS (END OF ROAD)
7. OBJECT MARKERS (TYPE 3)

K:\PAL_Roadway\01036392 - R-3822 and U-5725\Roadway\Proj\U5725_R3822_rdy_sgn_05.dgn

6/28/2018