




DOCUMENT NOT CONSIDERED FINAL
UNLESS ALL SIGNATURES COMPLETED

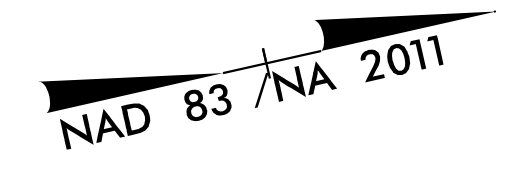


74
45

50

55

10

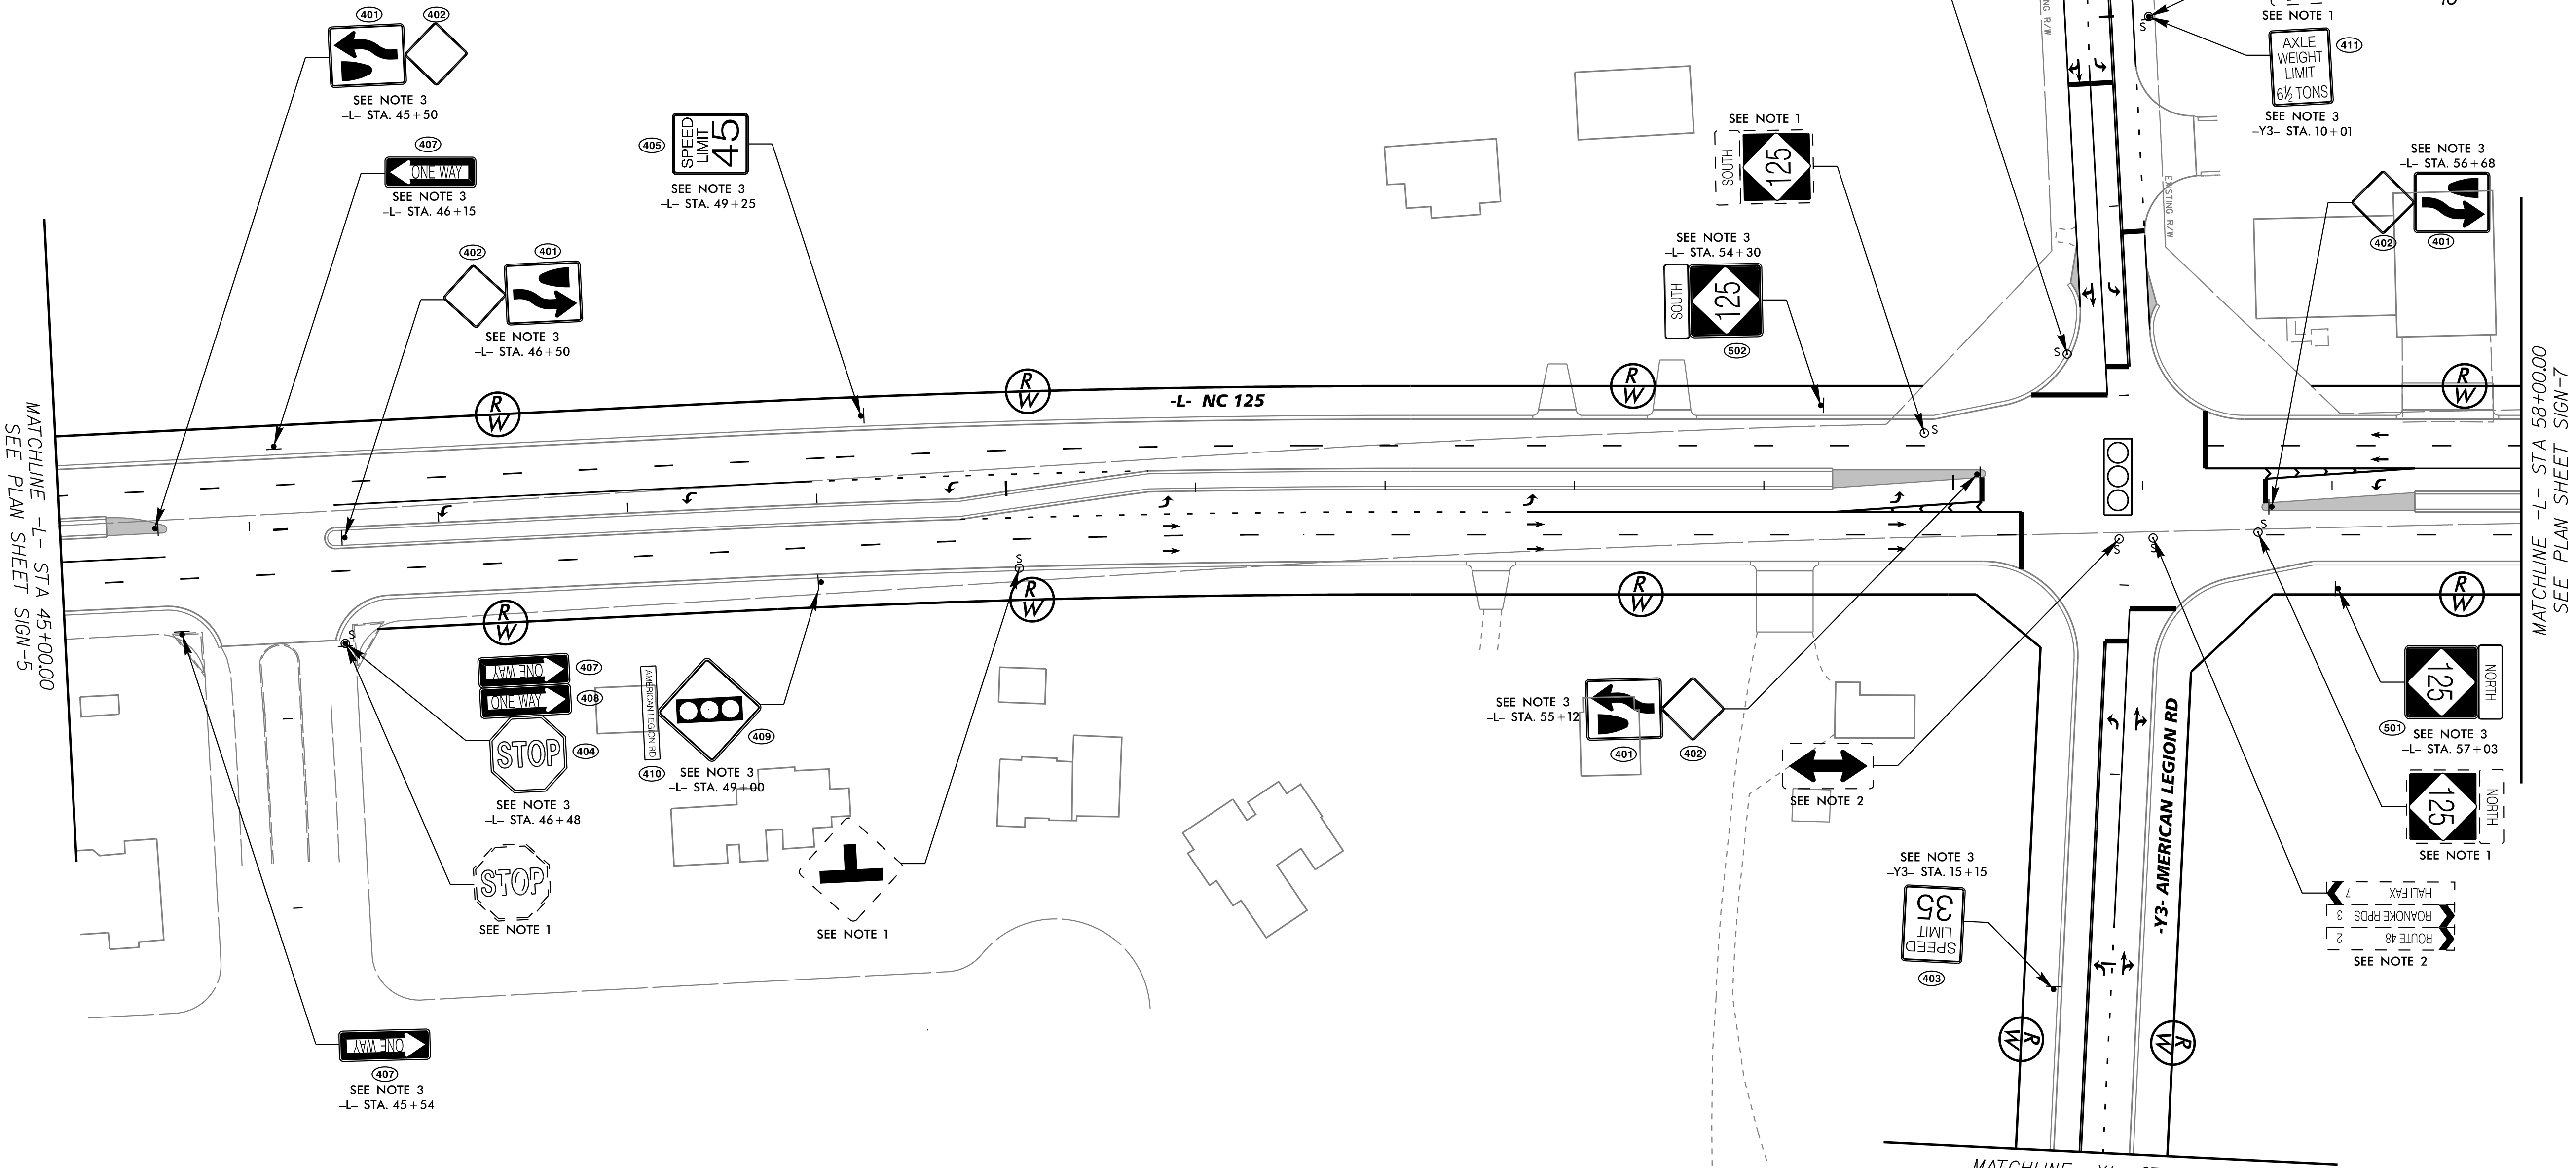

MATCHLINE -L- STA. 45+00.00
SEE PLAN SHEET SIGN-5

MATCHLINE -L- STA. 58+00.00
SEE PLAN SHEET SIGN-7

MATCHLINE -Y1- STA 16+00.00
SEE PLAN SHEET SIGN-18

PROJECT NOTES

1. DISPOSE OF SIGN SYSTEM, U-CHANNEL
2. DISPOSE OF SIGN SYSTEM, WOOD
3. SIGN ERECTION, TYPE D, E AND F
4. SIGN ERECTION, RELOCATE SIGN TYPE D (GROUND MOUNTED)
5. DISPOSAL OF SUPPORT, U-CHANNEL
6. OBJECT MARKERS (END OF ROAD)
7. OBJECT MARKERS (TYPE 3)

K:\RAL_Roadway\01036392 - R-3822 and U-5725\Roadway\Proj\U5725_R3822_rdy_sgn_06.dgn

6/28/2018