


NAD 83 / NA 2011

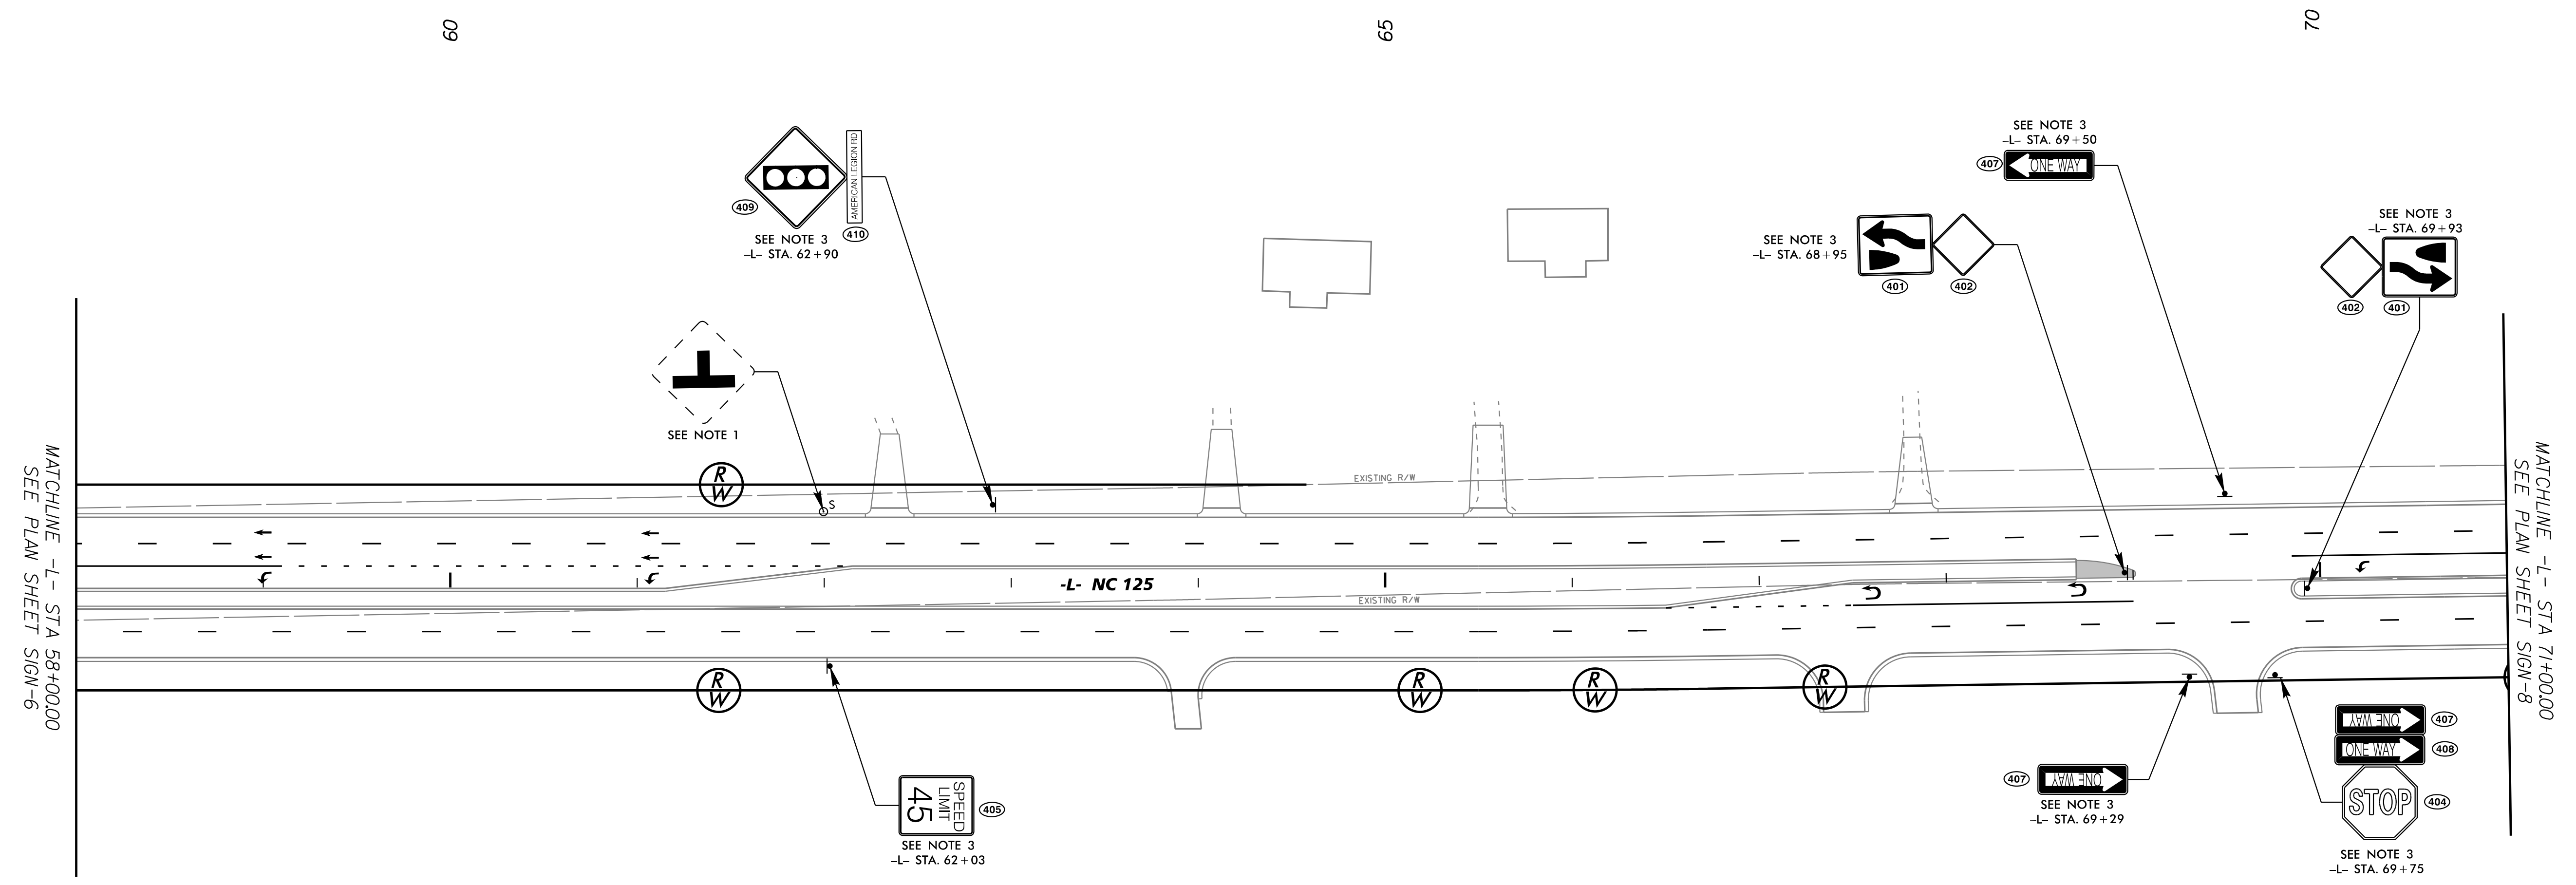

PROJECT NOTES

1. DISPOSE OF SIGN SYSTEM, U-CHANNEL
2. DISPOSE OF SIGN SYSTEM, WOOD
3. SIGN ERECTION, TYPE D, E AND F
4. SIGN ERECTION, RELOCATE SIGN TYPE D (GROUND MOUNTED)
5. DISPOSAL OF SUPPORT, U-CHANNEL
6. OBJECT MARKERS (END OF ROAD)
7. OBJECT MARKERS (TYPE 3)