


NAD 83 / NA 2011

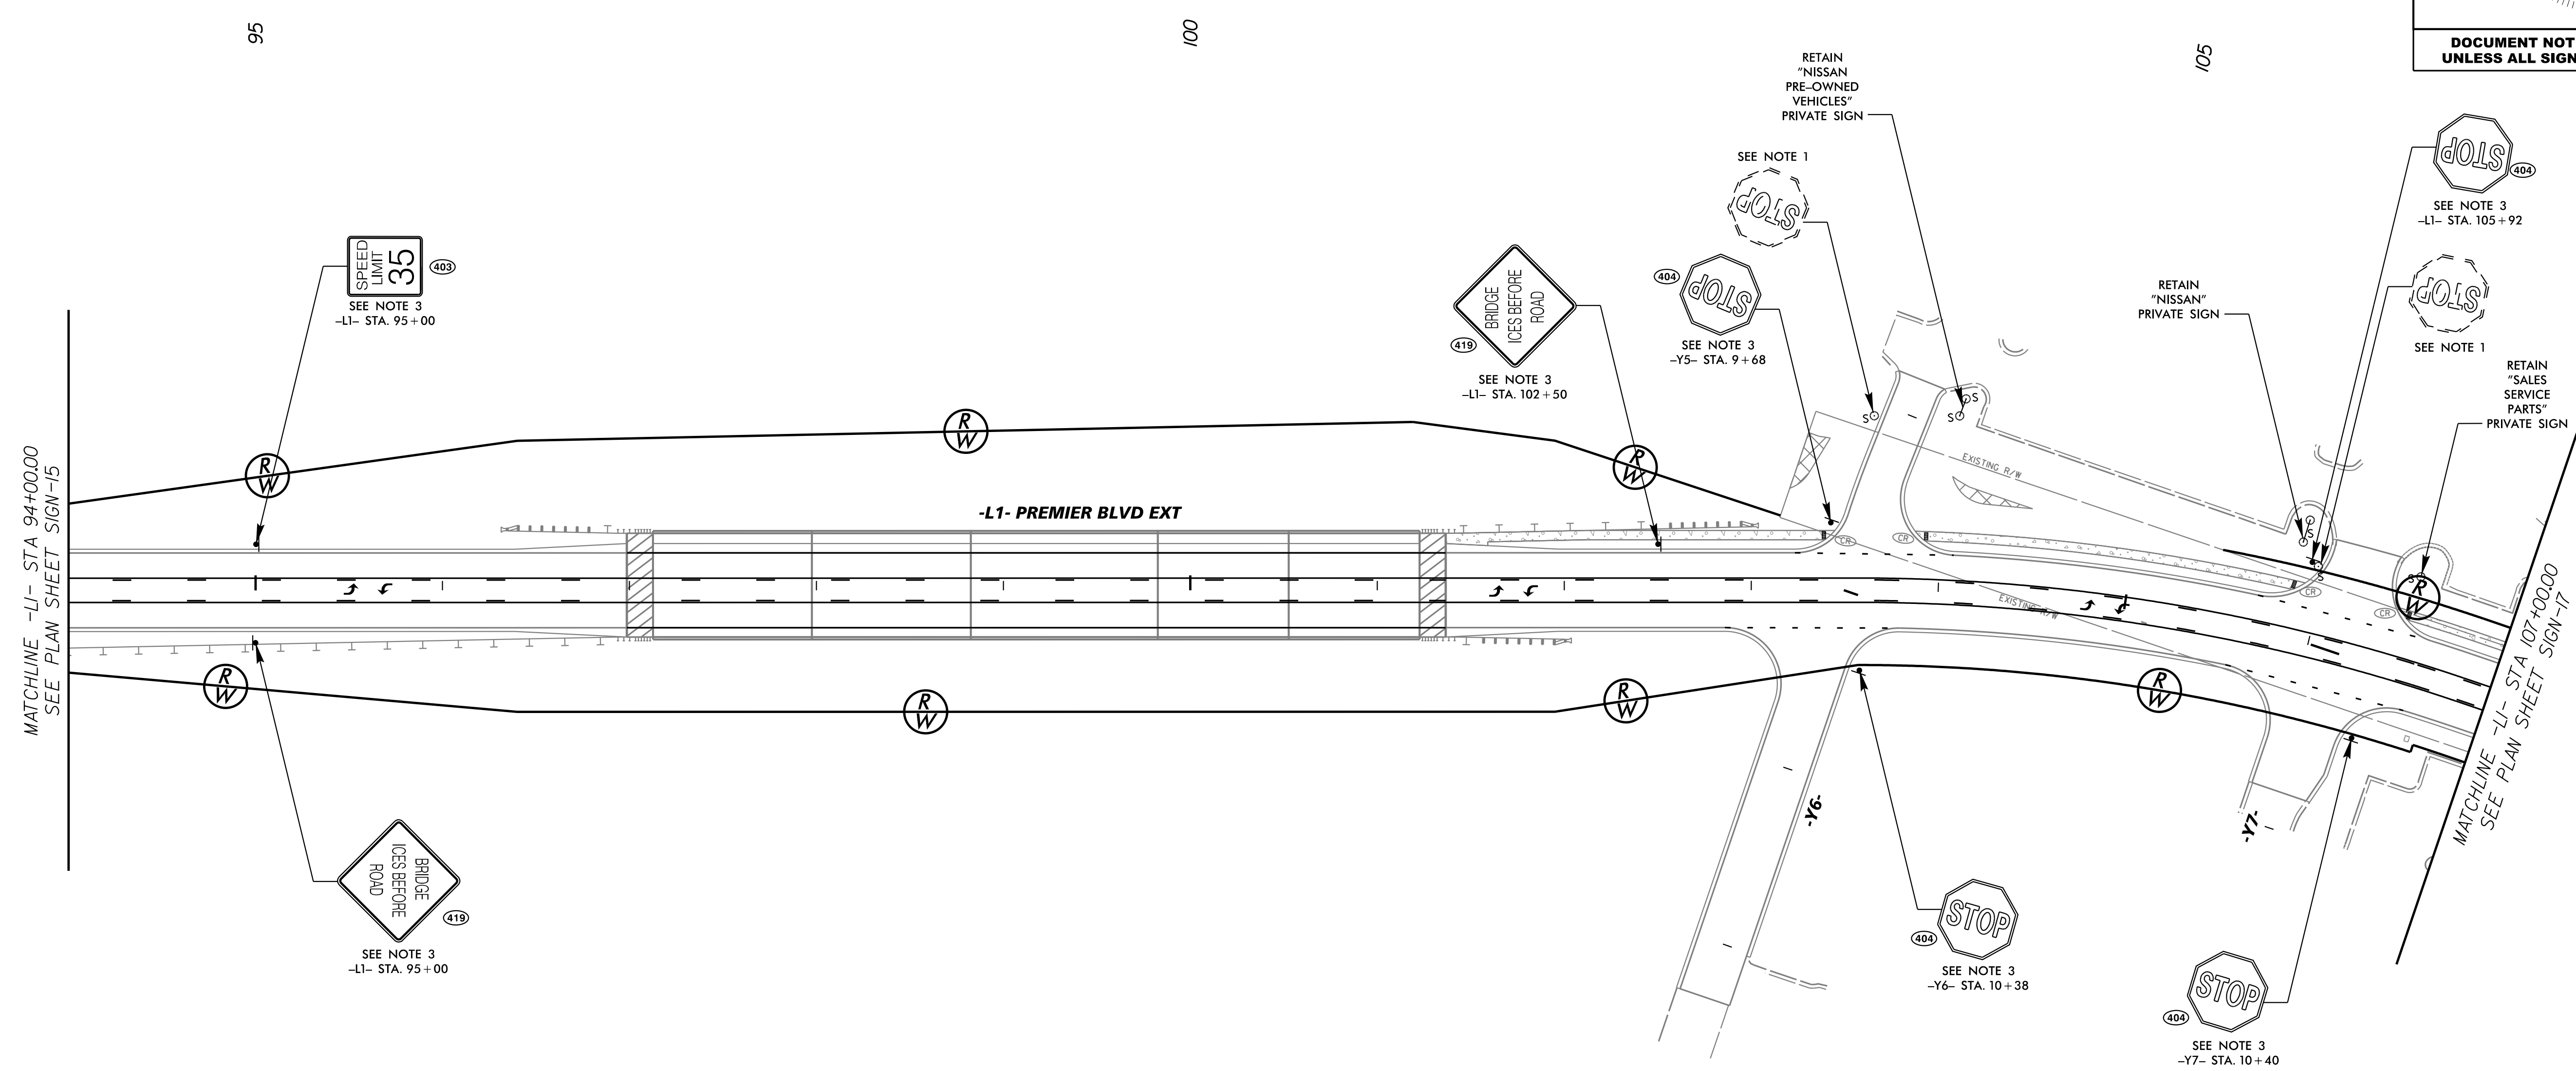

K:\PAL_Roadway\01036392 - R-3822 and U-5725\Roadway\Proj\U5725_R3822_rdy_sgn_16.dgn 6/28/2018

- PROJECT NOTES**
1. DISPOSE OF SIGN SYSTEM, U-CHANNEL
 2. DISPOSE OF SIGN SYSTEM, WOOD
 3. SIGN ERECTION, TYPE D, E AND F
 4. SIGN ERECTION, RELOCATE SIGN TYPE D (GROUND MOUNTED)
 5. DISPOSAL OF SUPPORT, U-CHANNEL
 6. OBJECT MARKERS (END OF ROAD)
 7. OBJECT MARKERS (TYPE 3)