
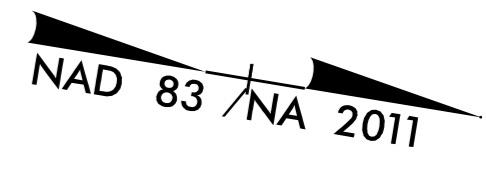
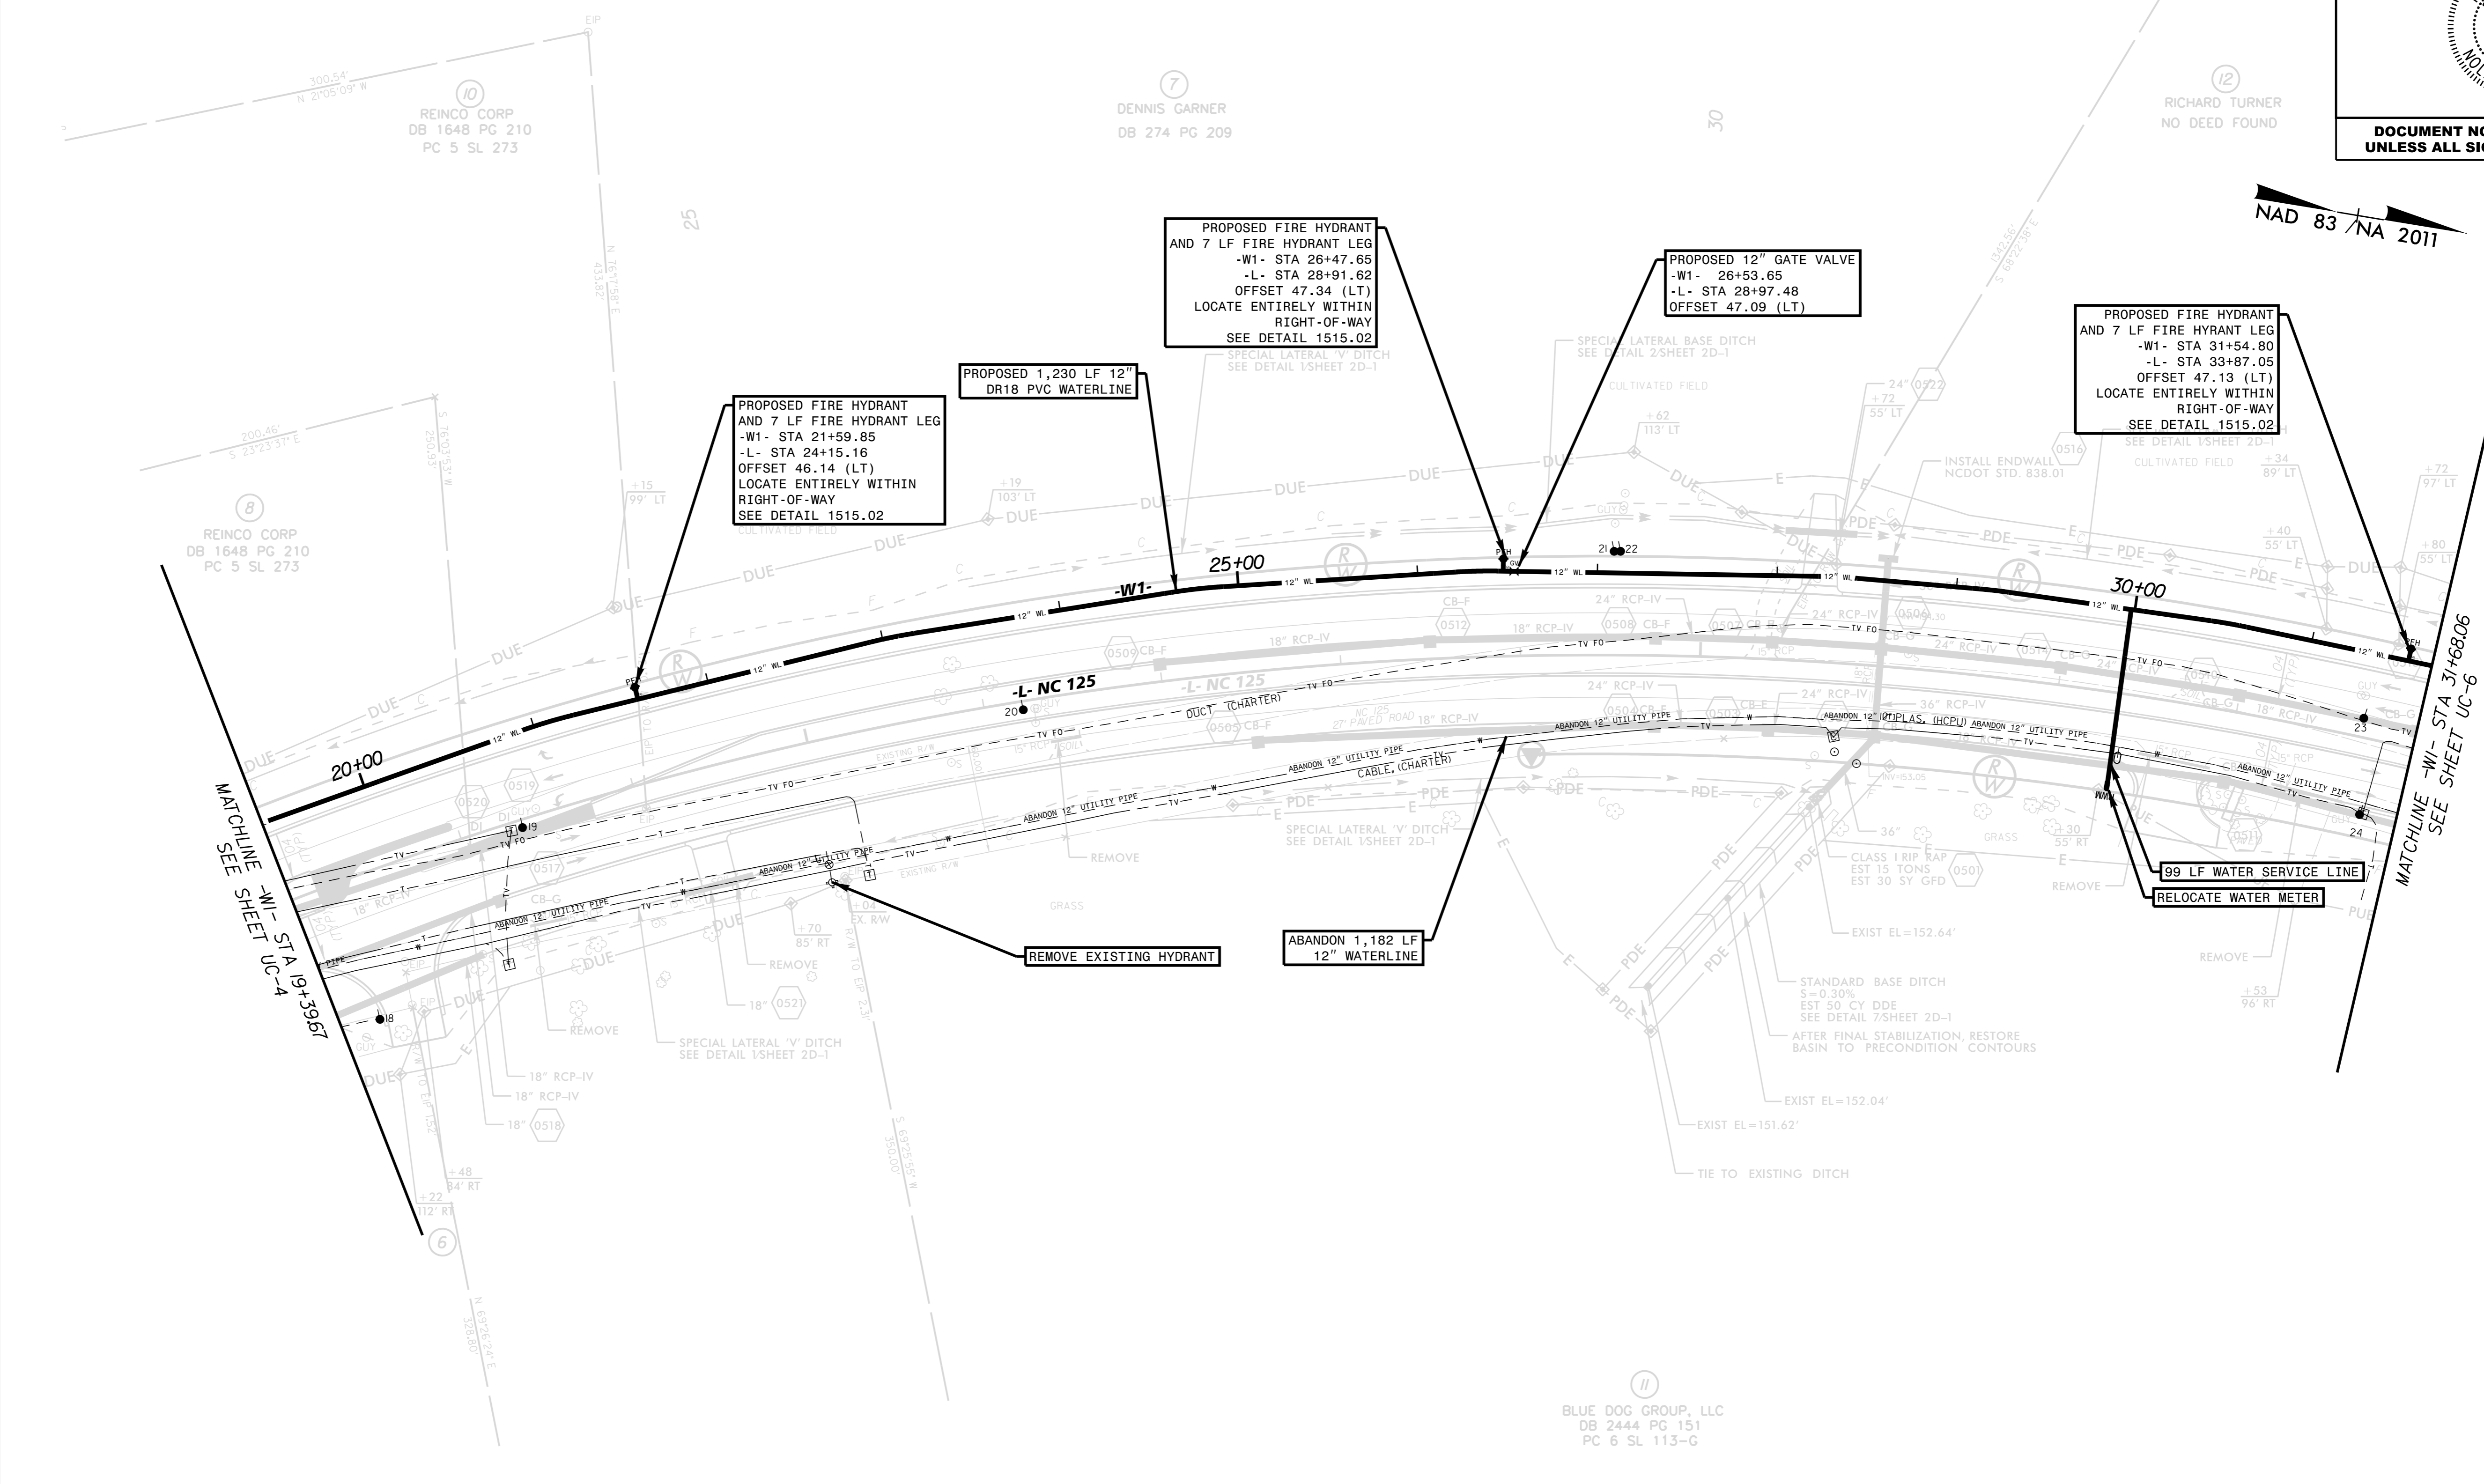


5/14/19

PROJECT REFERENCE NO. U-5725/R-3822	SHEET NO. UC-5
RW SHEET NO. 5 UTILITY DESIGN ENGINEER	
 8/9/2018 2:37:22 PM EDT	
<b>DOCUMENT NOT CONSIDERED FINAL UNLESS ALL SIGNATURES COMPLETED</b>	



REVISIONS



MATCHLINE -W1- STA 19+396.7  
 SEE SHEET UC-4

MATCHLINE -W1- STA 31+68.06  
 SEE SHEET UC-6

BLUE DOG GROUP, LLC  
 DB 2444 PG 151  
 PC 6 SL 113-G

SEE SHEET NO. UC-12 FOR -W1- PROFILE

8/9/2018