

5/14/19

Kimley»Horn

421 FAYETTEVILLE STREET, SUITE 600
RALEIGH, N.C. 27601

NAD 83 / NA 2011

ANTHONY DICKENS
DB 644 PG 561

PROJECT REFERENCE NO. SHEET NO.

U-5725/R-3822 UC-6

R/W SHEET NO. 6

UTILITY DESIGN ENGINEER




8/9/2018 2:37:22 PM EDT

**DOCUMENT NOT CONSIDERED FINAL
UNLESS ALL SIGNATURES COMPLETED**

REVISIONS

MATCHLINE -W1- STA 31+68.06
SEE SHEET UC-5

MATCHLINE -W1- STA 42+73.19
SEE SHEET UC-7

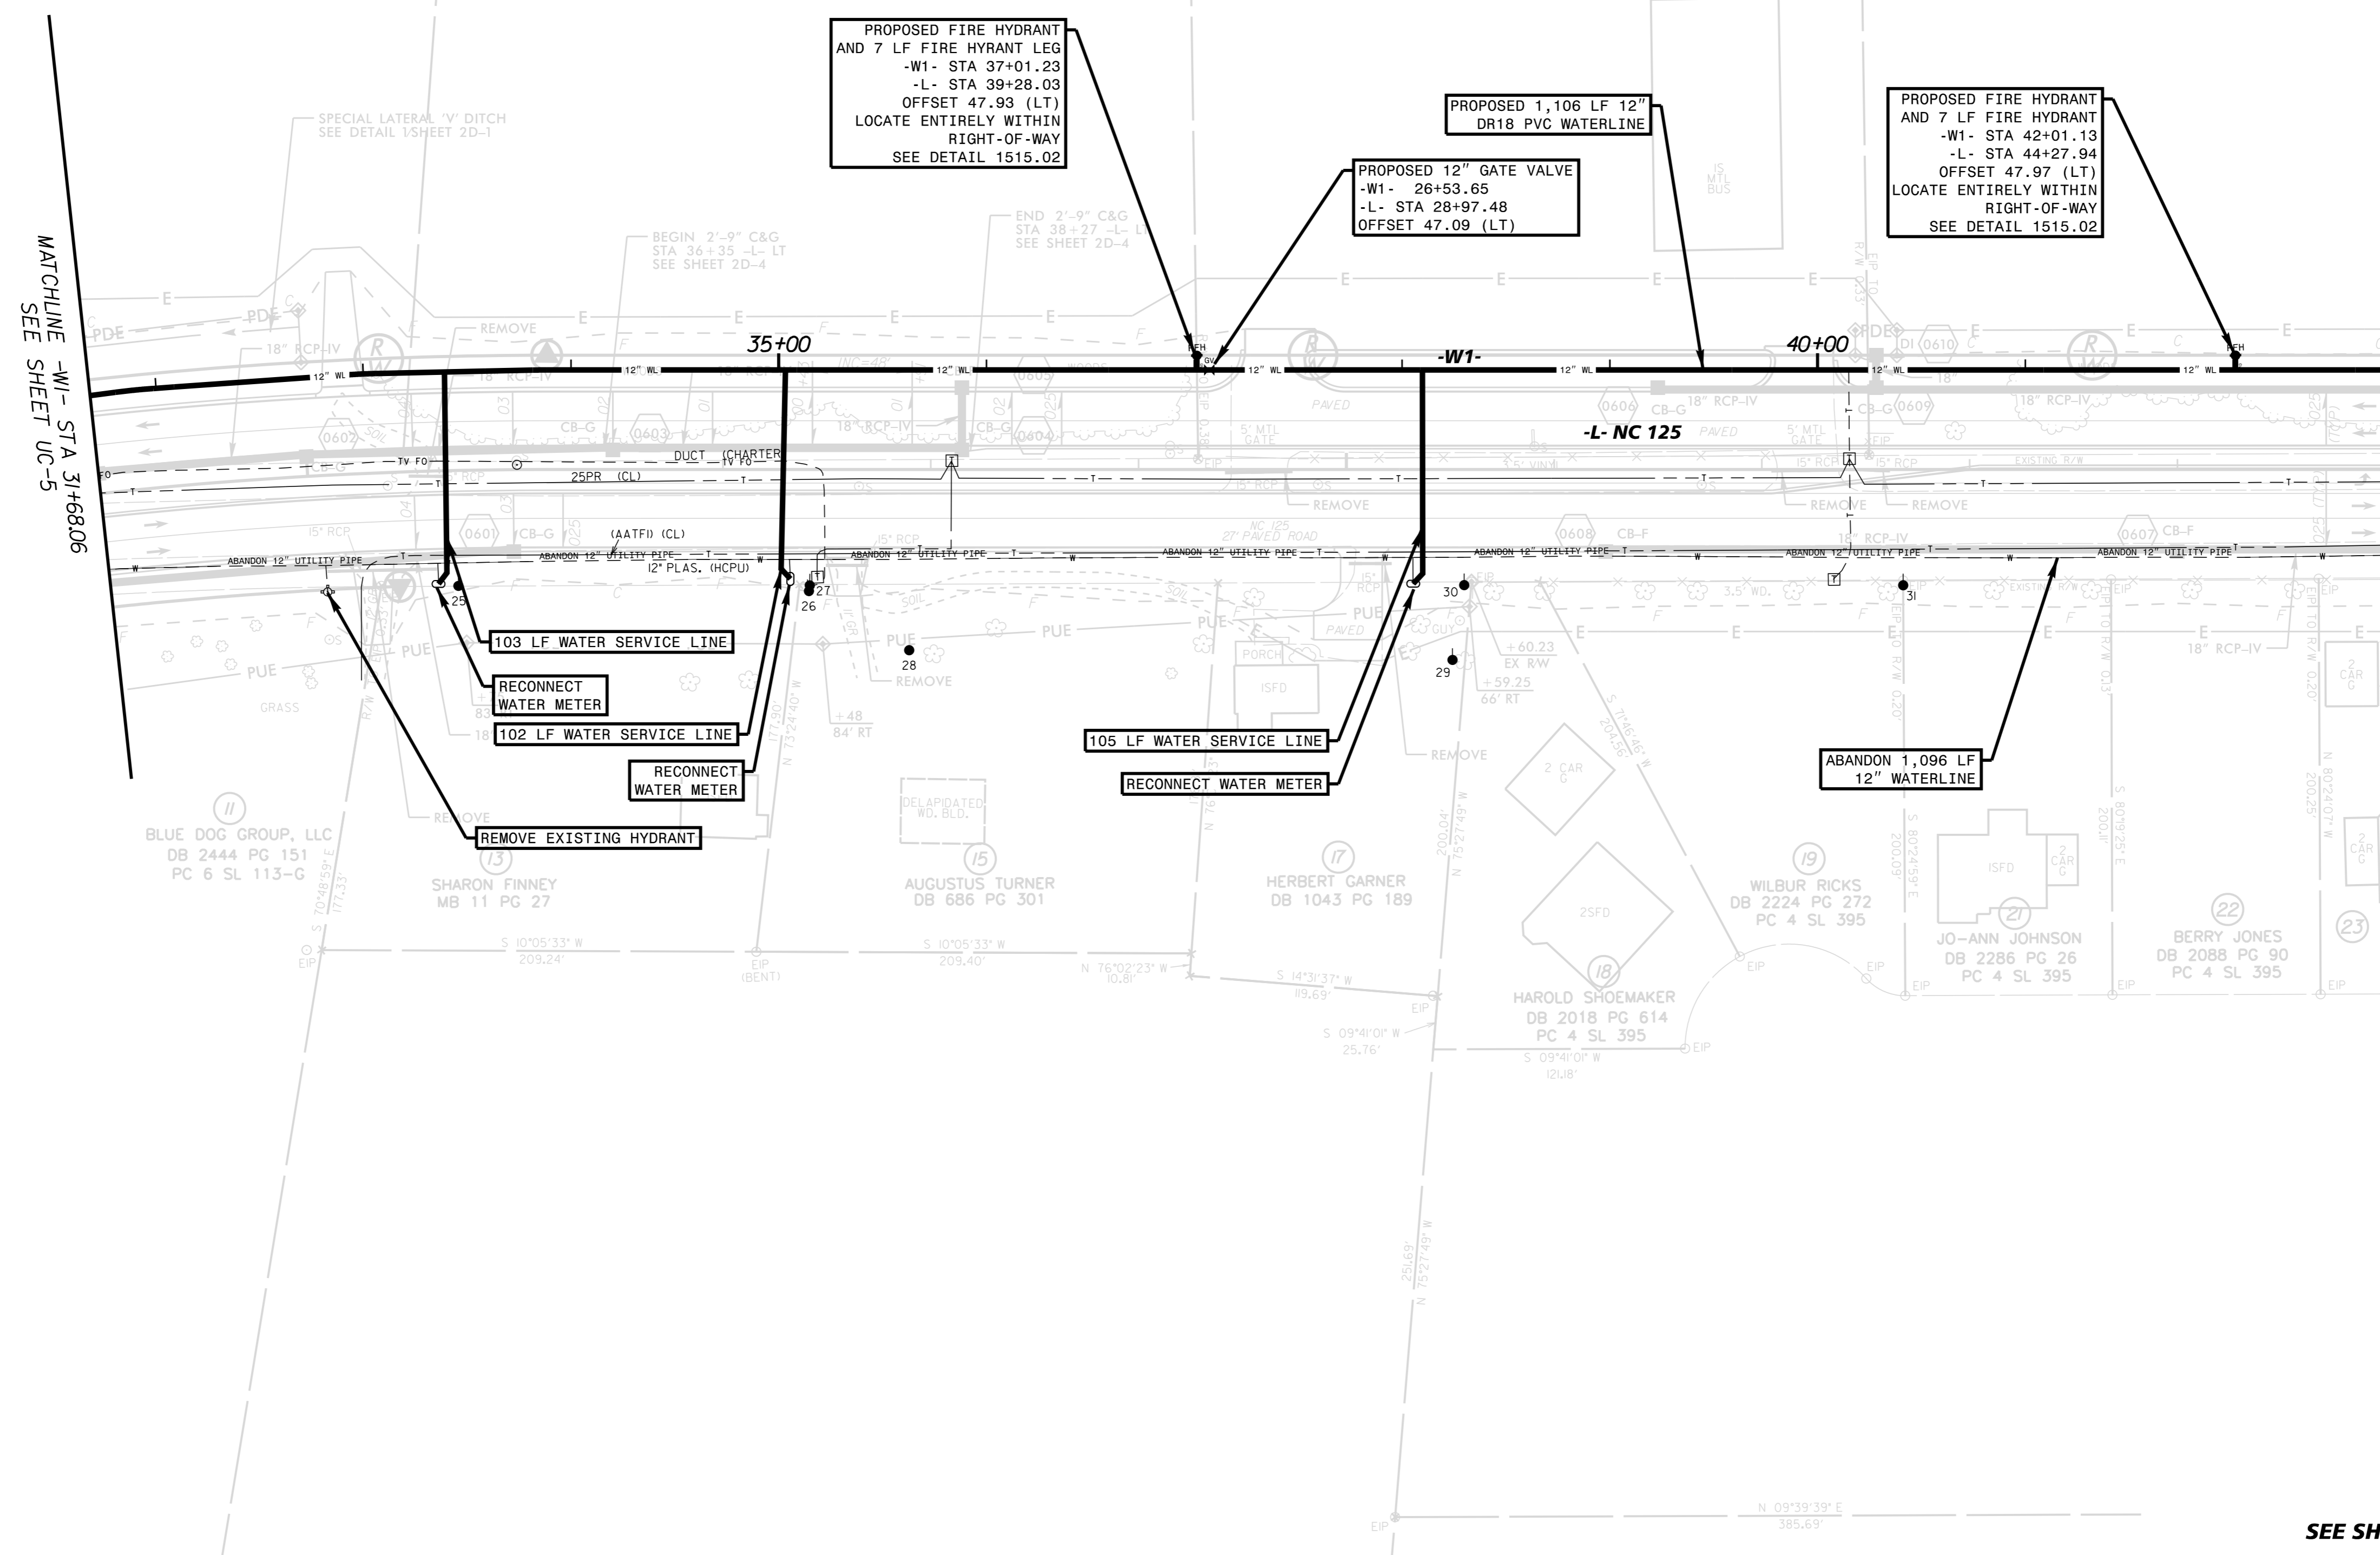

8/9/2018

SEE SHEET NO. UC-12 AND UC-13 FOR -W1- PROFILE