

5/14/99


# Kimley»Horn

421 FAYETTEVILLE STREET, SUITE 600  
RALEIGH, N.C. 27601

PROJECT REFERENCE NO. U-5725/R-3822 SHEET NO. UC-7

R/W SHEET NO. 7


UTILITY DESIGN ENGINEER

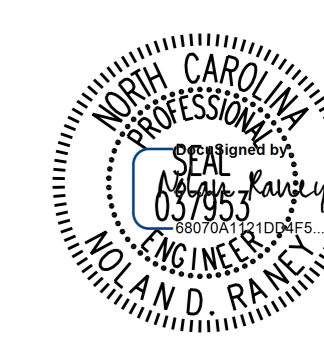

DOCUMENT NOT CONSIDERED FINAL  
UNLESS ALL SIGNATURES COMPLETED

NAD 83 / NA 2011

BEGIN CONSTRUCTION  
-Y3- POT Sta. 8+10.00

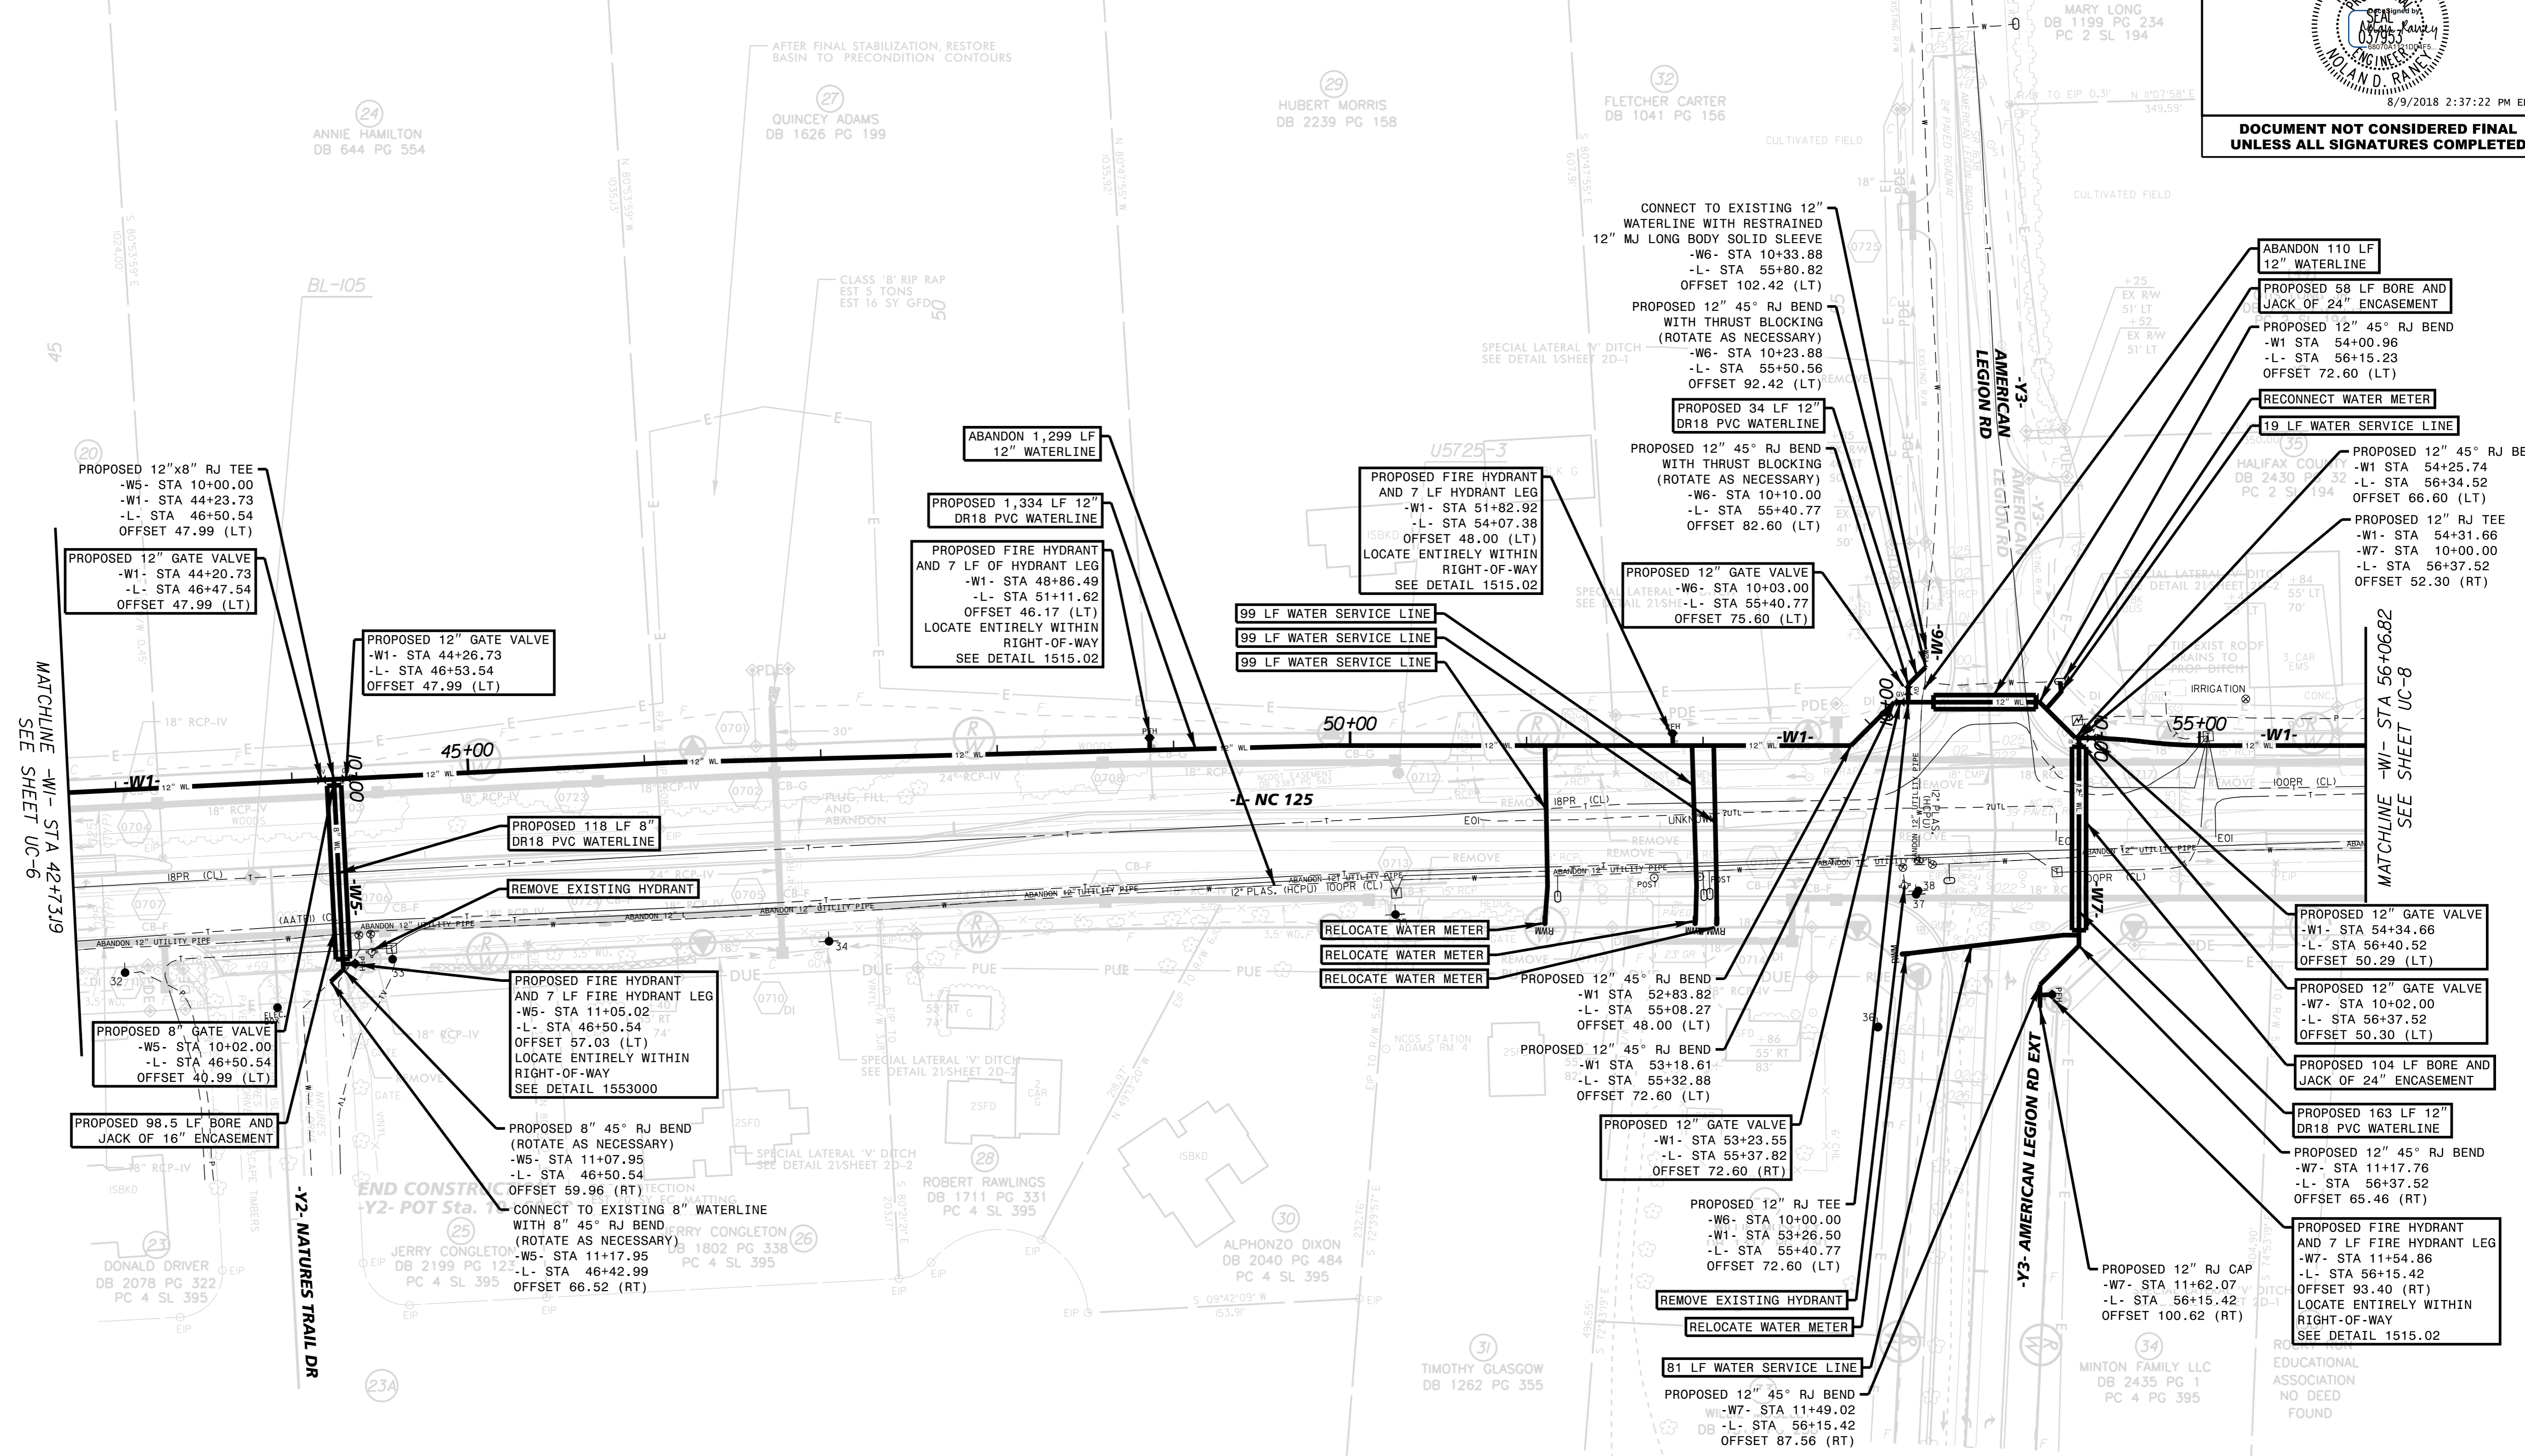

REVISIONS

MATCHLINE -W1- STA 42+73.19  
SEE SHEET UC-6

MATCHLINE -W1- STA 56+06.82  
SEE SHEET UC-8

SEE SHEET NO. UC-13 FOR -W1- PROFILE  
SEE SHEET NO. UC-15 FOR -W5- PROFILE  
SEE SHEET NO. UC-15 FOR -W6- PROFILE  
SEE SHEET NO. UC-15 FOR -W7- PROFILE

8/9/2018